


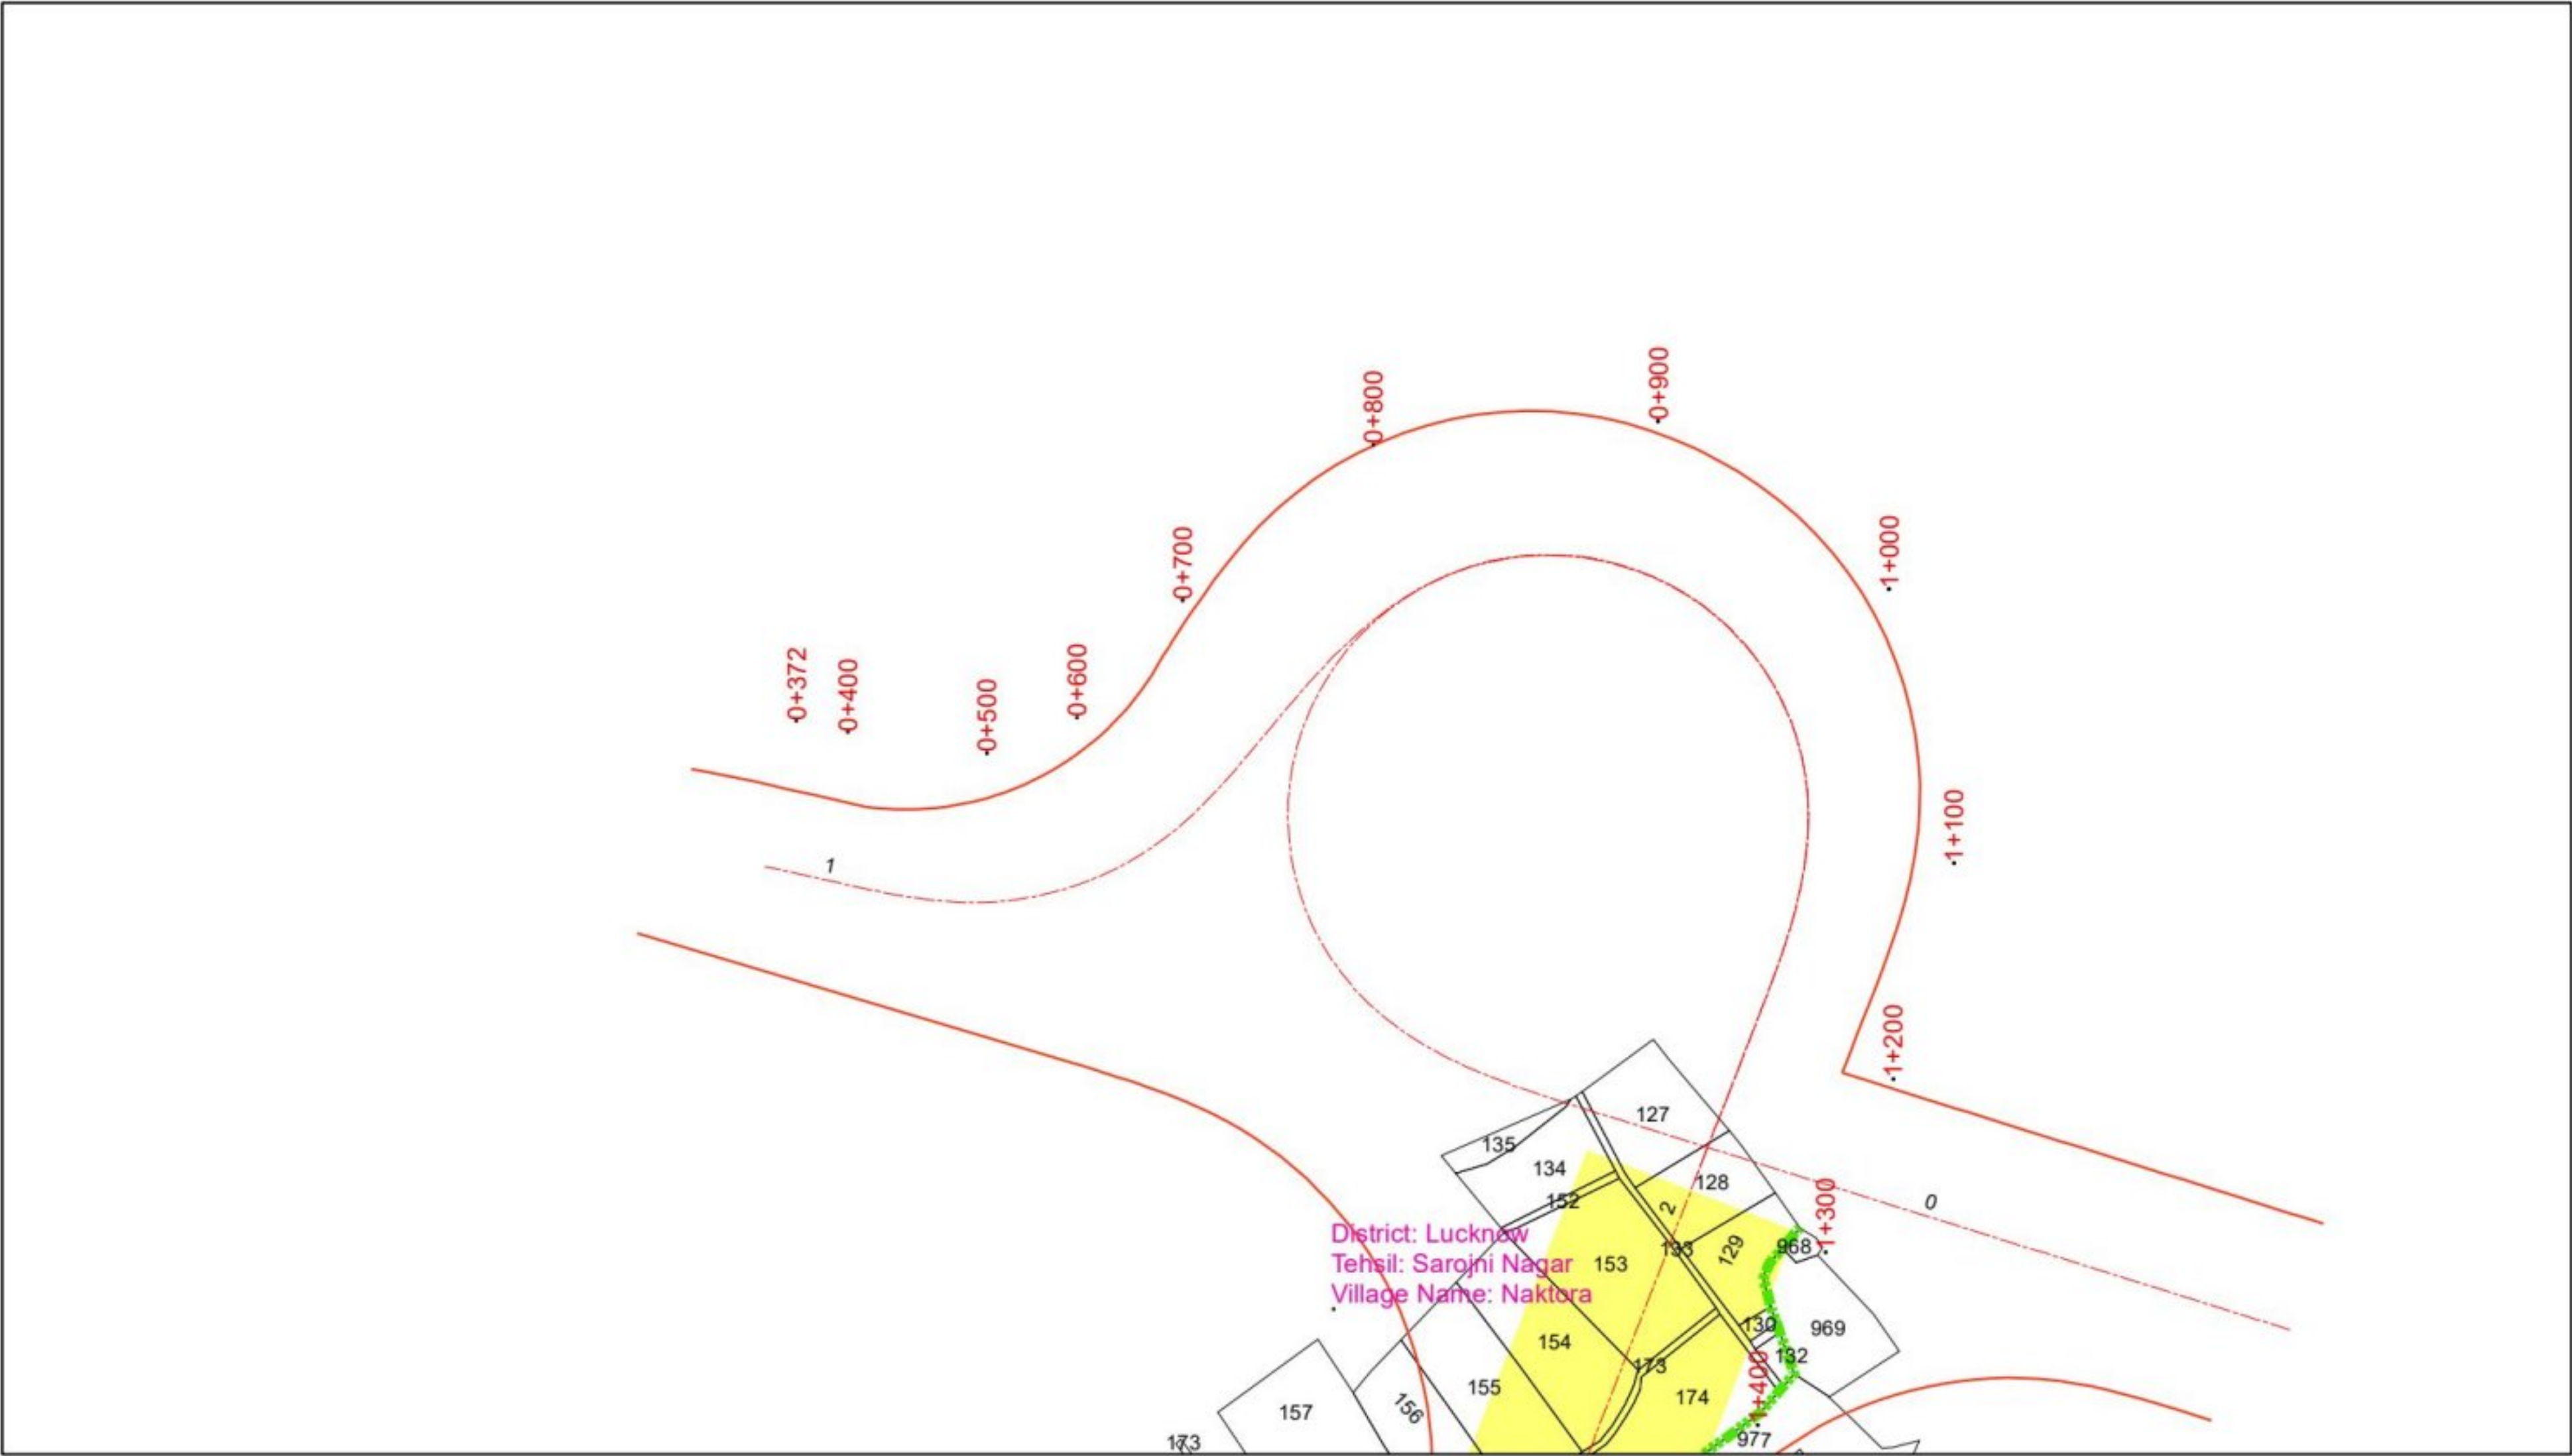

 PCL
 PROW
 Village Boundary
 Khasra Boundary
 Area to be Aquired




**MSPARK FUTURISTICS
& ASSOCIATES**



SHEET SIZE A3

← AGRA LUCKNOW EXPRESSWAY

PURVANCHAL EXPRESSWAY →

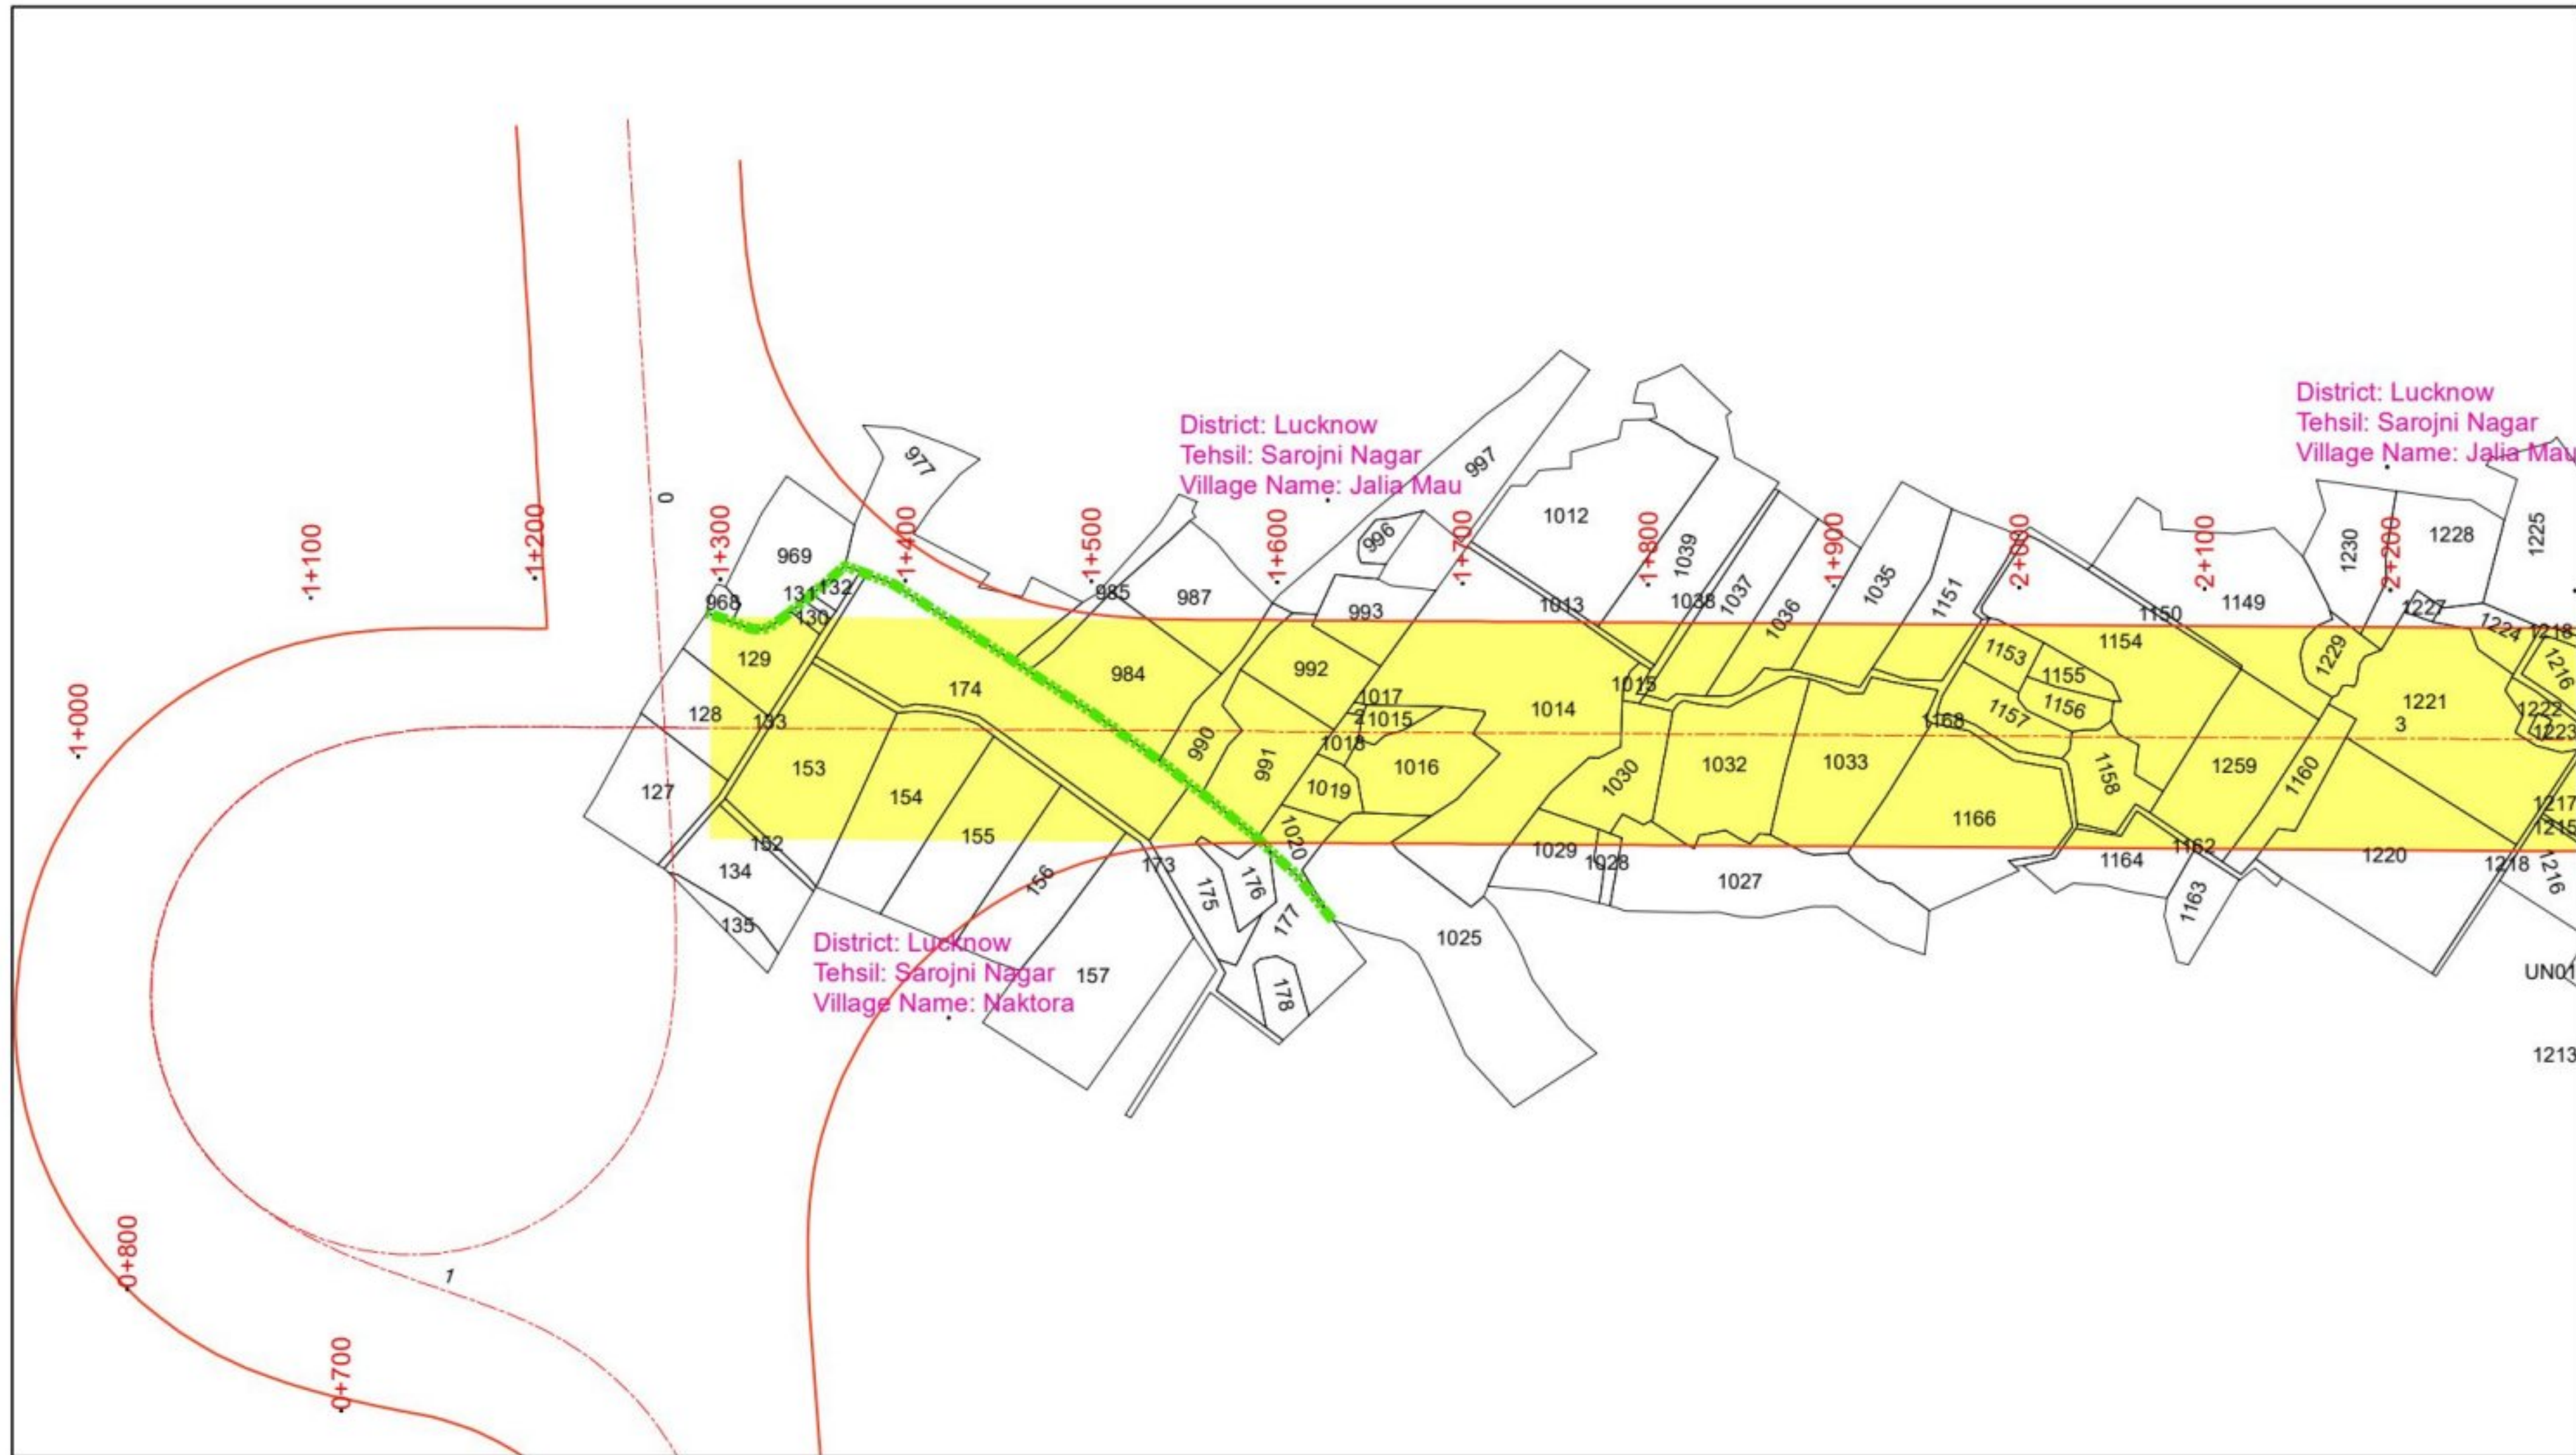

Legend

- PCL
- PROW
- Village Boundary
- Khasra Boundary
- Area to be Aquired

Design Consultant:



MSPARK FUTURISTICS & ASSOCIATES

Client:



UTTAR PRADESH EXPRESSWAYS
INDUSTRIAL DEVELOPMENT AUTHORITY

DRAWING TITLE:

LAND ACQUISITION PLAN
Km. 1+000 to Km. 2+000

DRG. NO.

MSPARK/UP/LAP- 2

REV.
0

Scale:- 1:4000

DATE: JANUARY 2025

DRAWN : SHAMSHER

DESIGNED
NAVEEN KUMAR

CHECKED
SAURABH JAIRATH

APPROVED
C.B. RAMAN


PROJECT:

CONSULTANT (PDC) OF AGRA-LUCKNOW EXPRESSWAY TO
PURVANCHAL EXPRESSWAY LINK ROAD IN THE STATE OF UTTAR PRADESH.

SHEET SIZE A3

← AGRA LUCKNOW EXPRESSWAY

PURVANCHAL EXPRESSWAY →

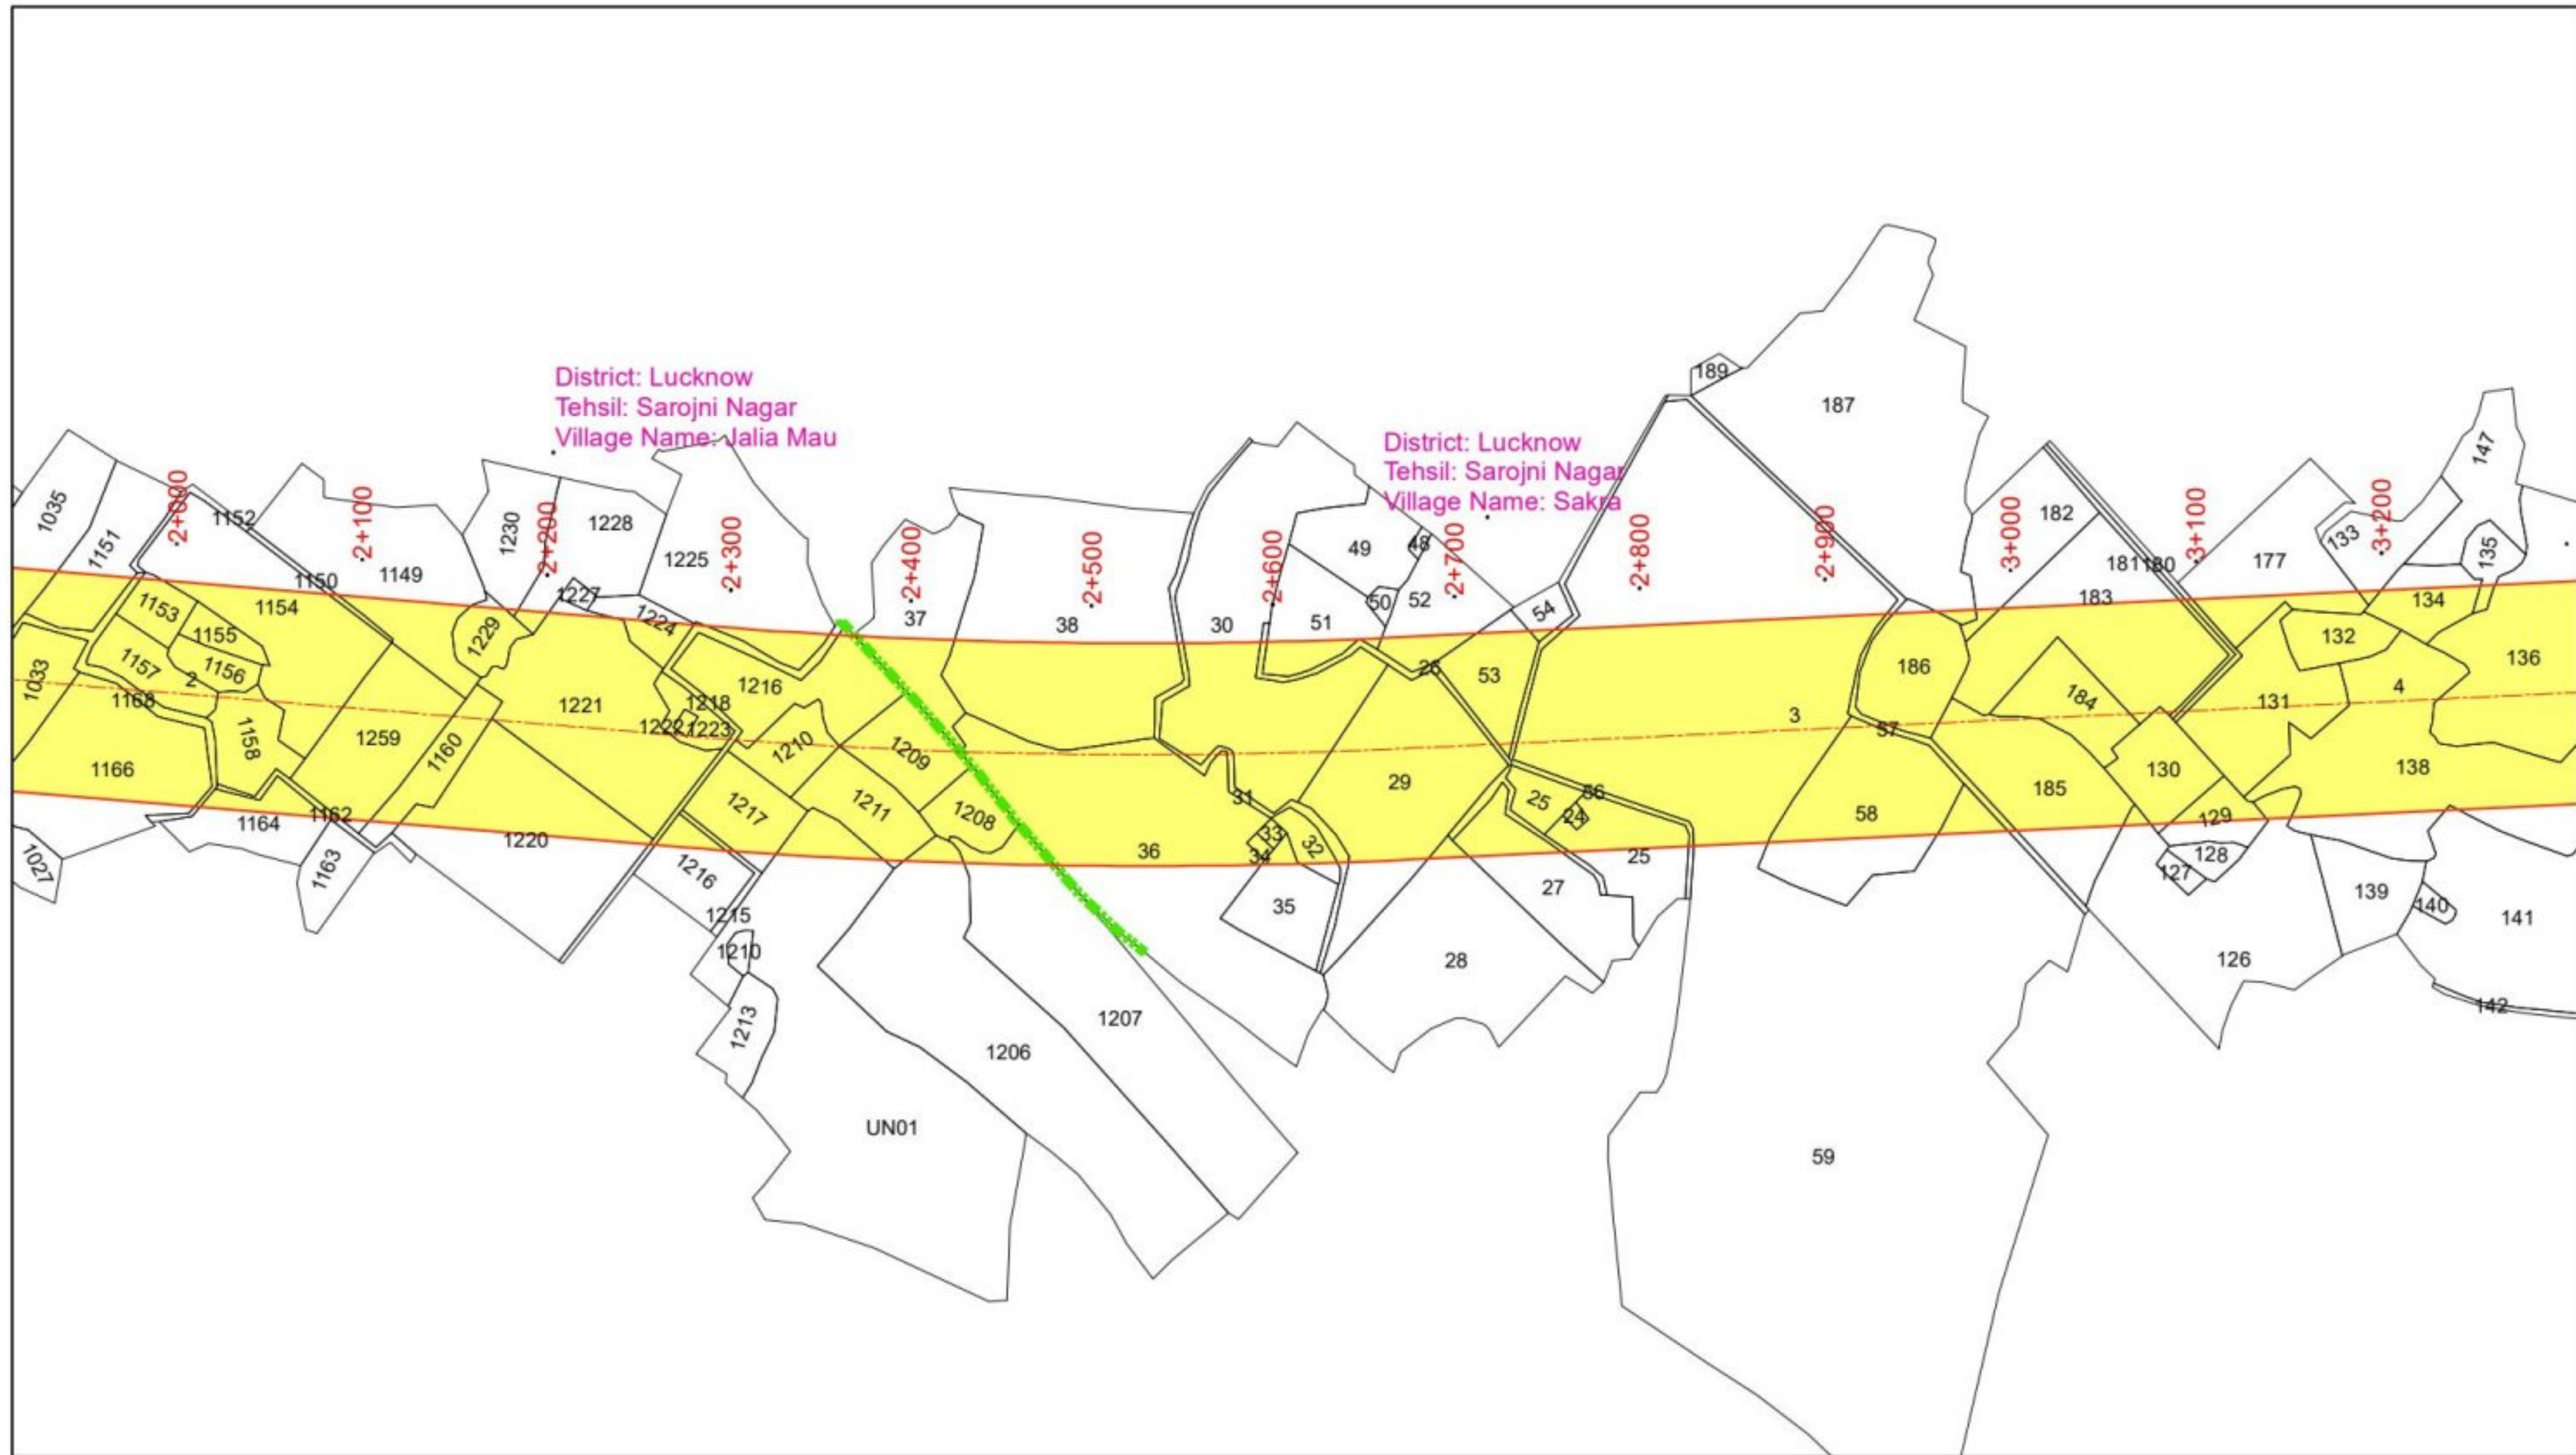

Legend

- PCL
- PROW
- Village Boundary
- Khasra Boundary
- Area to be Aquired

Design Consultant:



MSPARK FUTURISTICS & ASSOCIATES

Client:



UTTAR PRADESH EXPRESSWAYS
INDUSTRIAL DEVELOPMENT AUTHORITY

PROJECT:

CONSULTANT (PDC) OF AGRA-LUCKNOW EXPRESSWAY TO
PURVANCHAL EXPRESSWAY LINK ROAD IN THE STATE OF UTTAR PRADESH.

DRAWING TITLE:

LAND ACQUISITION PLAN
Km. 2+000 to Km. 3+000

DRG. NO.

MSPARK/UP/LAP- 3

REV.
0

Scale:- 1:4000

DATE: JANUARY 2025

DRAWN : SHAMSHER

DESIGNED
NAVEEN KUMAR


CHECKED
SAURABH JAIRATH

APPROVED
C.B. RAMAN

SHEET SIZE A3

← AGRA LUCKNOW EXPRESSWAY

PURVANCHAL EXPRESSWAY →

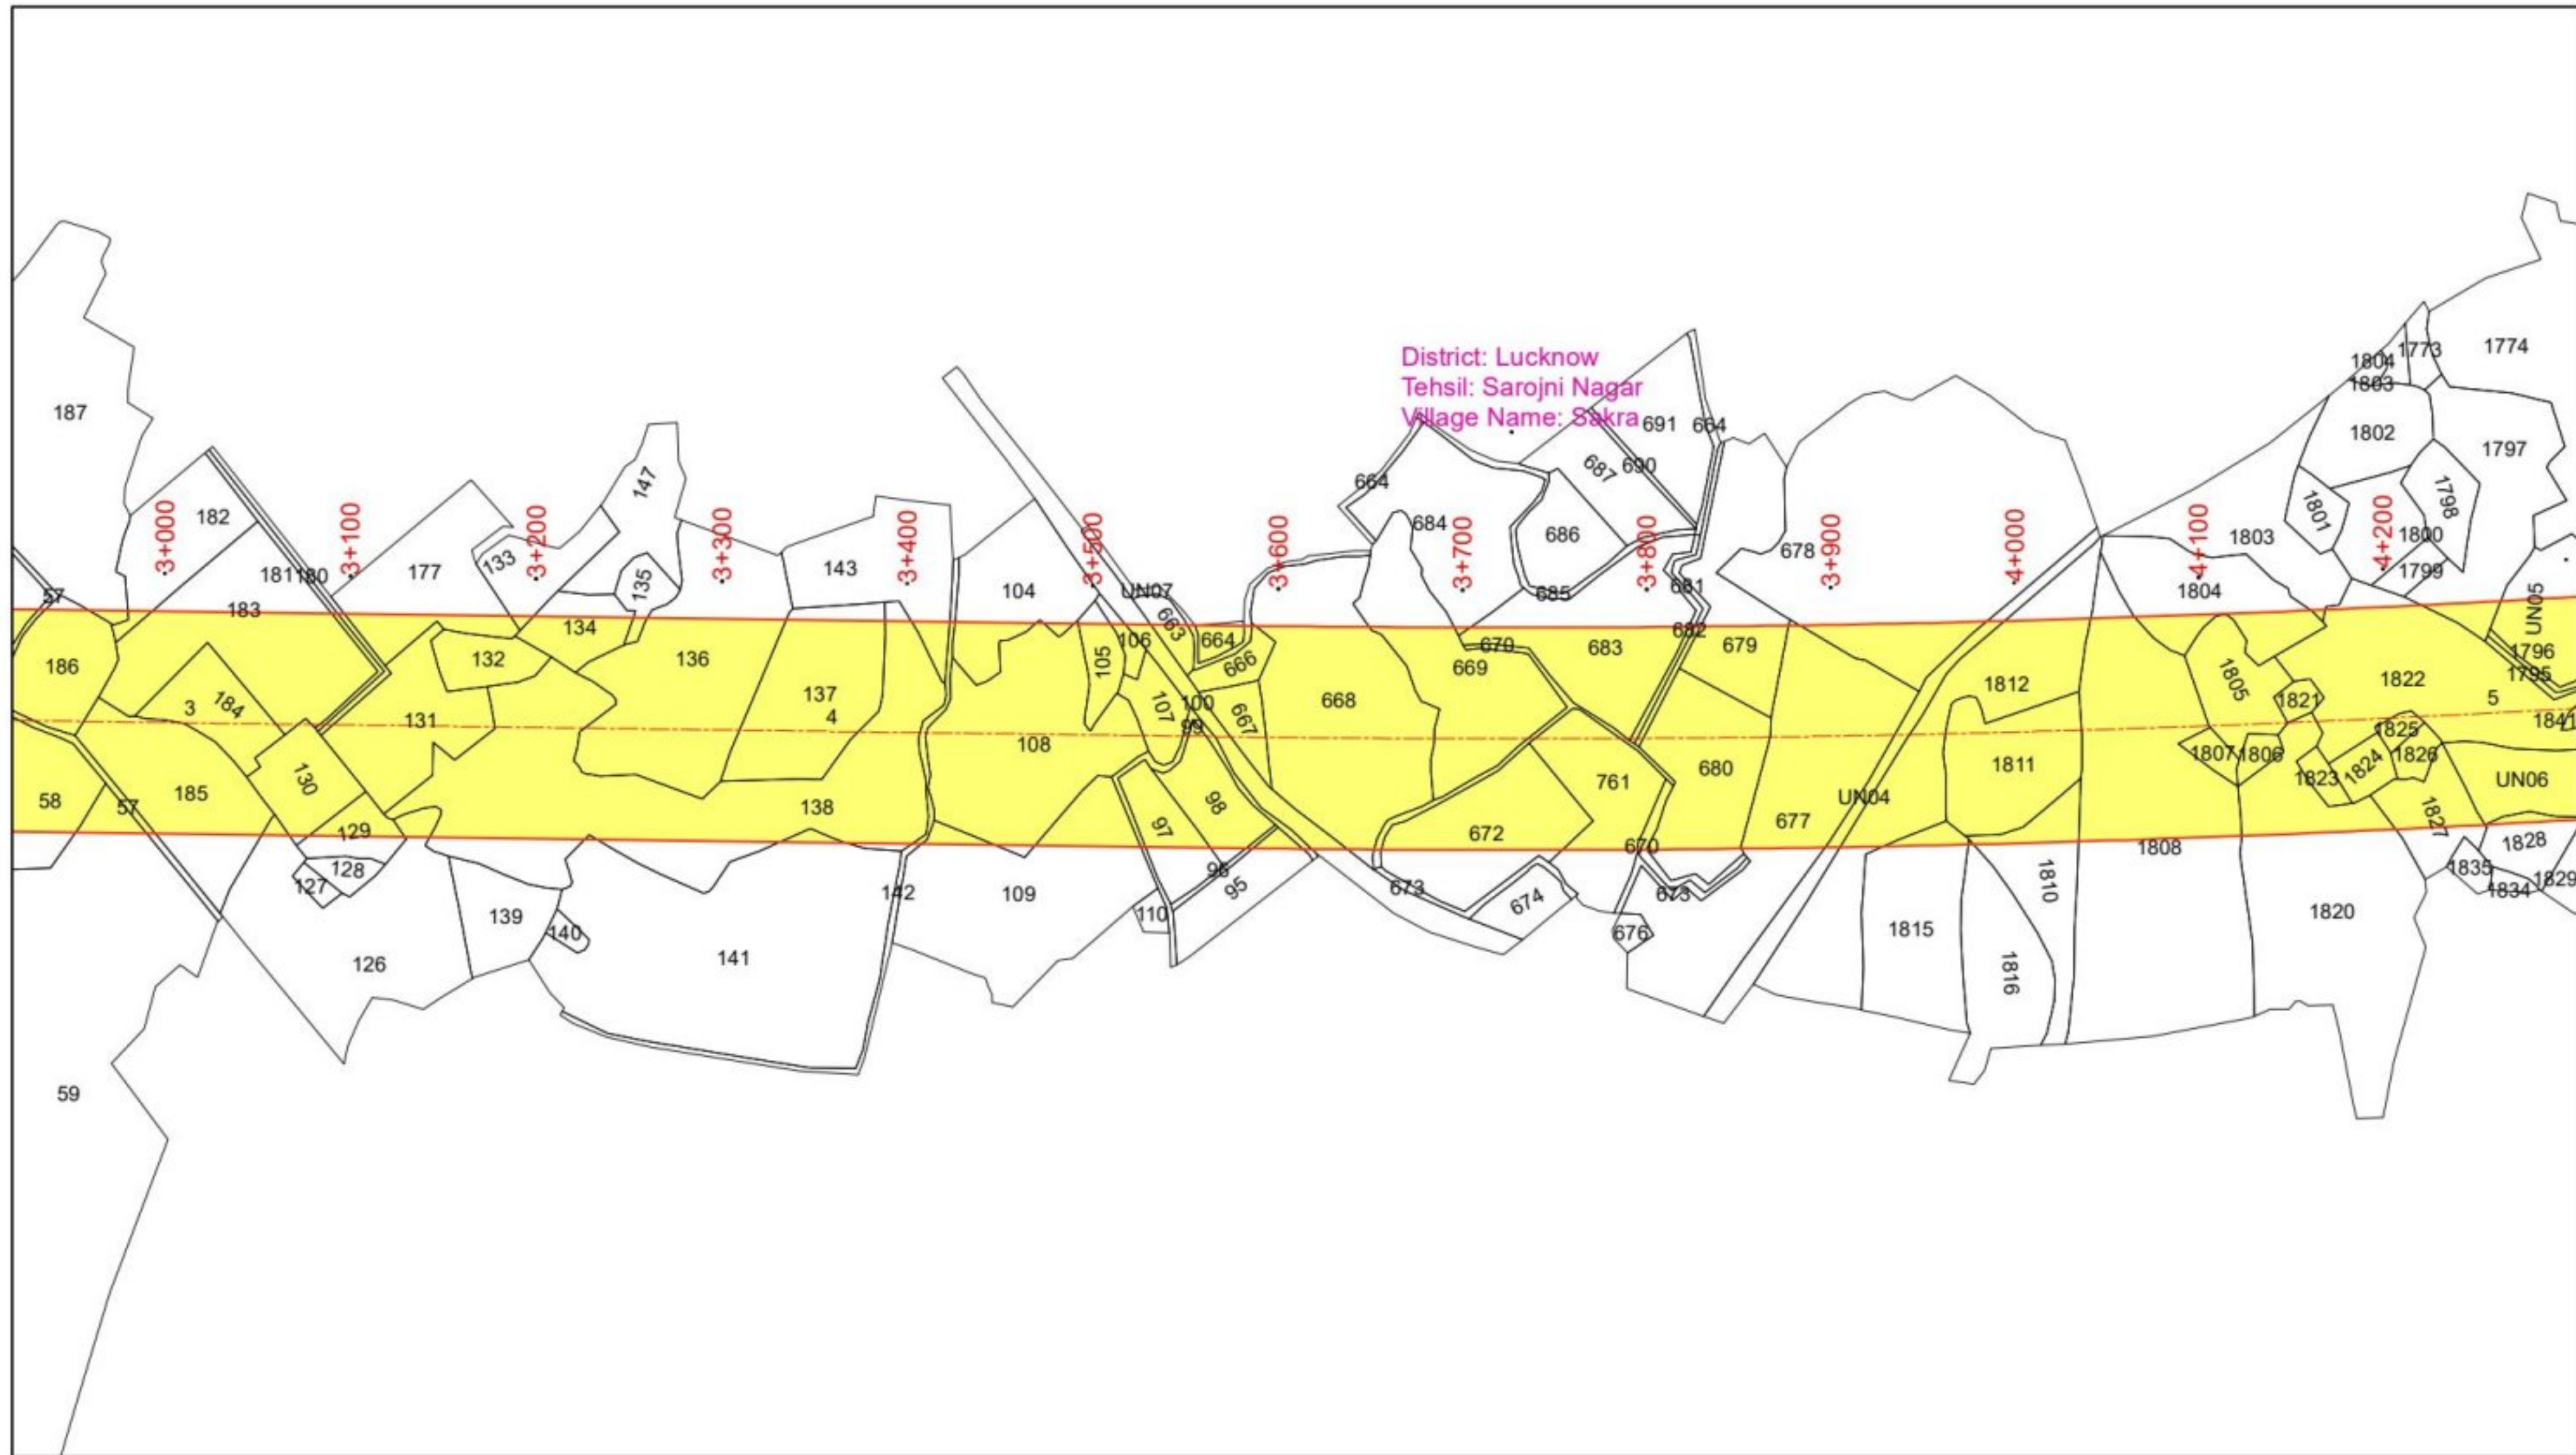

Legend

- PCL
- PROW
- Village Boundary
- Khasra Boundary
- Area to be Aquired

Design Consultant:



MSPARK FUTURISTICS & ASSOCIATES

Client:



UTTAR PRADESH EXPRESSWAYS
INDUSTRIAL DEVELOPMENT AUTHORITY

PROJECT:

CONSULTANT (PDC) OF AGRA-LUCKNOW EXPRESSWAY TO
PURVANCHAL EXPRESSWAY LINK ROAD IN THE STATE OF UTTAR PRADESH.

DRAWING TITLE:

LAND ACQUISITION PLAN
Km. 3+000 to Km. 4+000

DRG. NO.

MSPARK/UP/LAP- 4

REV.
0

Scale:- 1:4000

DATE: JANUARY 2025

DRAWN : SHAMSHER

DESIGNED
NAVEEN KUMAR


CHECKED
SAURABH JAIRATH

APPROVED
C.B. RAMAN

SHEET SIZE A3

← AGRA LUCKNOW EXPRESSWAY

PURVANCHAL EXPRESSWAY →

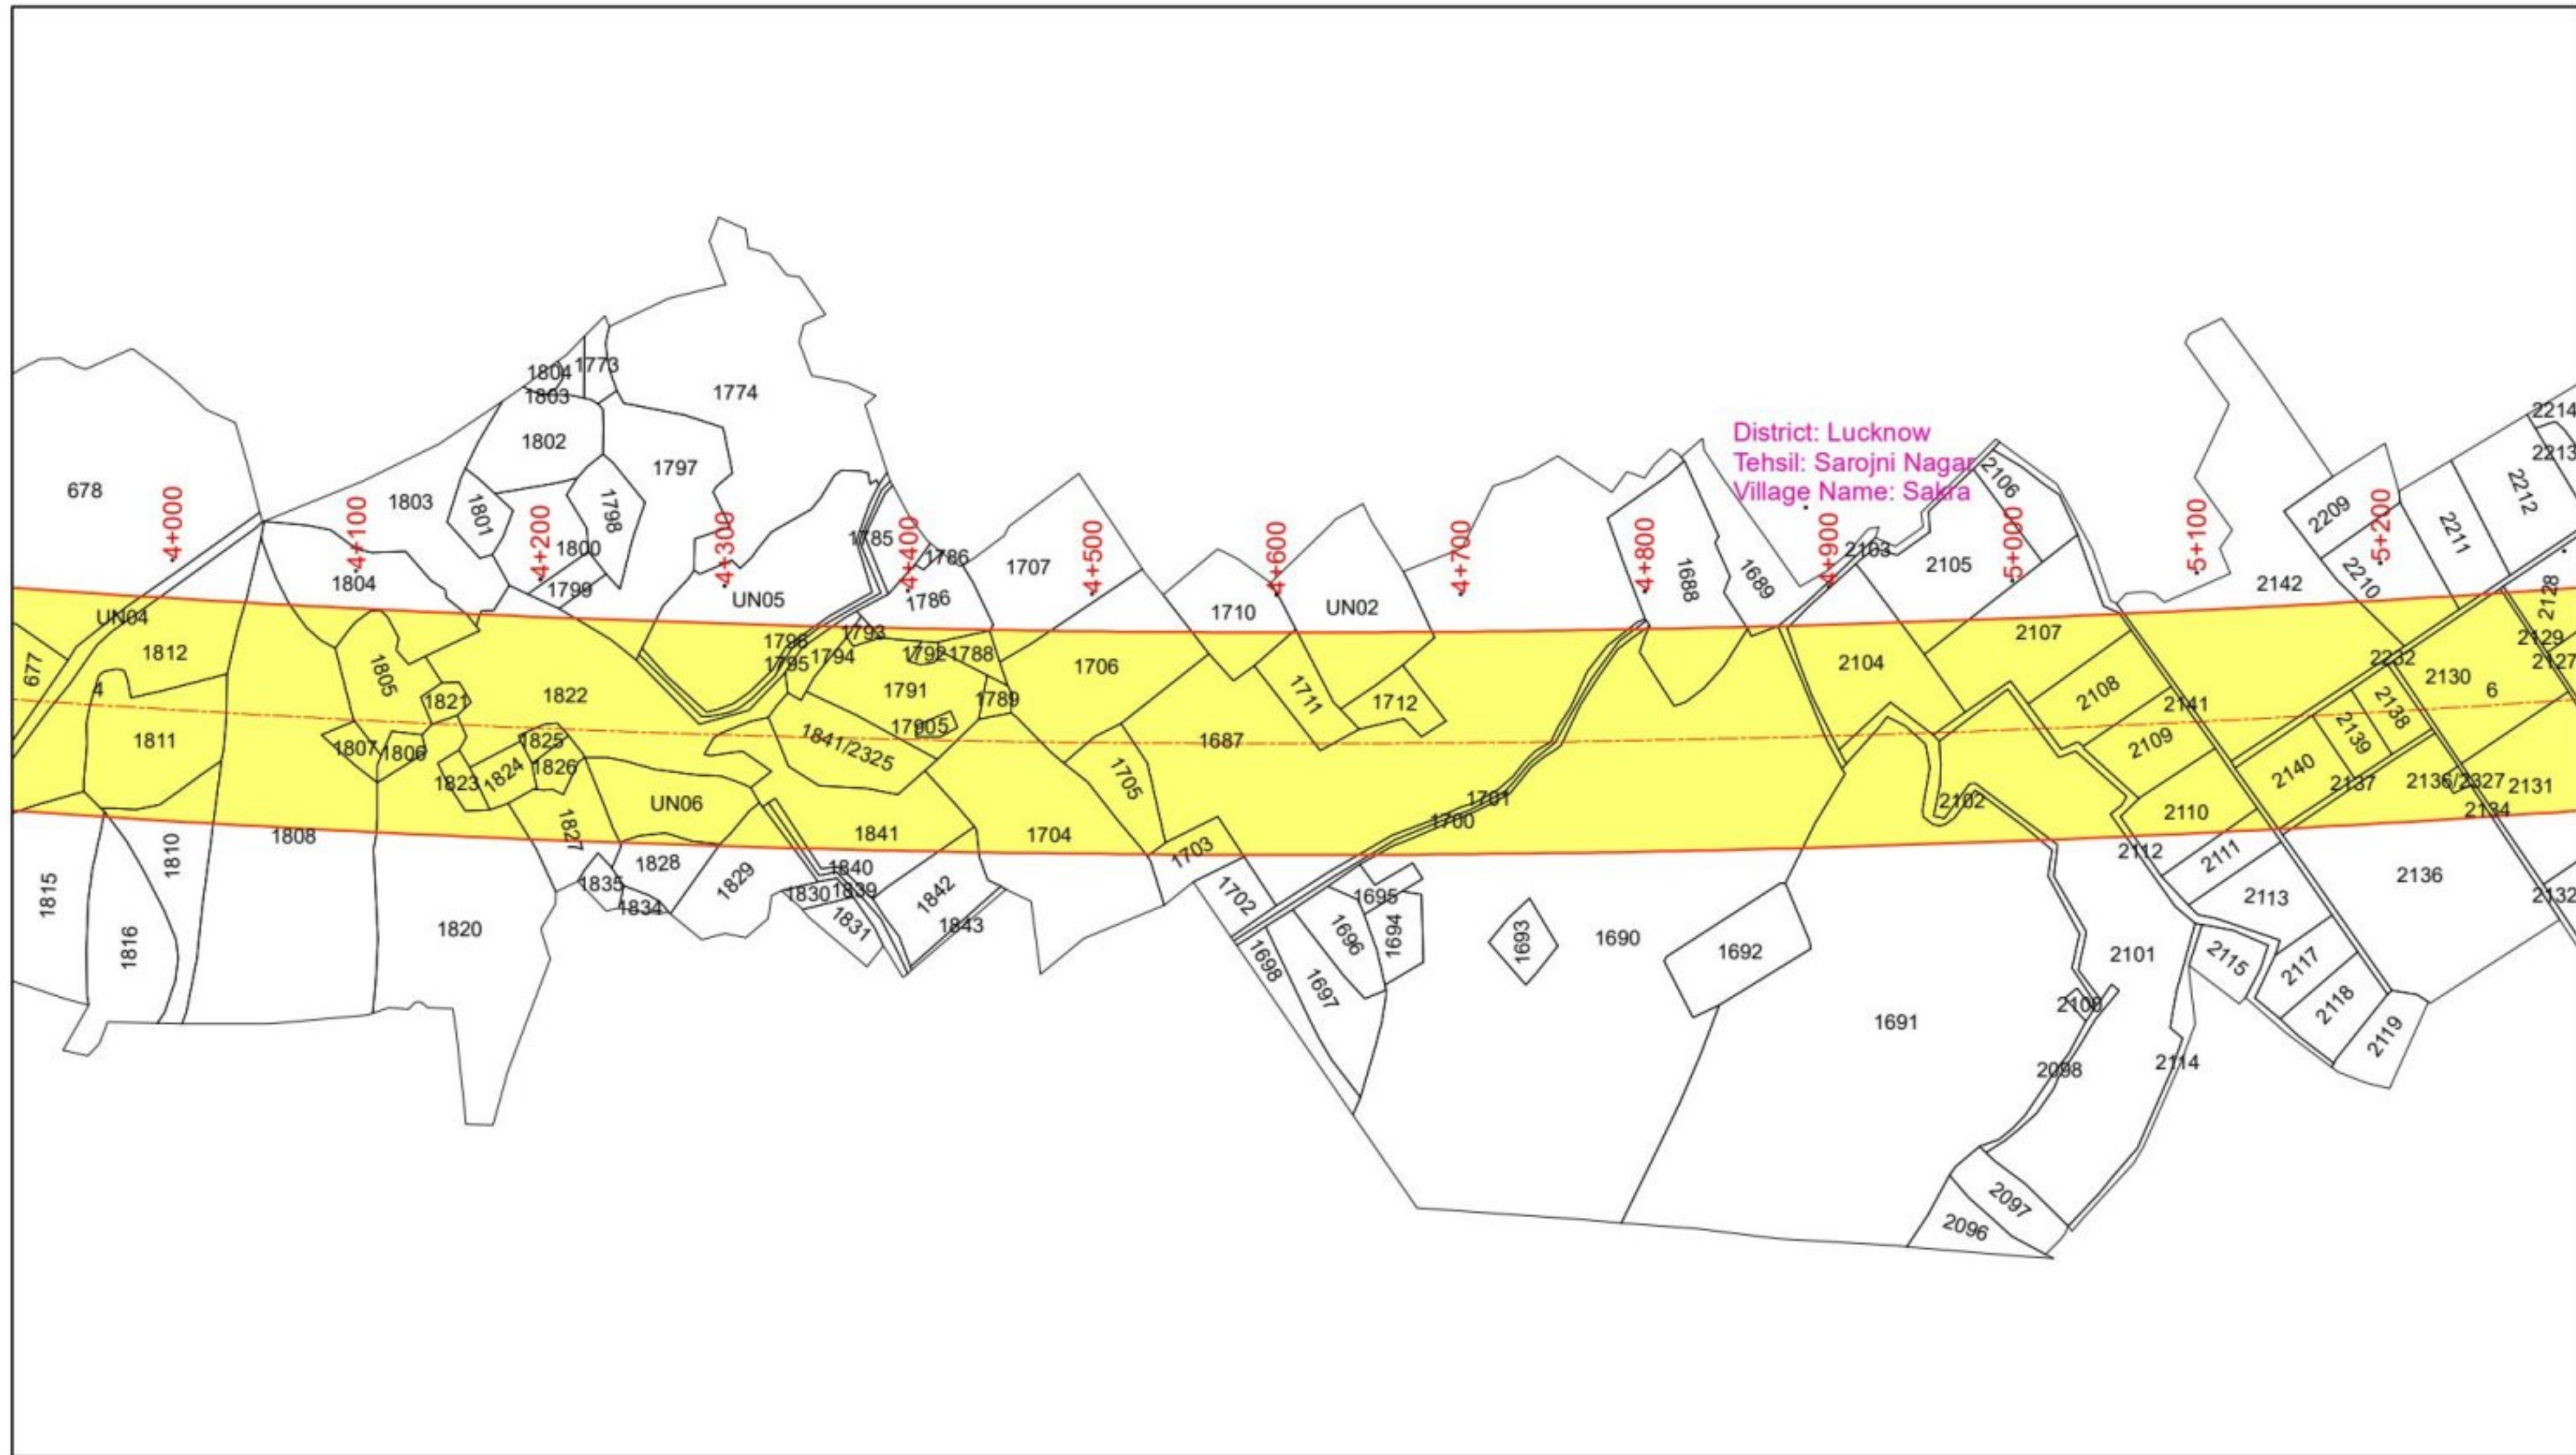

Legend

- PCL
- PROW
- Village Boundary
- Khasra Boundary
- Area to be Aquired

Design Consultant:



MSPARK FUTURISTICS & ASSOCIATES

Client:



UTTAR PRADESH EXPRESSWAYS
INDUSTRIAL DEVELOPMENT AUTHORITY

DRAWING TITLE:

LAND ACQUISITION PLAN
Km. 4+000 to Km. 5+000

DRG. NO.

MSPARK/UP/LAP- 5

REV.
0

Scale:- 1:4000

DATE: JANUARY 2025

DRAWN : SHAMSHER

DESIGNED
NAVEEN KUMAR

CHECKED
SAURABH JAIRATH

APPROVED
C.B. RAMAN


PROJECT:

CONSULTANT (PDC) OF AGRA-LUCKNOW EXPRESSWAY TO
PURVANCHAL EXPRESSWAY LINK ROAD IN THE STATE OF UTTAR PRADESH.

SHEET SIZE A3

← AGRA LUCKNOW EXPRESSWAY

PURVANCHAL EXPRESSWAY →

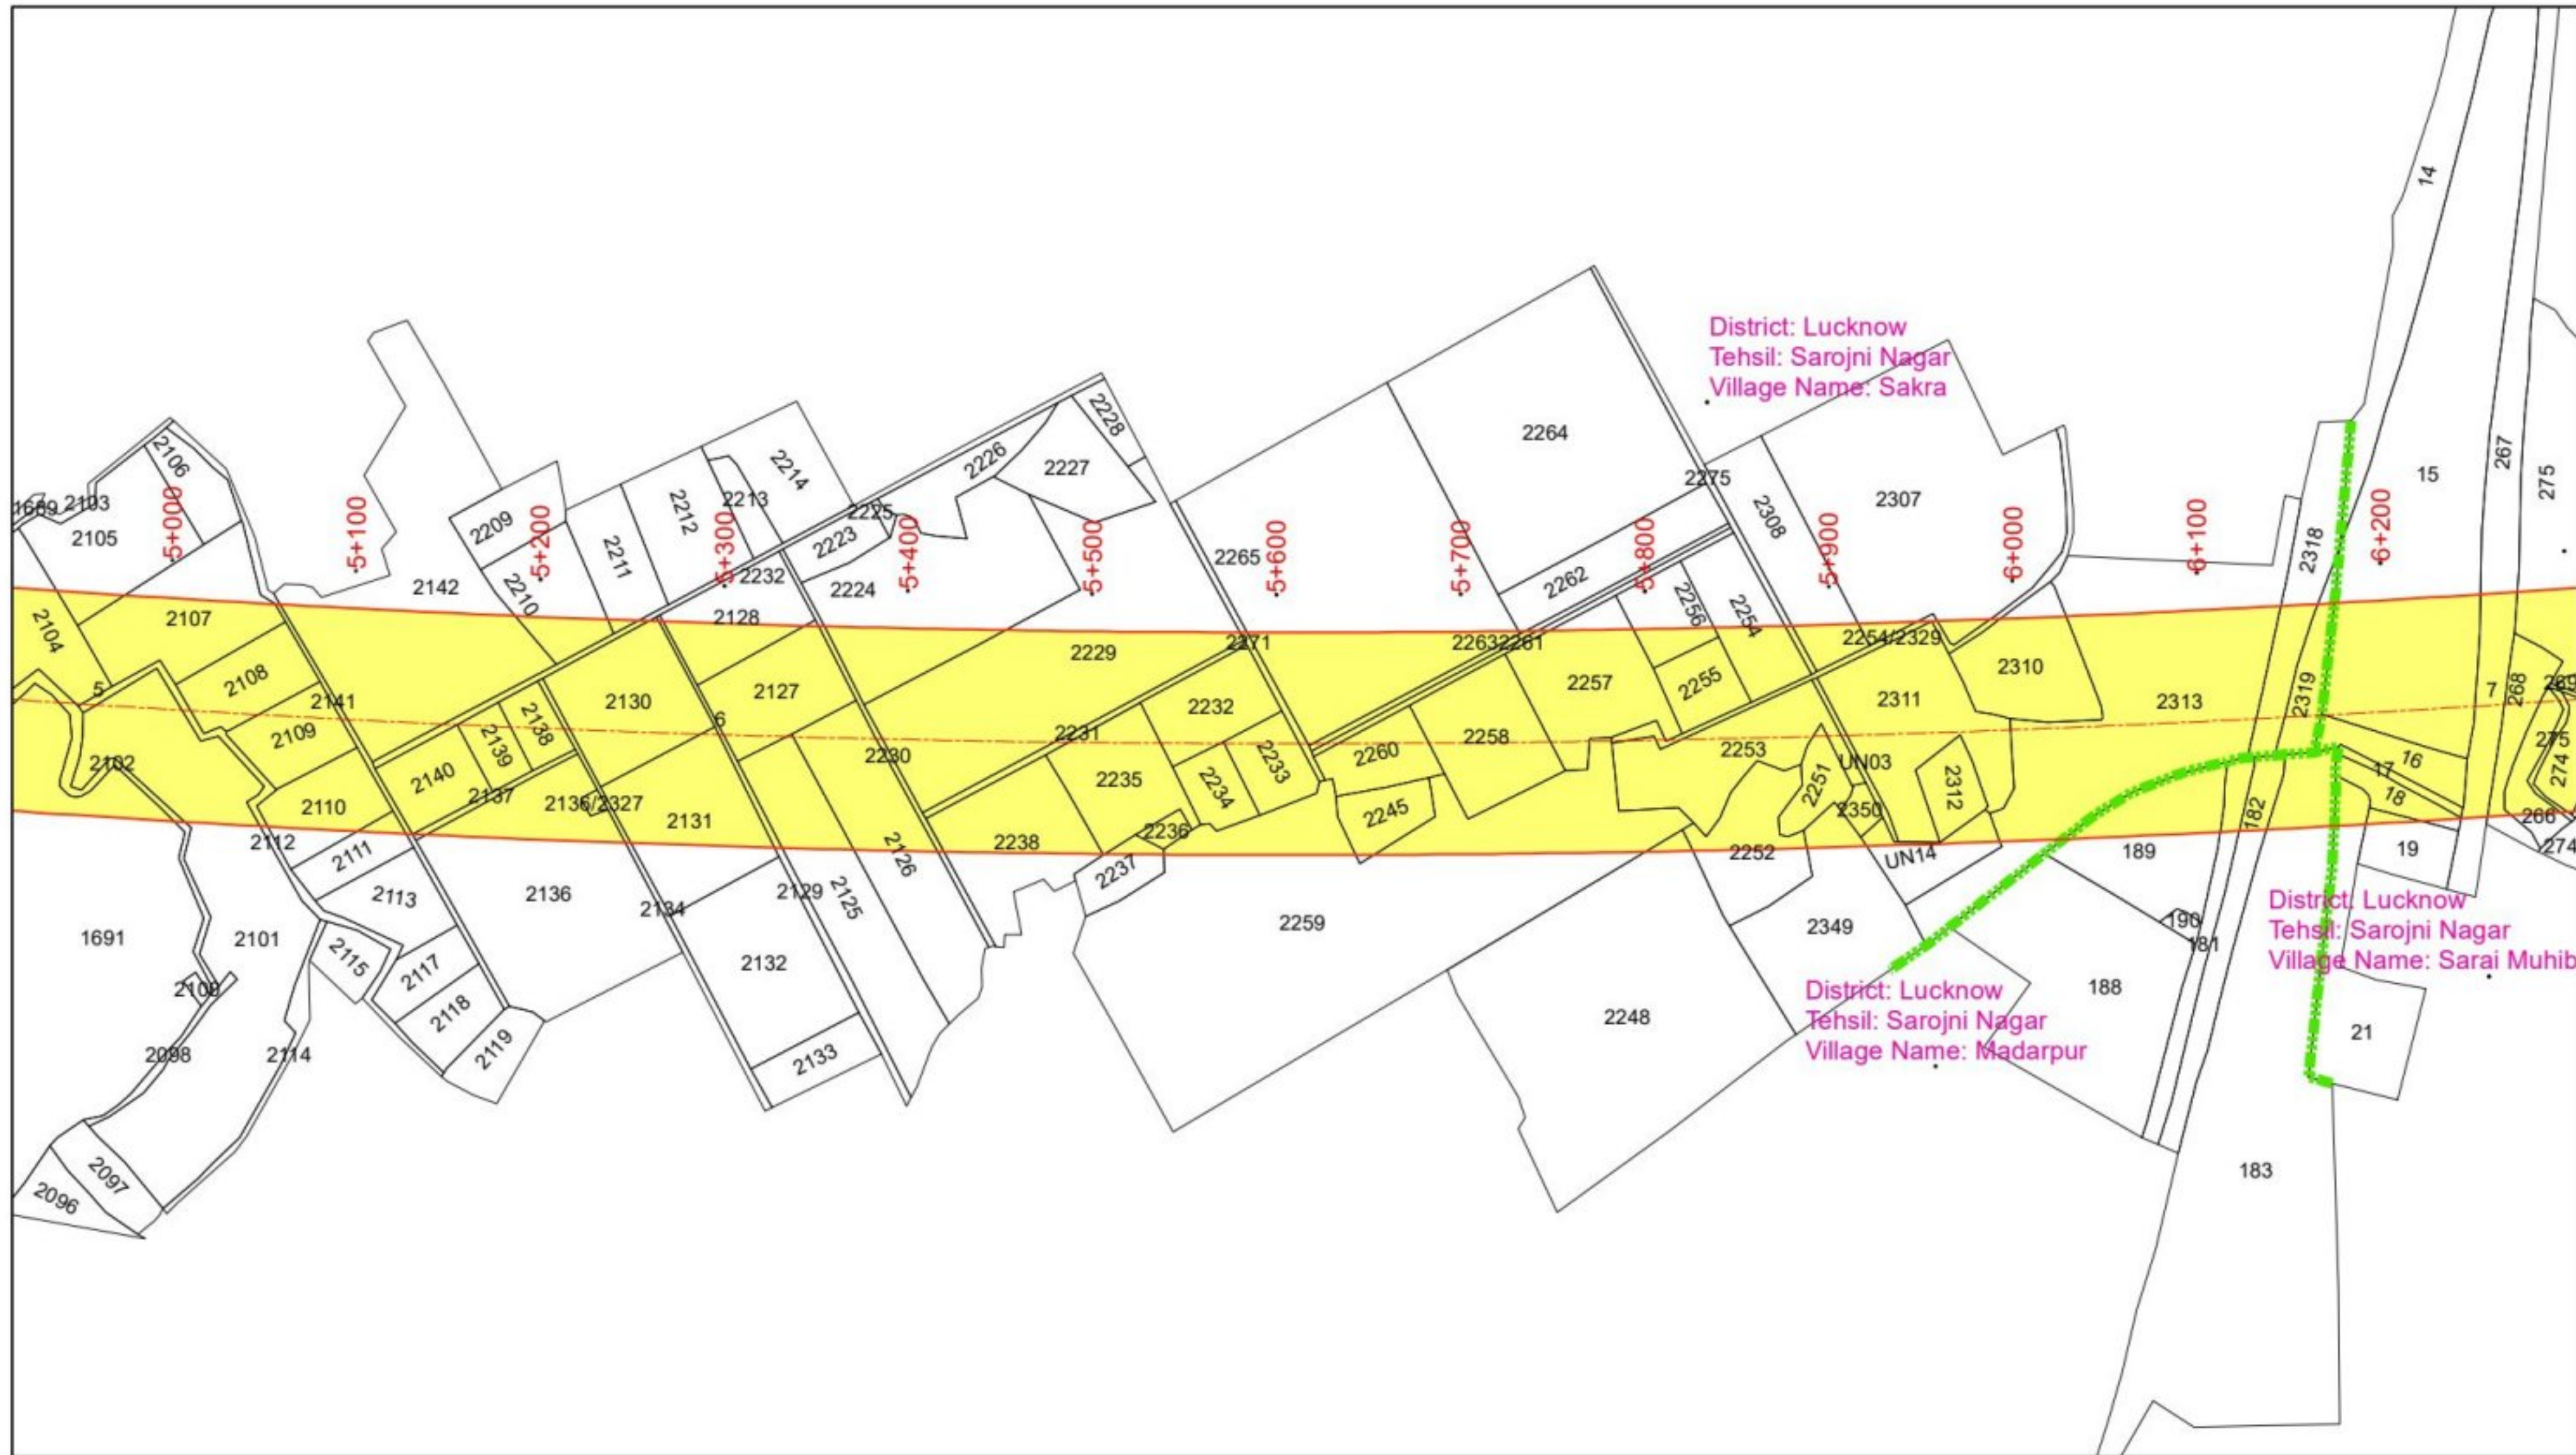

Legend

- PCL
- PROW
- Village Boundary
- Khasra Boundary
- Area to be Aquired

Design Consultant:



MSPARK FUTURISTICS & ASSOCIATES

Client:



UTTAR PRADESH EXPRESSWAYS
INDUSTRIAL DEVELOPMENT AUTHORITY

PROJECT:

CONSULTANT (PDC) OF AGRA-LUCKNOW EXPRESSWAY TO
PURVANCHAL EXPRESSWAY LINK ROAD IN THE STATE OF UTTAR PRADESH.

DRAWING TITLE:

LAND ACQUISITION PLAN
Km. 5+000 to Km. 6+000

DRG. NO.

MSPARK/UP/LAP- 6

REV.
0

Scale:- 1:4000

DATE: JANUARY 2025

DRAWN : SHAMSHER

DESIGNED
NAVEEN KUMAR

CHECKED
SAURABH JAIRATH

APPROVED
C.B. RAMAN

SHEET SIZE A3

← AGRA LUCKNOW EXPRESSWAY

PURVANCHAL EXPRESSWAY →



Legend

- PCL
- PROW
- Village Boundary
- Khasra Boundary
- Area to be Aquired

Design Consultant:



MSPARK FUTURISTICS & ASSOCIATES

Client:



UTTAR PRADESH EXPRESSWAYS
INDUSTRIAL DEVELOPMENT AUTHORITY

PROJECT:

CONSULTANT (PDC) OF AGRA-LUCKNOW EXPRESSWAY TO
PURVANCHAL EXPRESSWAY LINK ROAD IN THE STATE OF UTTAR PRADESH.

DRAWING TITLE:

LAND ACQUISITION PLAN
Km. 6+000 to Km. 7+000

DRG. NO.

MSPARK/UP/LAP- 7

REV.
0

Scale:- 1:4000

DATE: JANUARY 2025

DRAWN : SHAMSHER

DESIGNED
NAVEEN KUMAR


CHECKED
SAURABH JAIRATH

APPROVED
C.B. RAMAN

SHEET SIZE A3

← AGRA LUCKNOW EXPRESSWAY

PURVANCHAL EXPRESSWAY →

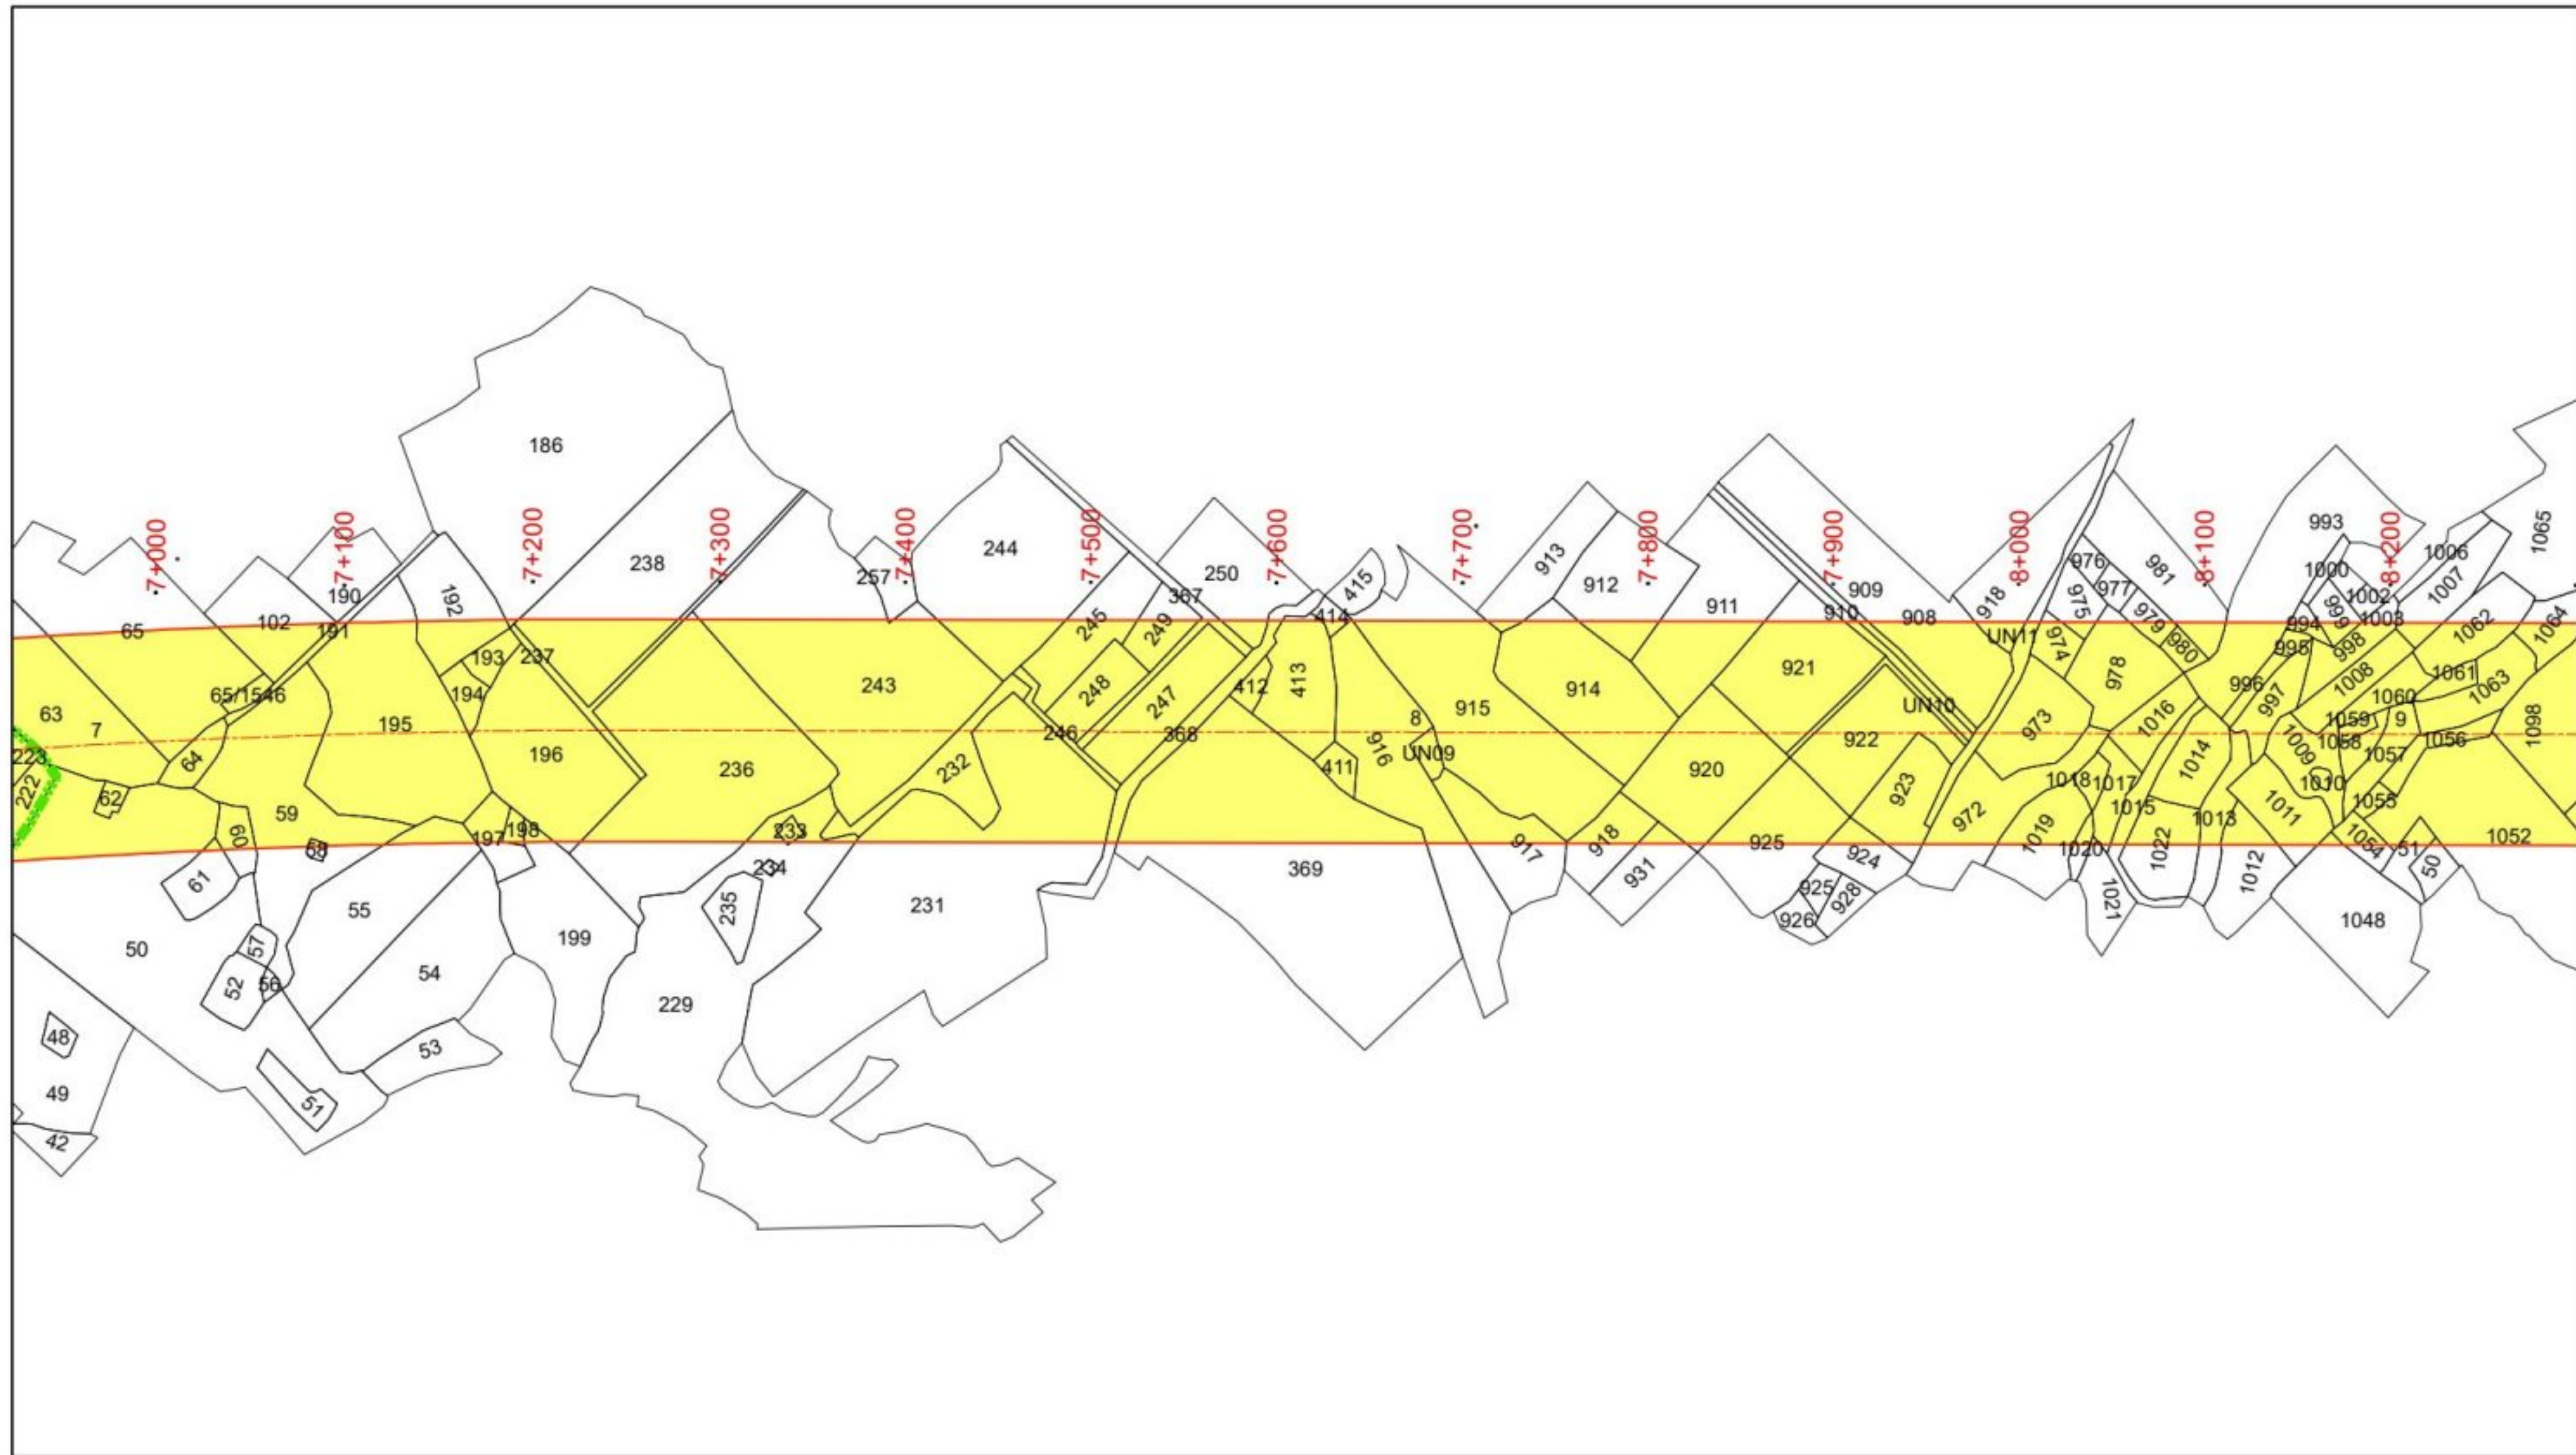

Legend

- PCL
- PROW
- Village Boundary
- Khasra Boundary
- Area to be Aquired

Design Consultant:



MSPARK FUTURISTICS & ASSOCIATES

Client:



UTTAR PRADESH EXPRESSWAYS
INDUSTRIAL DEVELOPMENT AUTHORITY

DRAWING TITLE:

LAND ACQUISITION PLAN
Km. 7+000 to Km. 8+000

DRG. NO.

MSPARK/UP/LAP- 8

REV.
0

Scale:- 1:4000

DATE: JANUARY 2025

DRAWN : SHAMSHER

DESIGNED
NAVEEN KUMAR

CHECKED
SAURABH JAIRATH

APPROVED
C.B. RAMAN


PROJECT:

CONSULTANT (PDC) OF AGRA-LUCKNOW EXPRESSWAY TO
PURVANCHAL EXPRESSWAY LINK ROAD IN THE STATE OF UTTAR PRADESH.

SHEET SIZE A3

← AGRA LUCKNOW EXPRESSWAY

PURVANCHAL EXPRESSWAY →

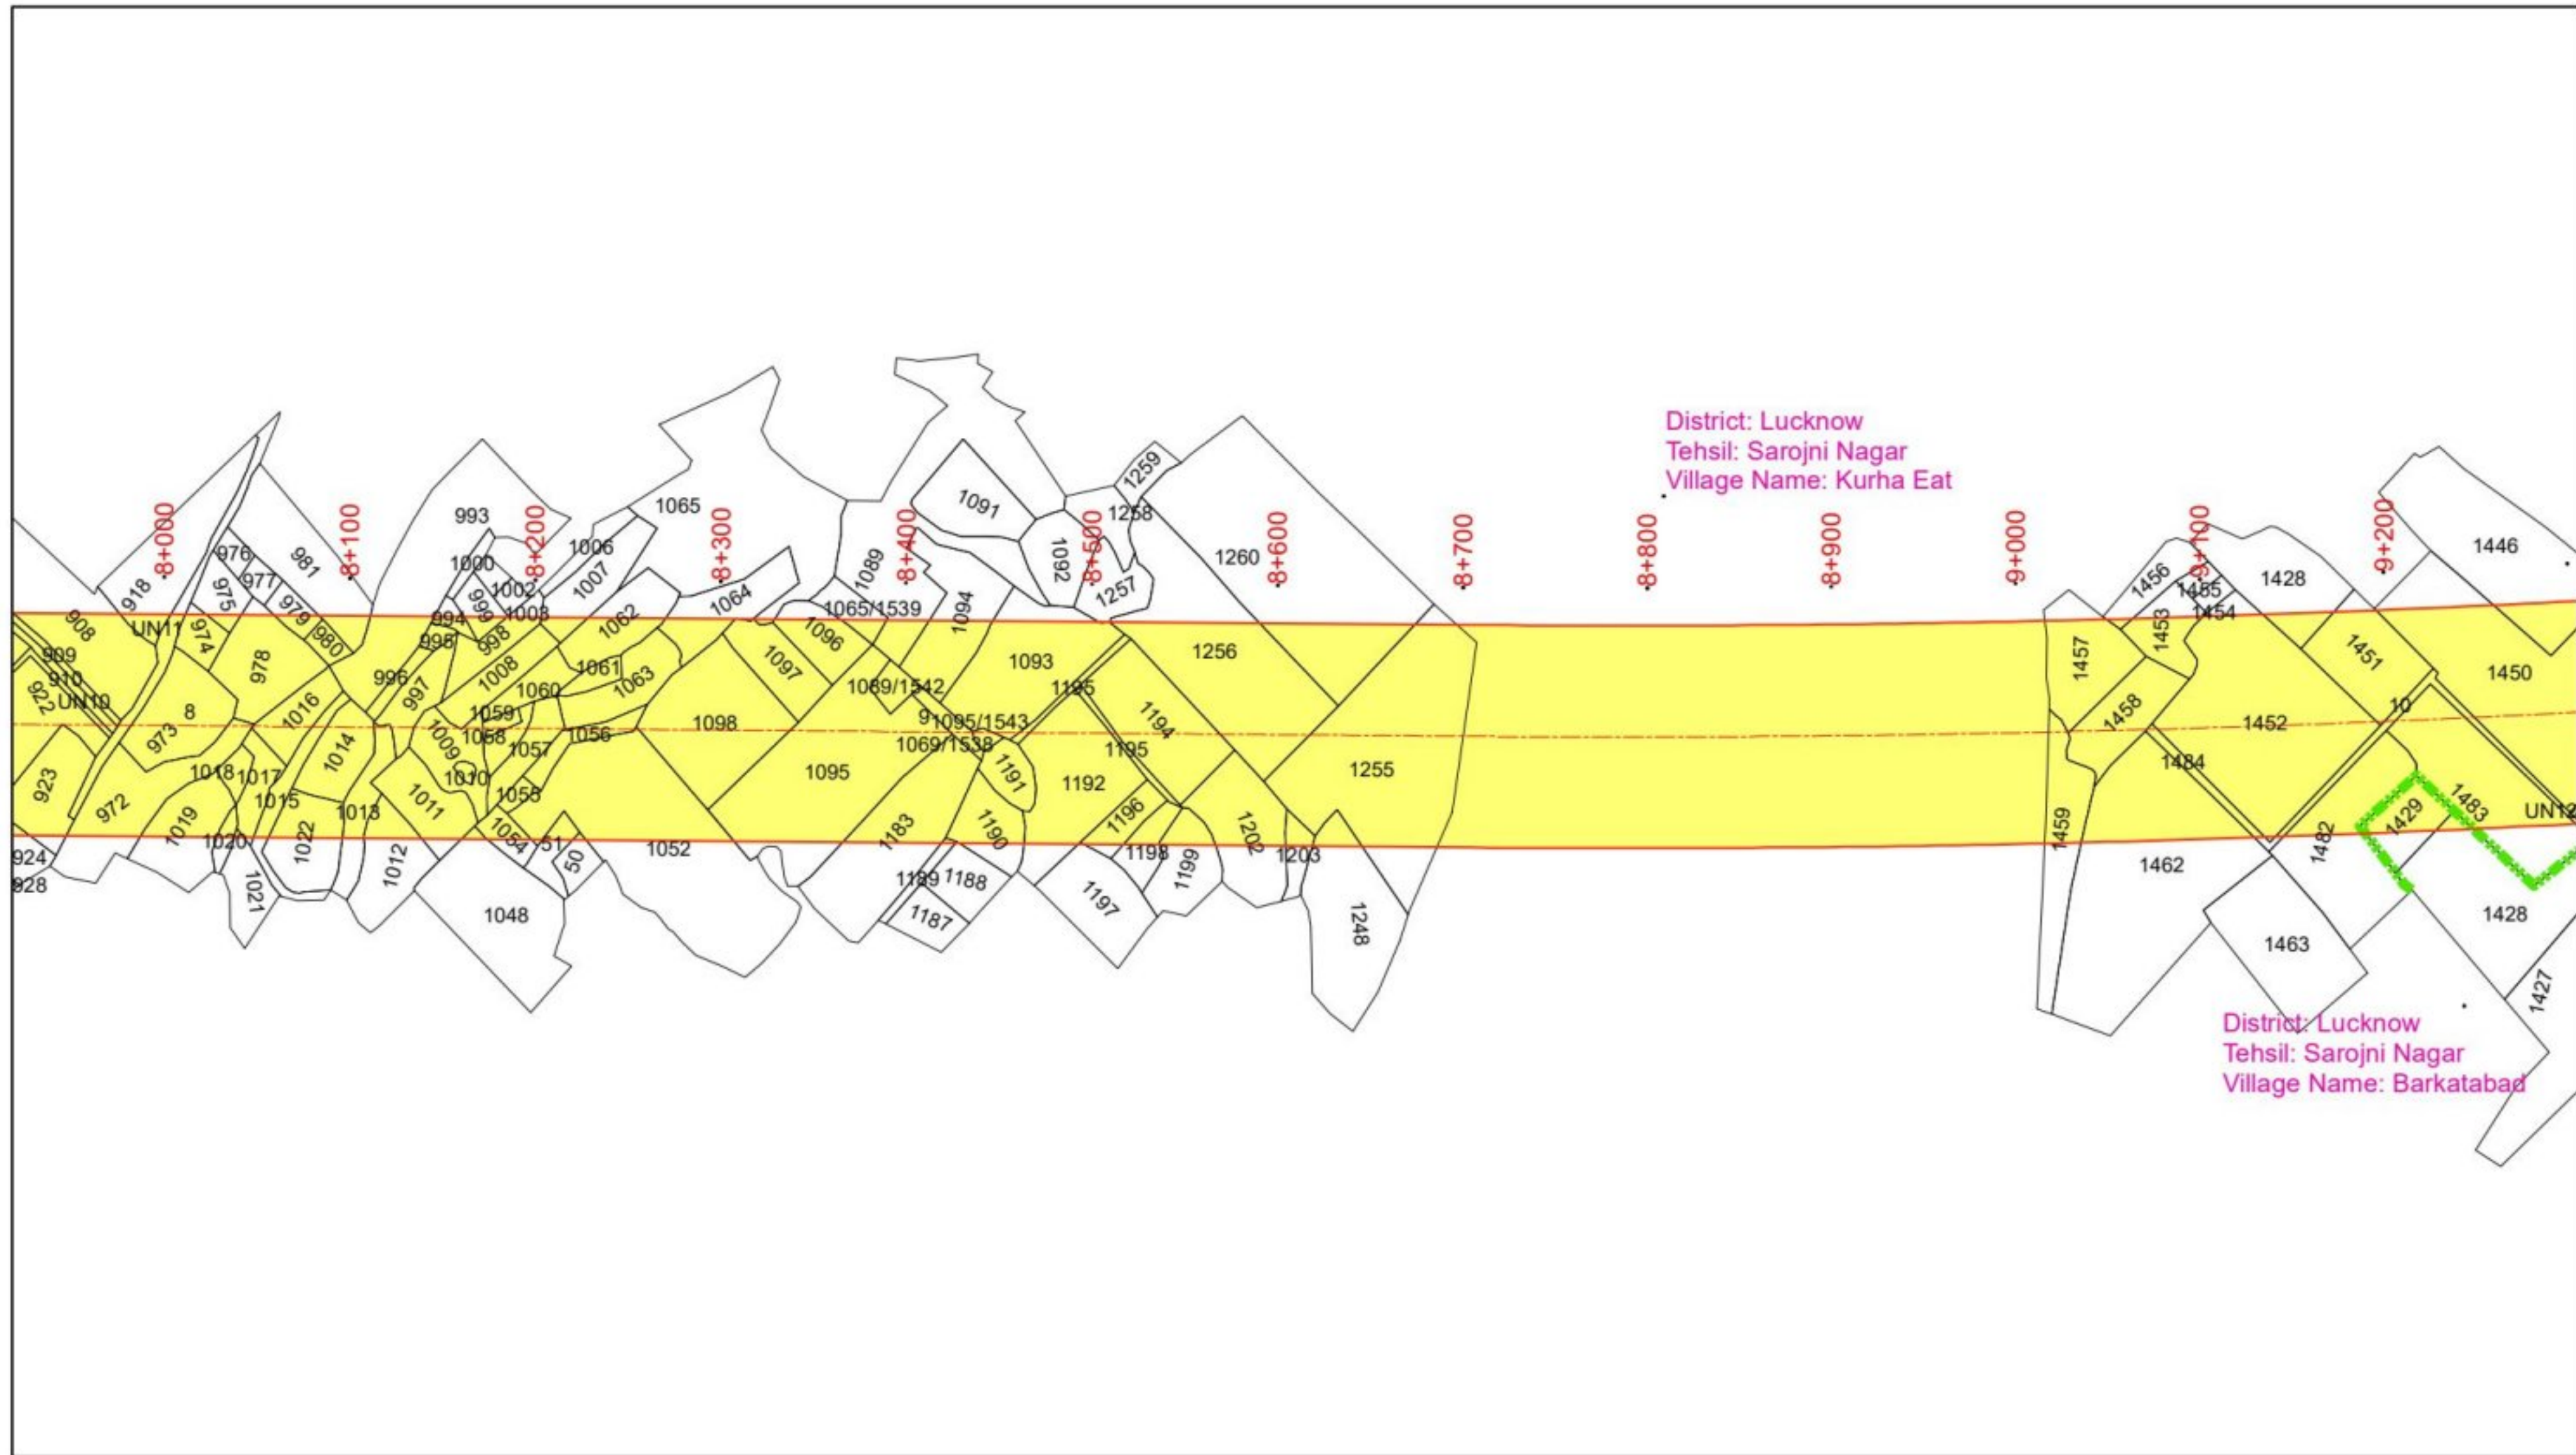

Legend

- PCL
- PROW
- Village Boundary
- Khasra Boundary
- Area to be Aquired

Design Consultant:



MSPARK FUTURISTICS & ASSOCIATES

Client:



UTTAR PRADESH EXPRESSWAYS
INDUSTRIAL DEVELOPMENT AUTHORITY

PROJECT:

CONSULTANT (PDC) OF AGRA-LUCKNOW EXPRESSWAY TO
PURVANCHAL EXPRESSWAY LINK ROAD IN THE STATE OF UTTAR PRADESH.

DRAWING TITLE:

LAND ACQUISITION PLAN
Km. 8+000 to Km. 9+000

DRG. NO.

MSPARK/UP/LAP- 9

REV.
0

Scale:- 1:4000

DATE: JANUARY 2025

DRAWN : SHAMSHER

DESIGNED
NAVEEN KUMAR


CHECKED
SAURABH JAIRATH

APPROVED
C.B. RAMAN

SHEET SIZE A3

← AGRA LUCKNOW EXPRESSWAY

PURVANCHAL EXPRESSWAY →

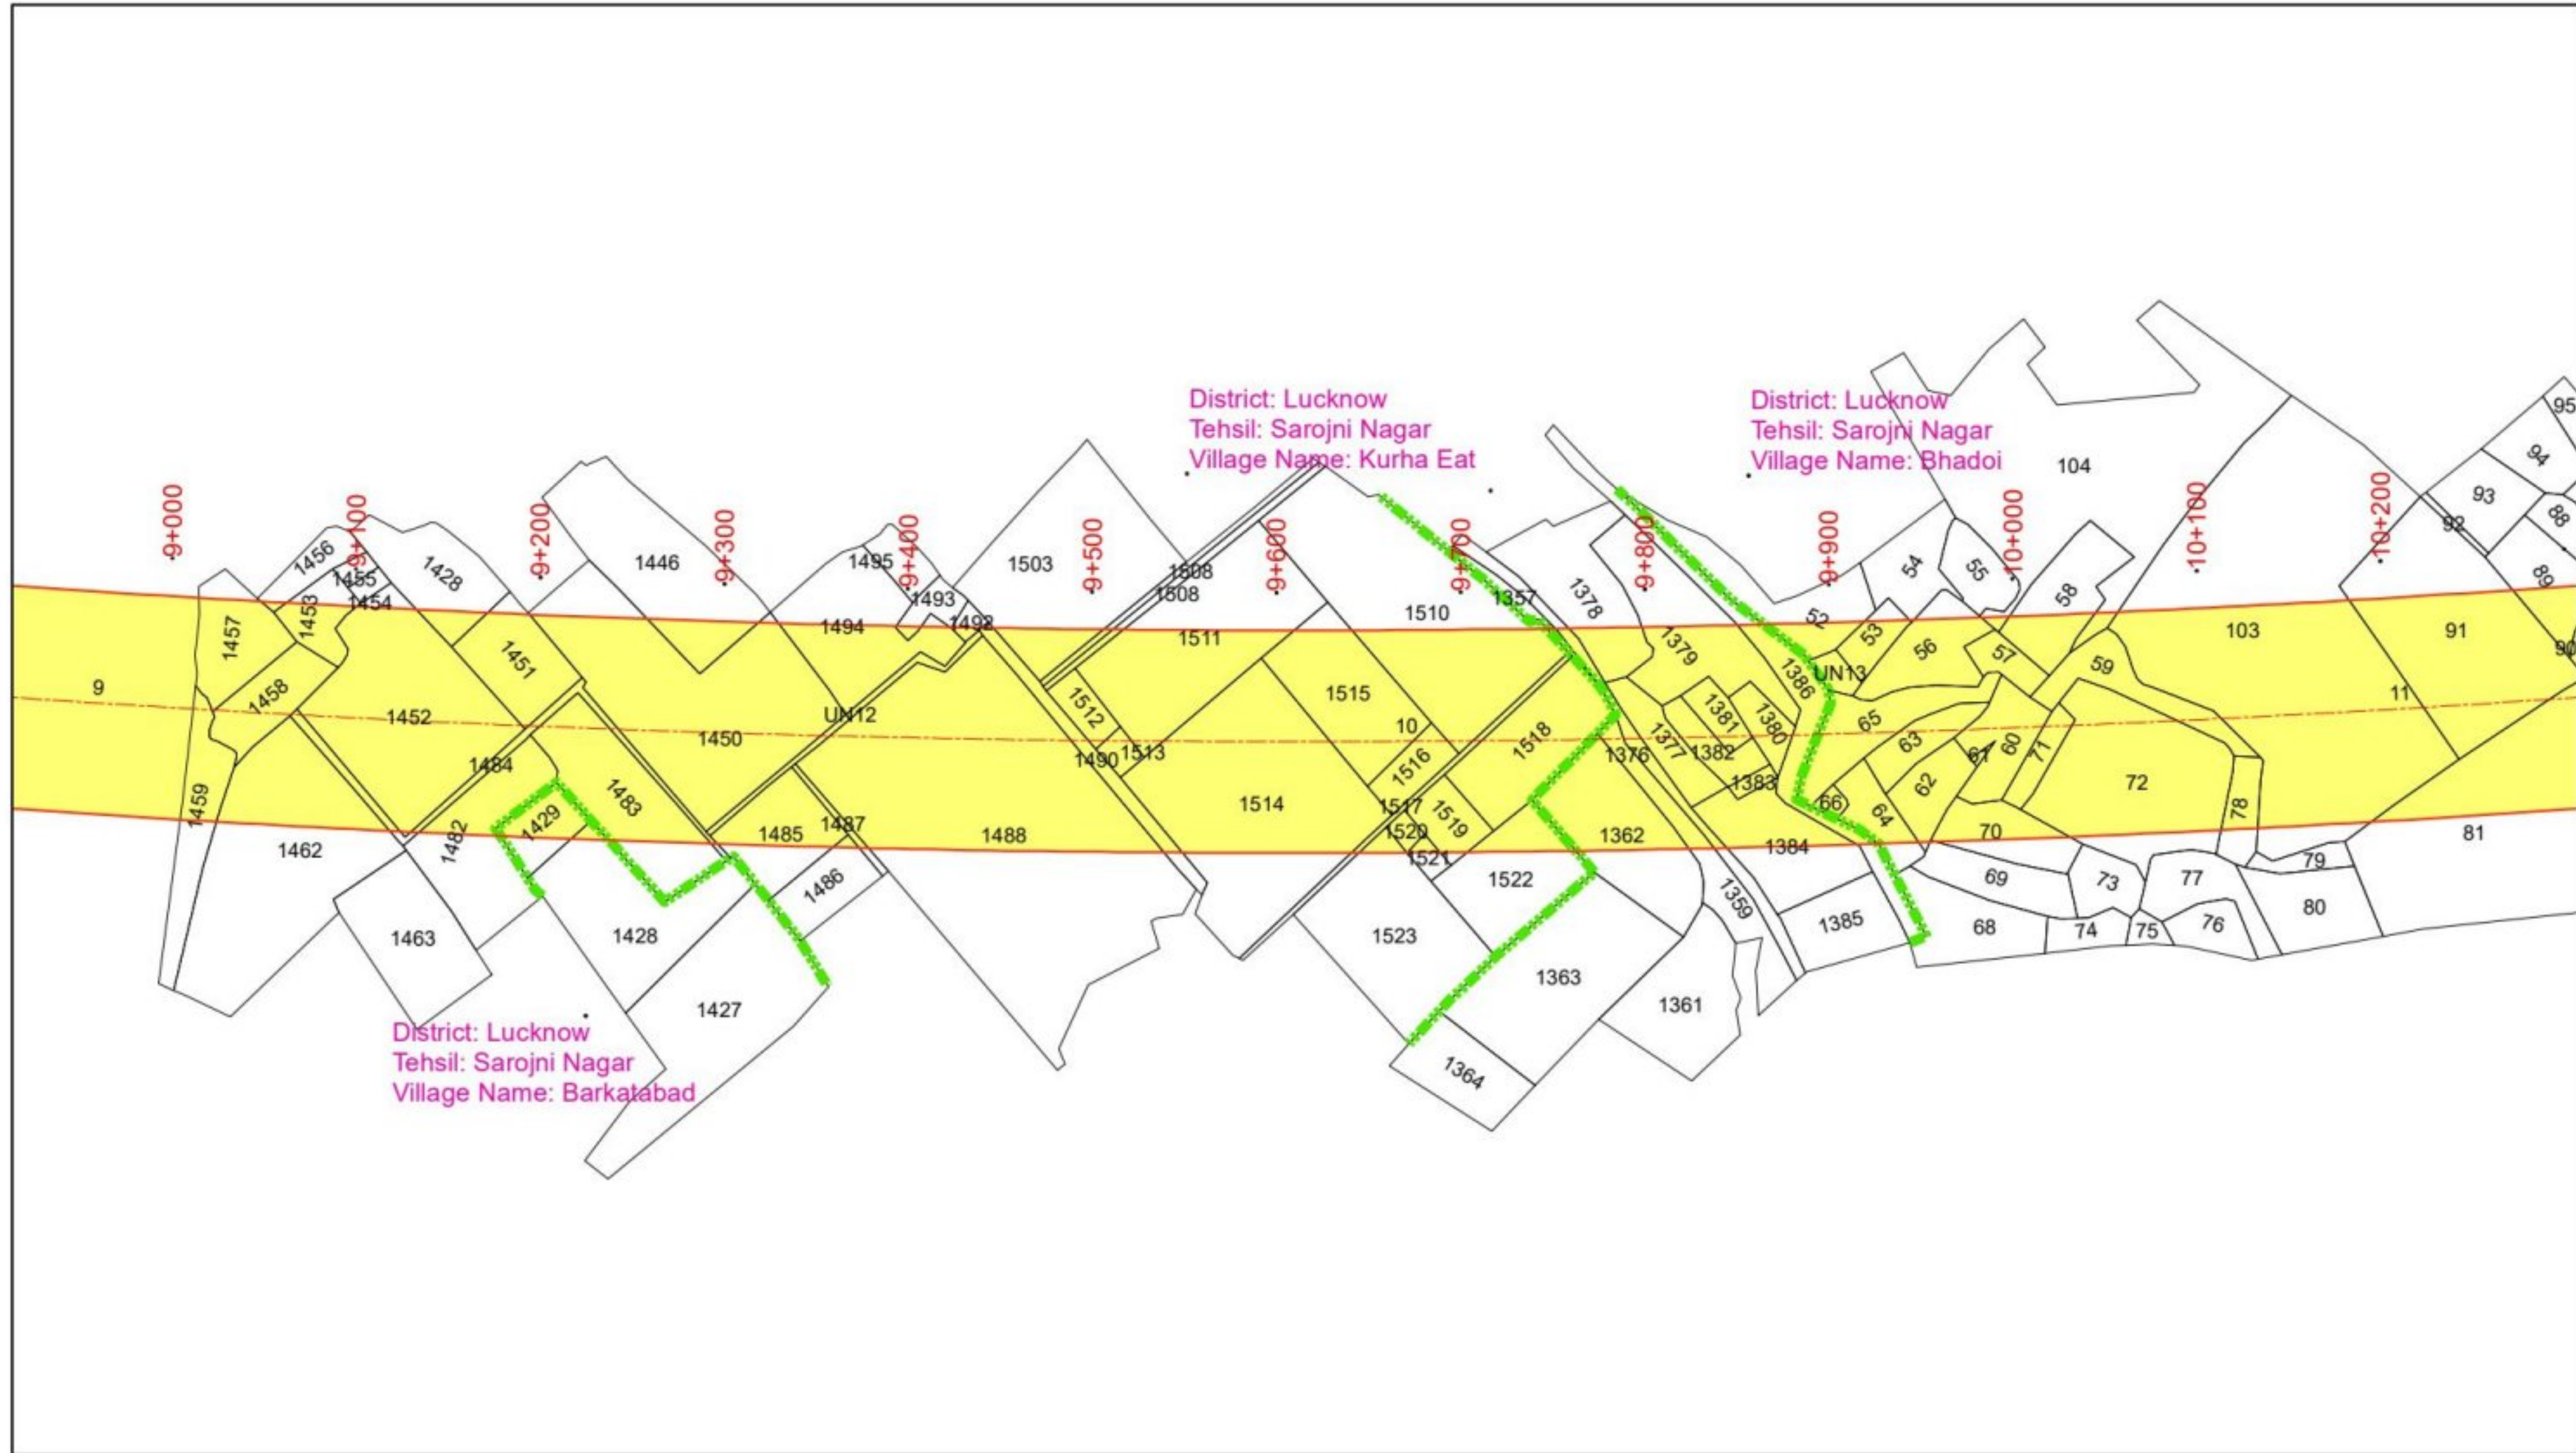

Legend

- PCL
- PROW
- Village Boundary
- Khasra Boundary
- Area to be Aquired

Design Consultant:



MSPARK FUTURISTICS & ASSOCIATES

Client:



UTTAR PRADESH EXPRESSWAYS
INDUSTRIAL DEVELOPMENT AUTHORITY

DRAWING TITLE:

LAND ACQUISITION PLAN
Km. 9+000 to Km. 10+000

DRG. NO.

MSPARK/UP/LAP- 10

REV.
0

Scale:- 1:4000

DATE: JANUARY 2025

DRAWN : SHAMSHER

DESIGNED
NAVEEN KUMAR

CHECKED
SAURABH JAIRATH

APPROVED
C.B. RAMAN


PROJECT:

CONSULTANT (PDC) OF AGRA-LUCKNOW EXPRESSWAY TO
PURVANCHAL EXPRESSWAY LINK ROAD IN THE STATE OF UTTAR PRADESH.

SHEET SIZE A3

← AGRA LUCKNOW EXPRESSWAY

PURVANCHAL EXPRESSWAY →

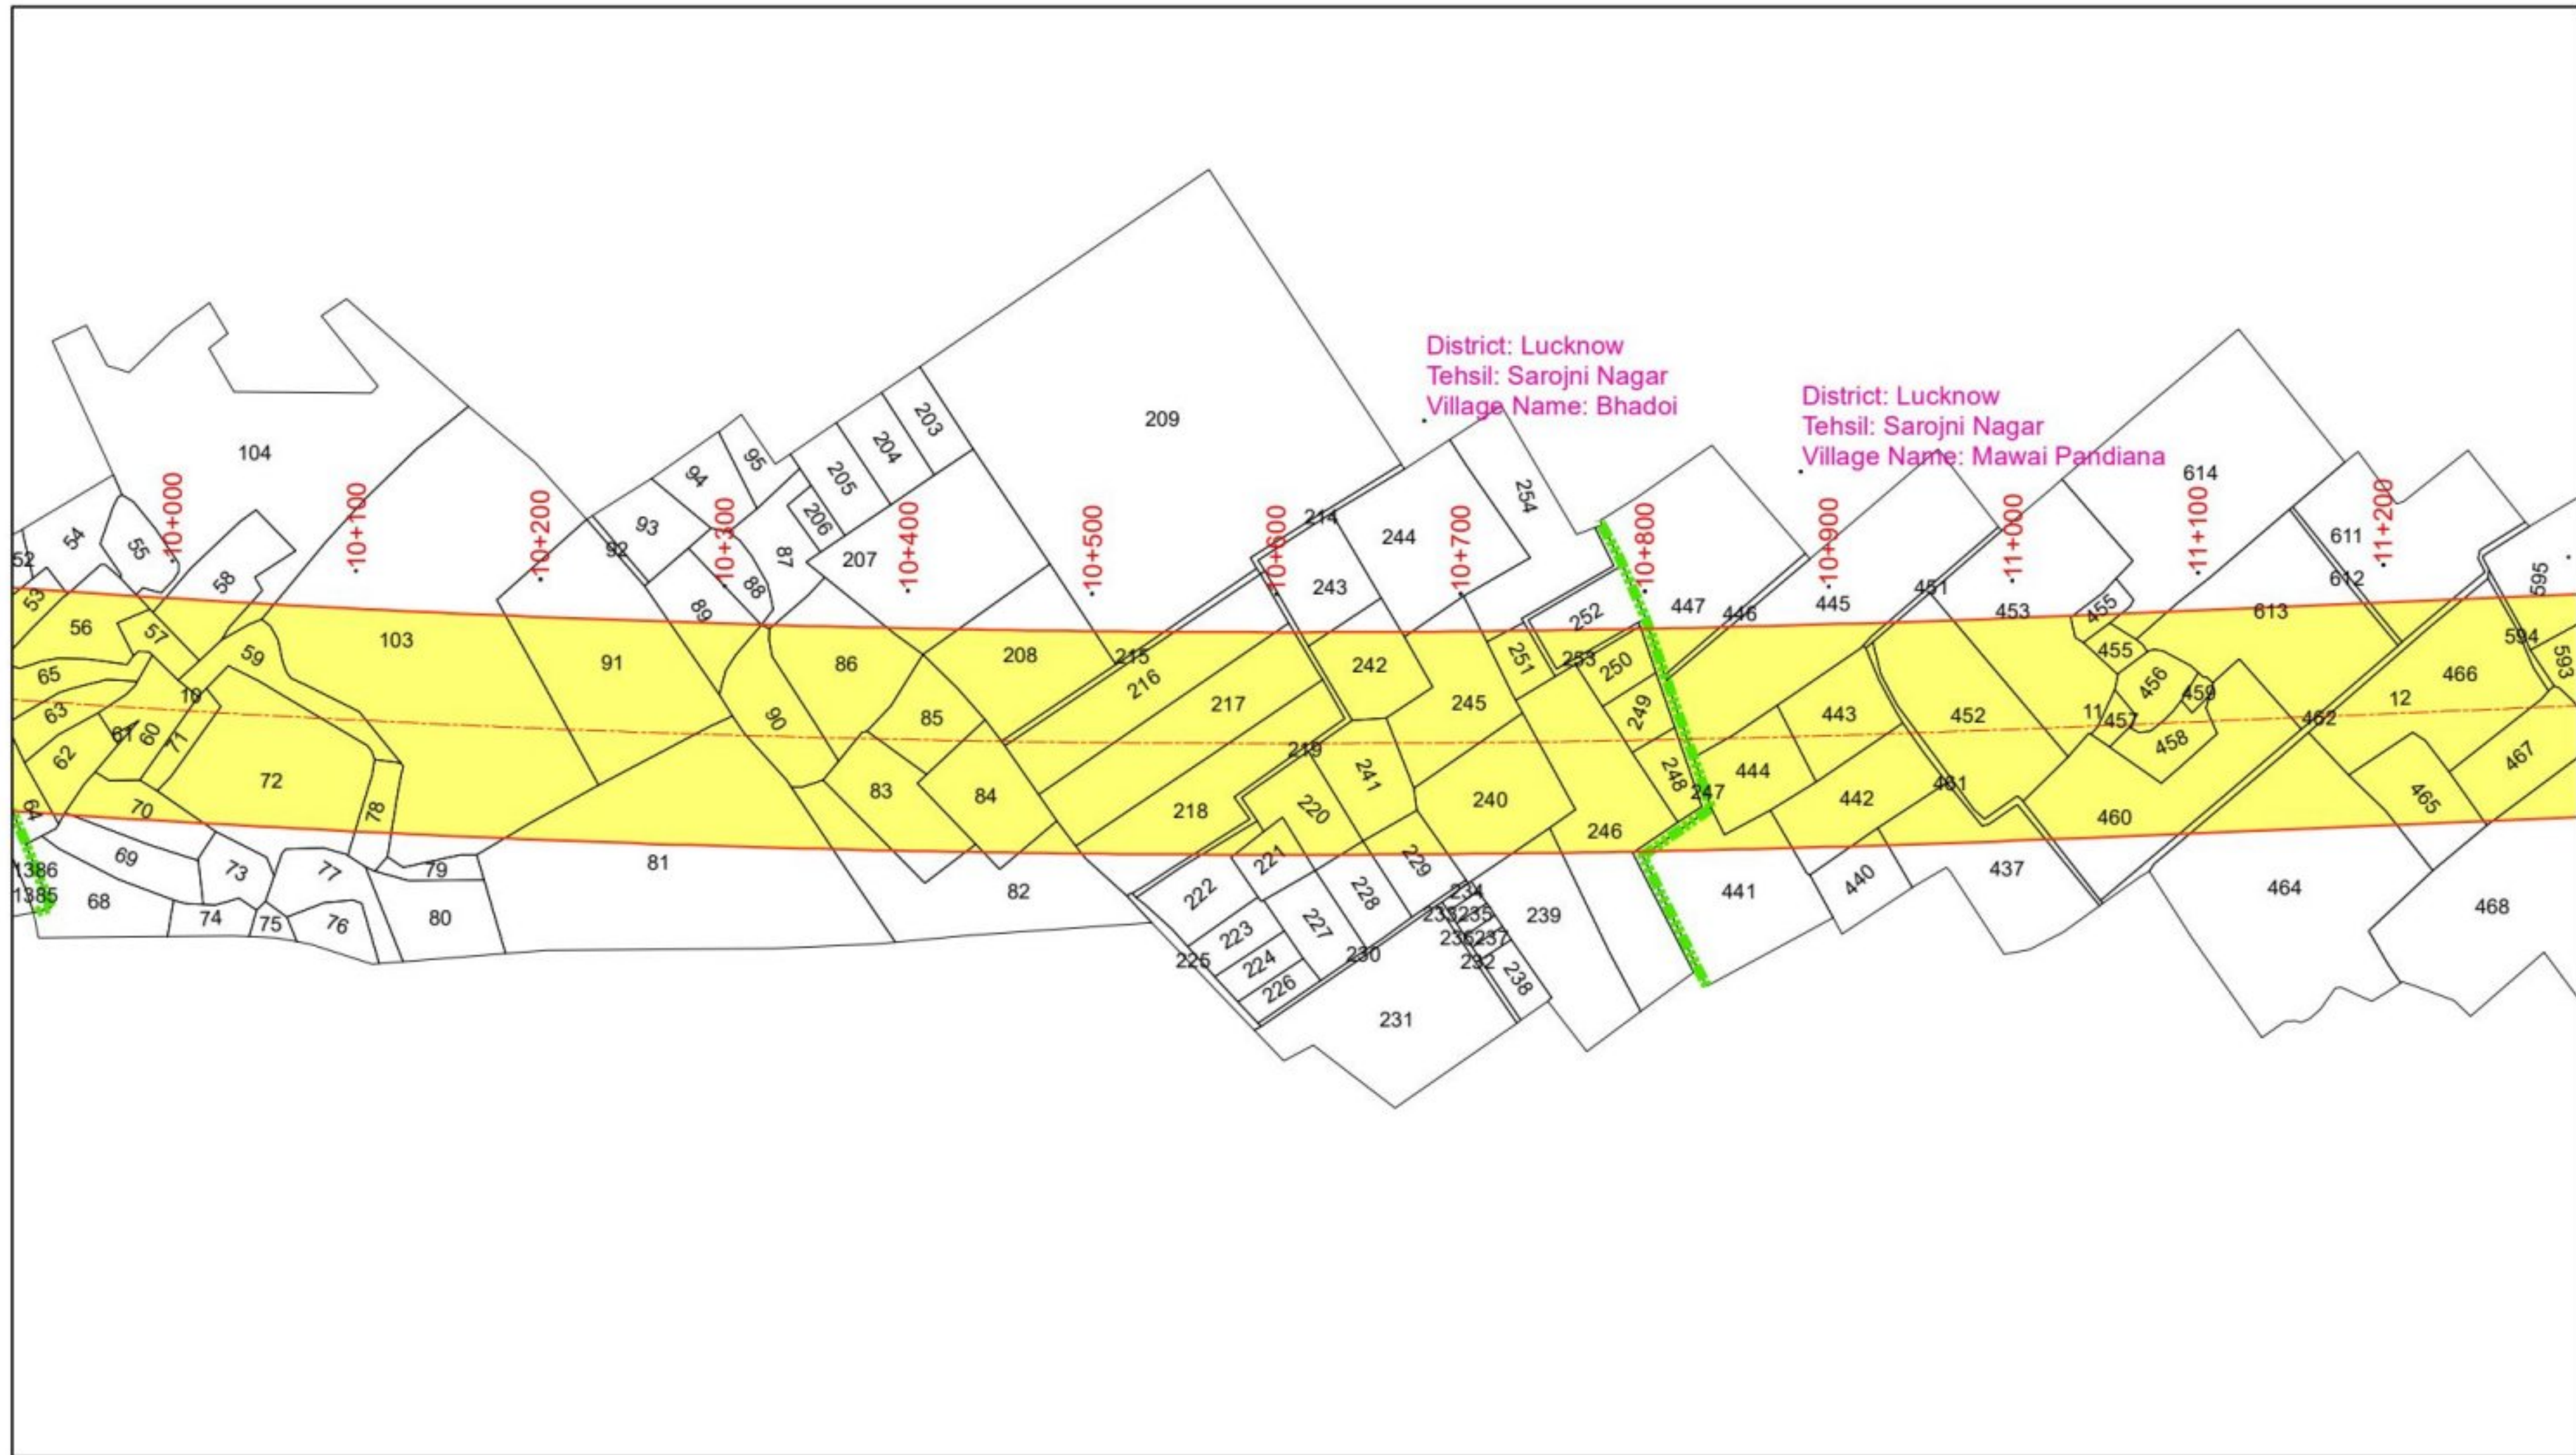

Legend

- PCL
- PROW
- Village Boundary
- Khasra Boundary
- Area to be Aquired

Design Consultant:



MSPARK FUTURISTICS & ASSOCIATES

Client:



UTTAR PRADESH EXPRESSWAYS
INDUSTRIAL DEVELOPMENT AUTHORITY

PROJECT:

CONSULTANT (PDC) OF AGRA-LUCKNOW EXPRESSWAY TO
PURVANCHAL EXPRESSWAY LINK ROAD IN THE STATE OF UTTAR PRADESH.

DRAWING TITLE:

LAND ACQUISITION PLAN
Km. 10+000 to Km. 11+000

DRG. NO.

MSPARK/UP/LAP- 11

REV.
0

Scale:- 1:4000

DATE: JANUARY 2025


DRAWN : SHAMSHER

DESIGNED
NAVEEN KUMAR

CHECKED
SAURABH JAIRATH

APPROVED
C.B. RAMAN


SHEET SIZE A3

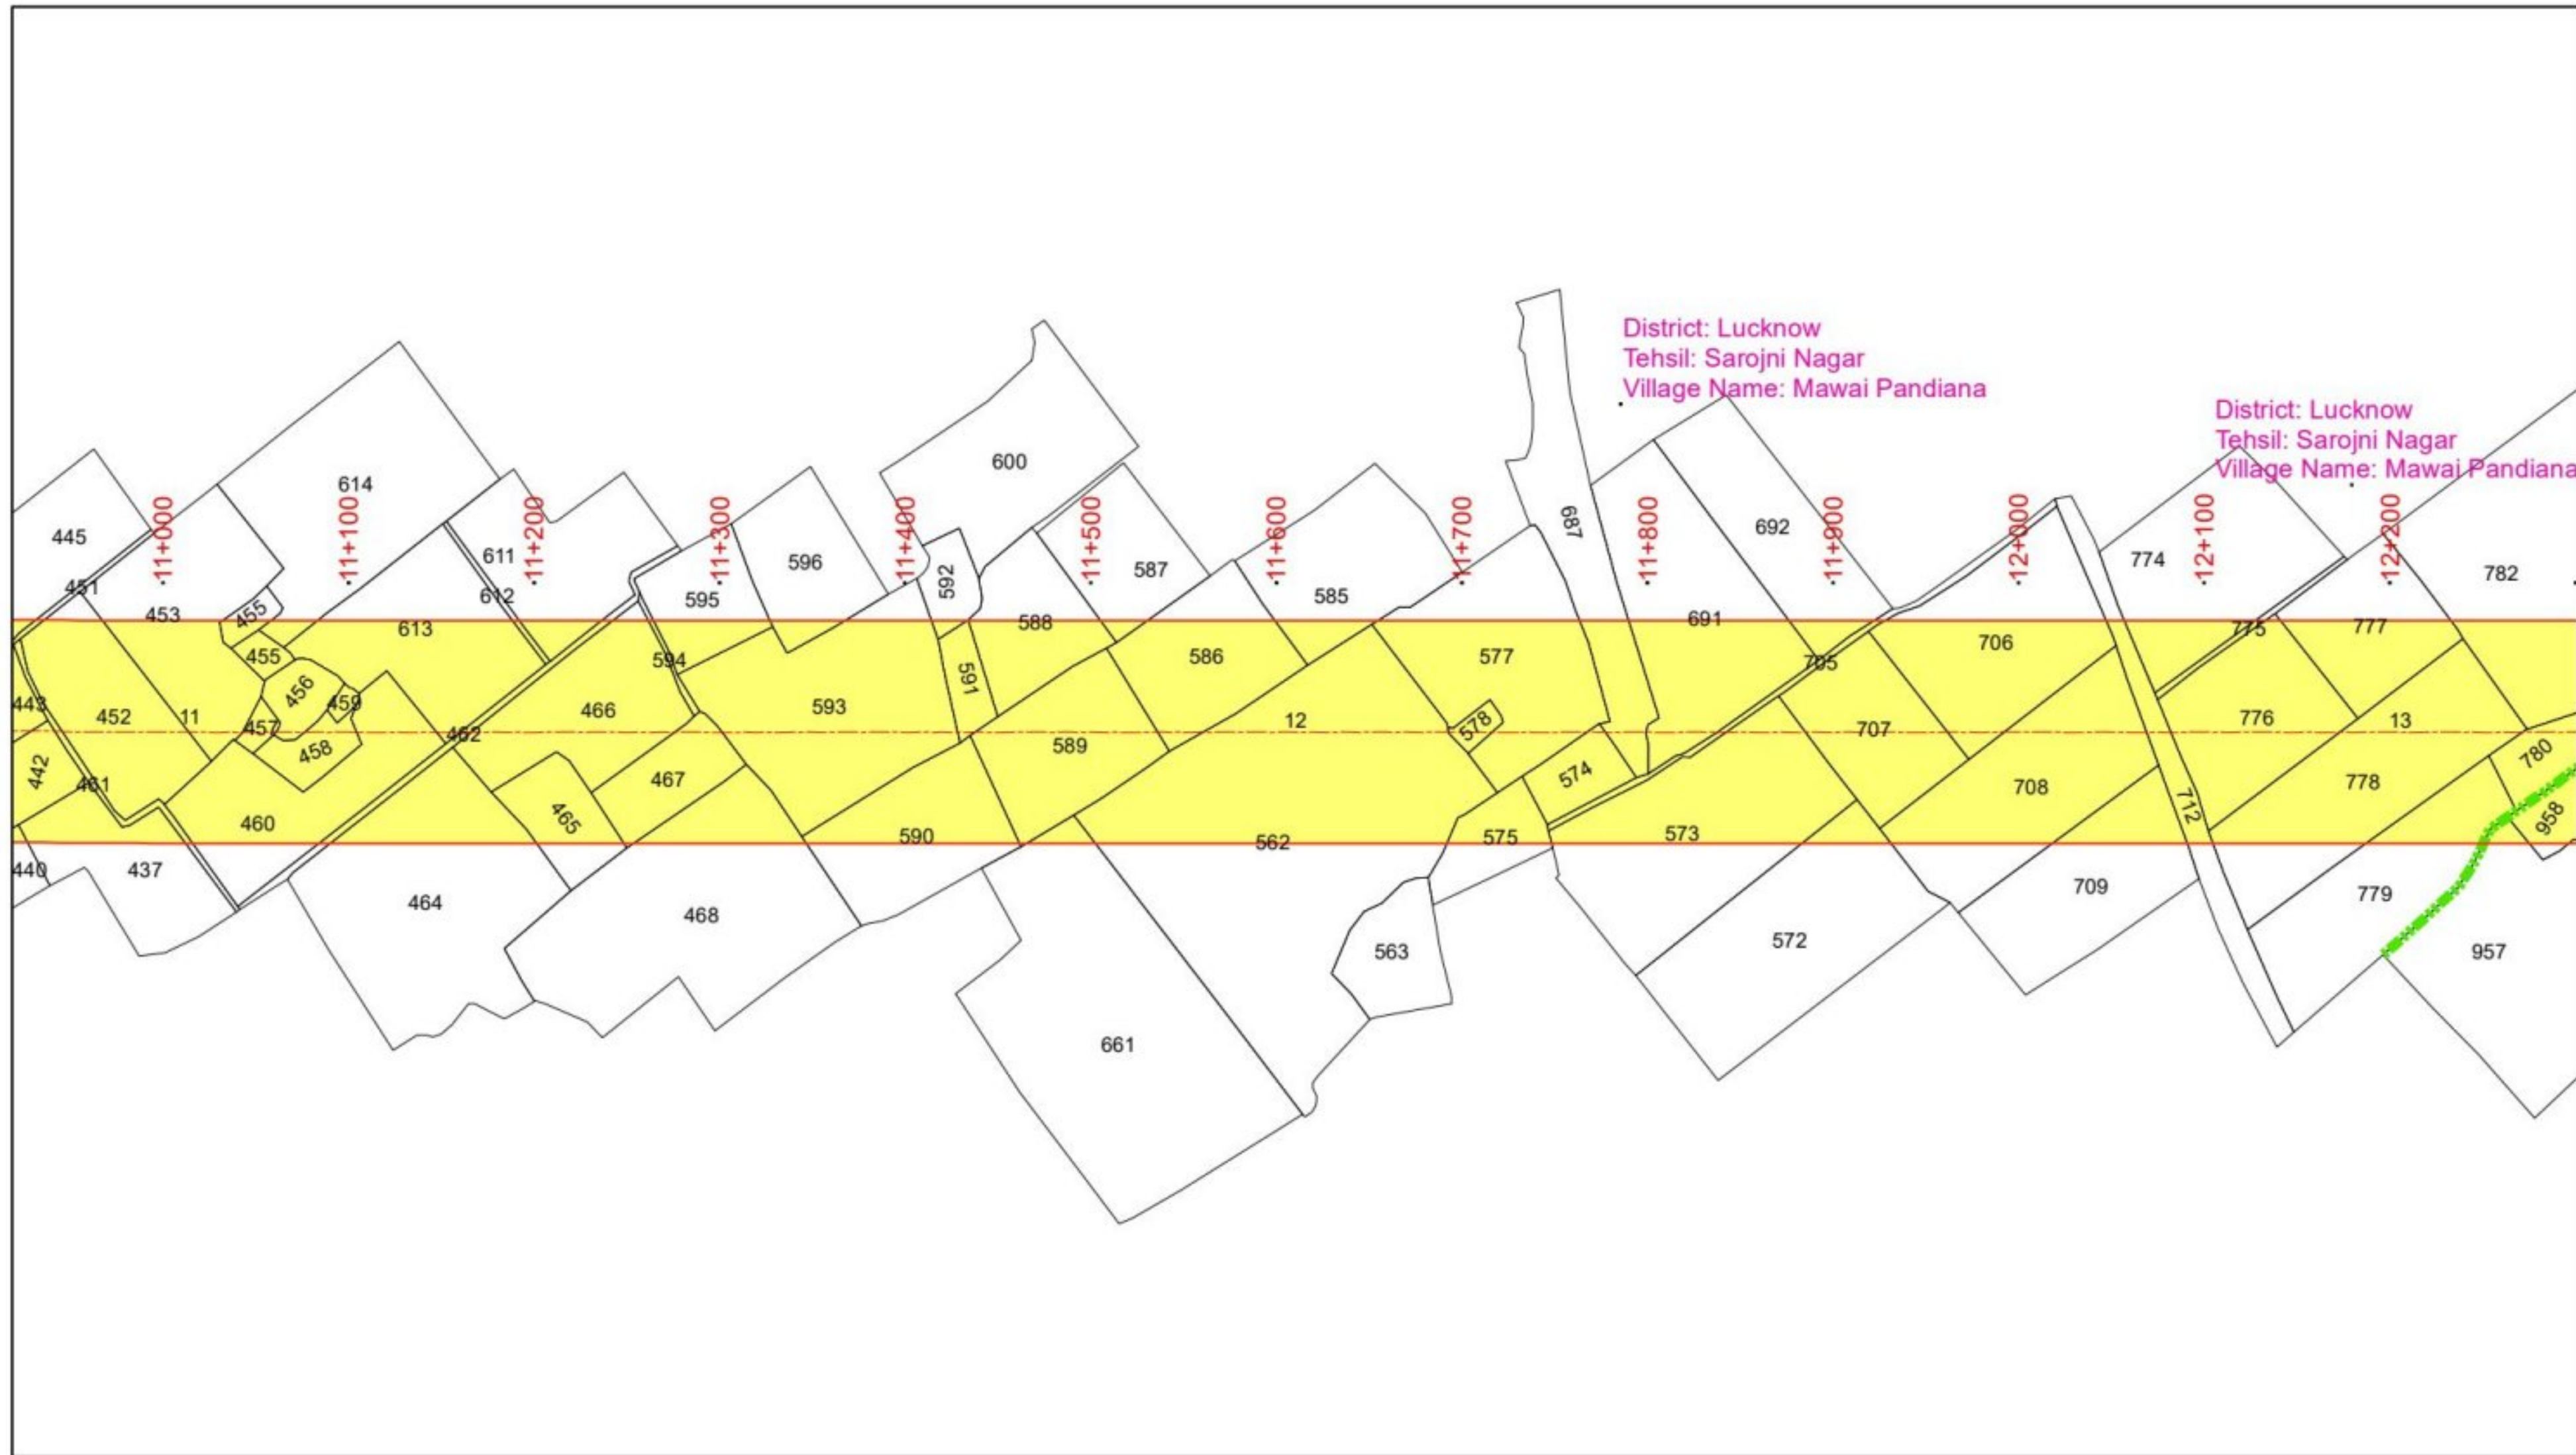

Legend PCL PROW Village Boundary Khasra Boundary Area to be Aquired	Design Consultant: MSPARK FUTURISTICS & ASSOCIATES MSPARK FUTURISTICS & ASSOCIATES	Client: UTTAR PRADESH EXPRESSWAYS INDUSTRIAL DEVELOPMENT AUTHORITY	DRAWING TITLE: LAND ACQUISITION PLAN Km. 11+000 to Km. 12+000	DRG. NO. MSPARK/UP/LAP- 12 REV. 0		
				Scale:- 1:4000		
				DATE: JANUARY 2025	DRAWN : SHAMSHER	
				DESIGNED NAVEEN KUMAR	CHECKED SAURABH JAIRATH	APPROVED C.B. RAMAN
				SHEET SIZE A3		

← AGRA LUCKNOW EXPRESSWAY

PURVANCHAL EXPRESSWAY →

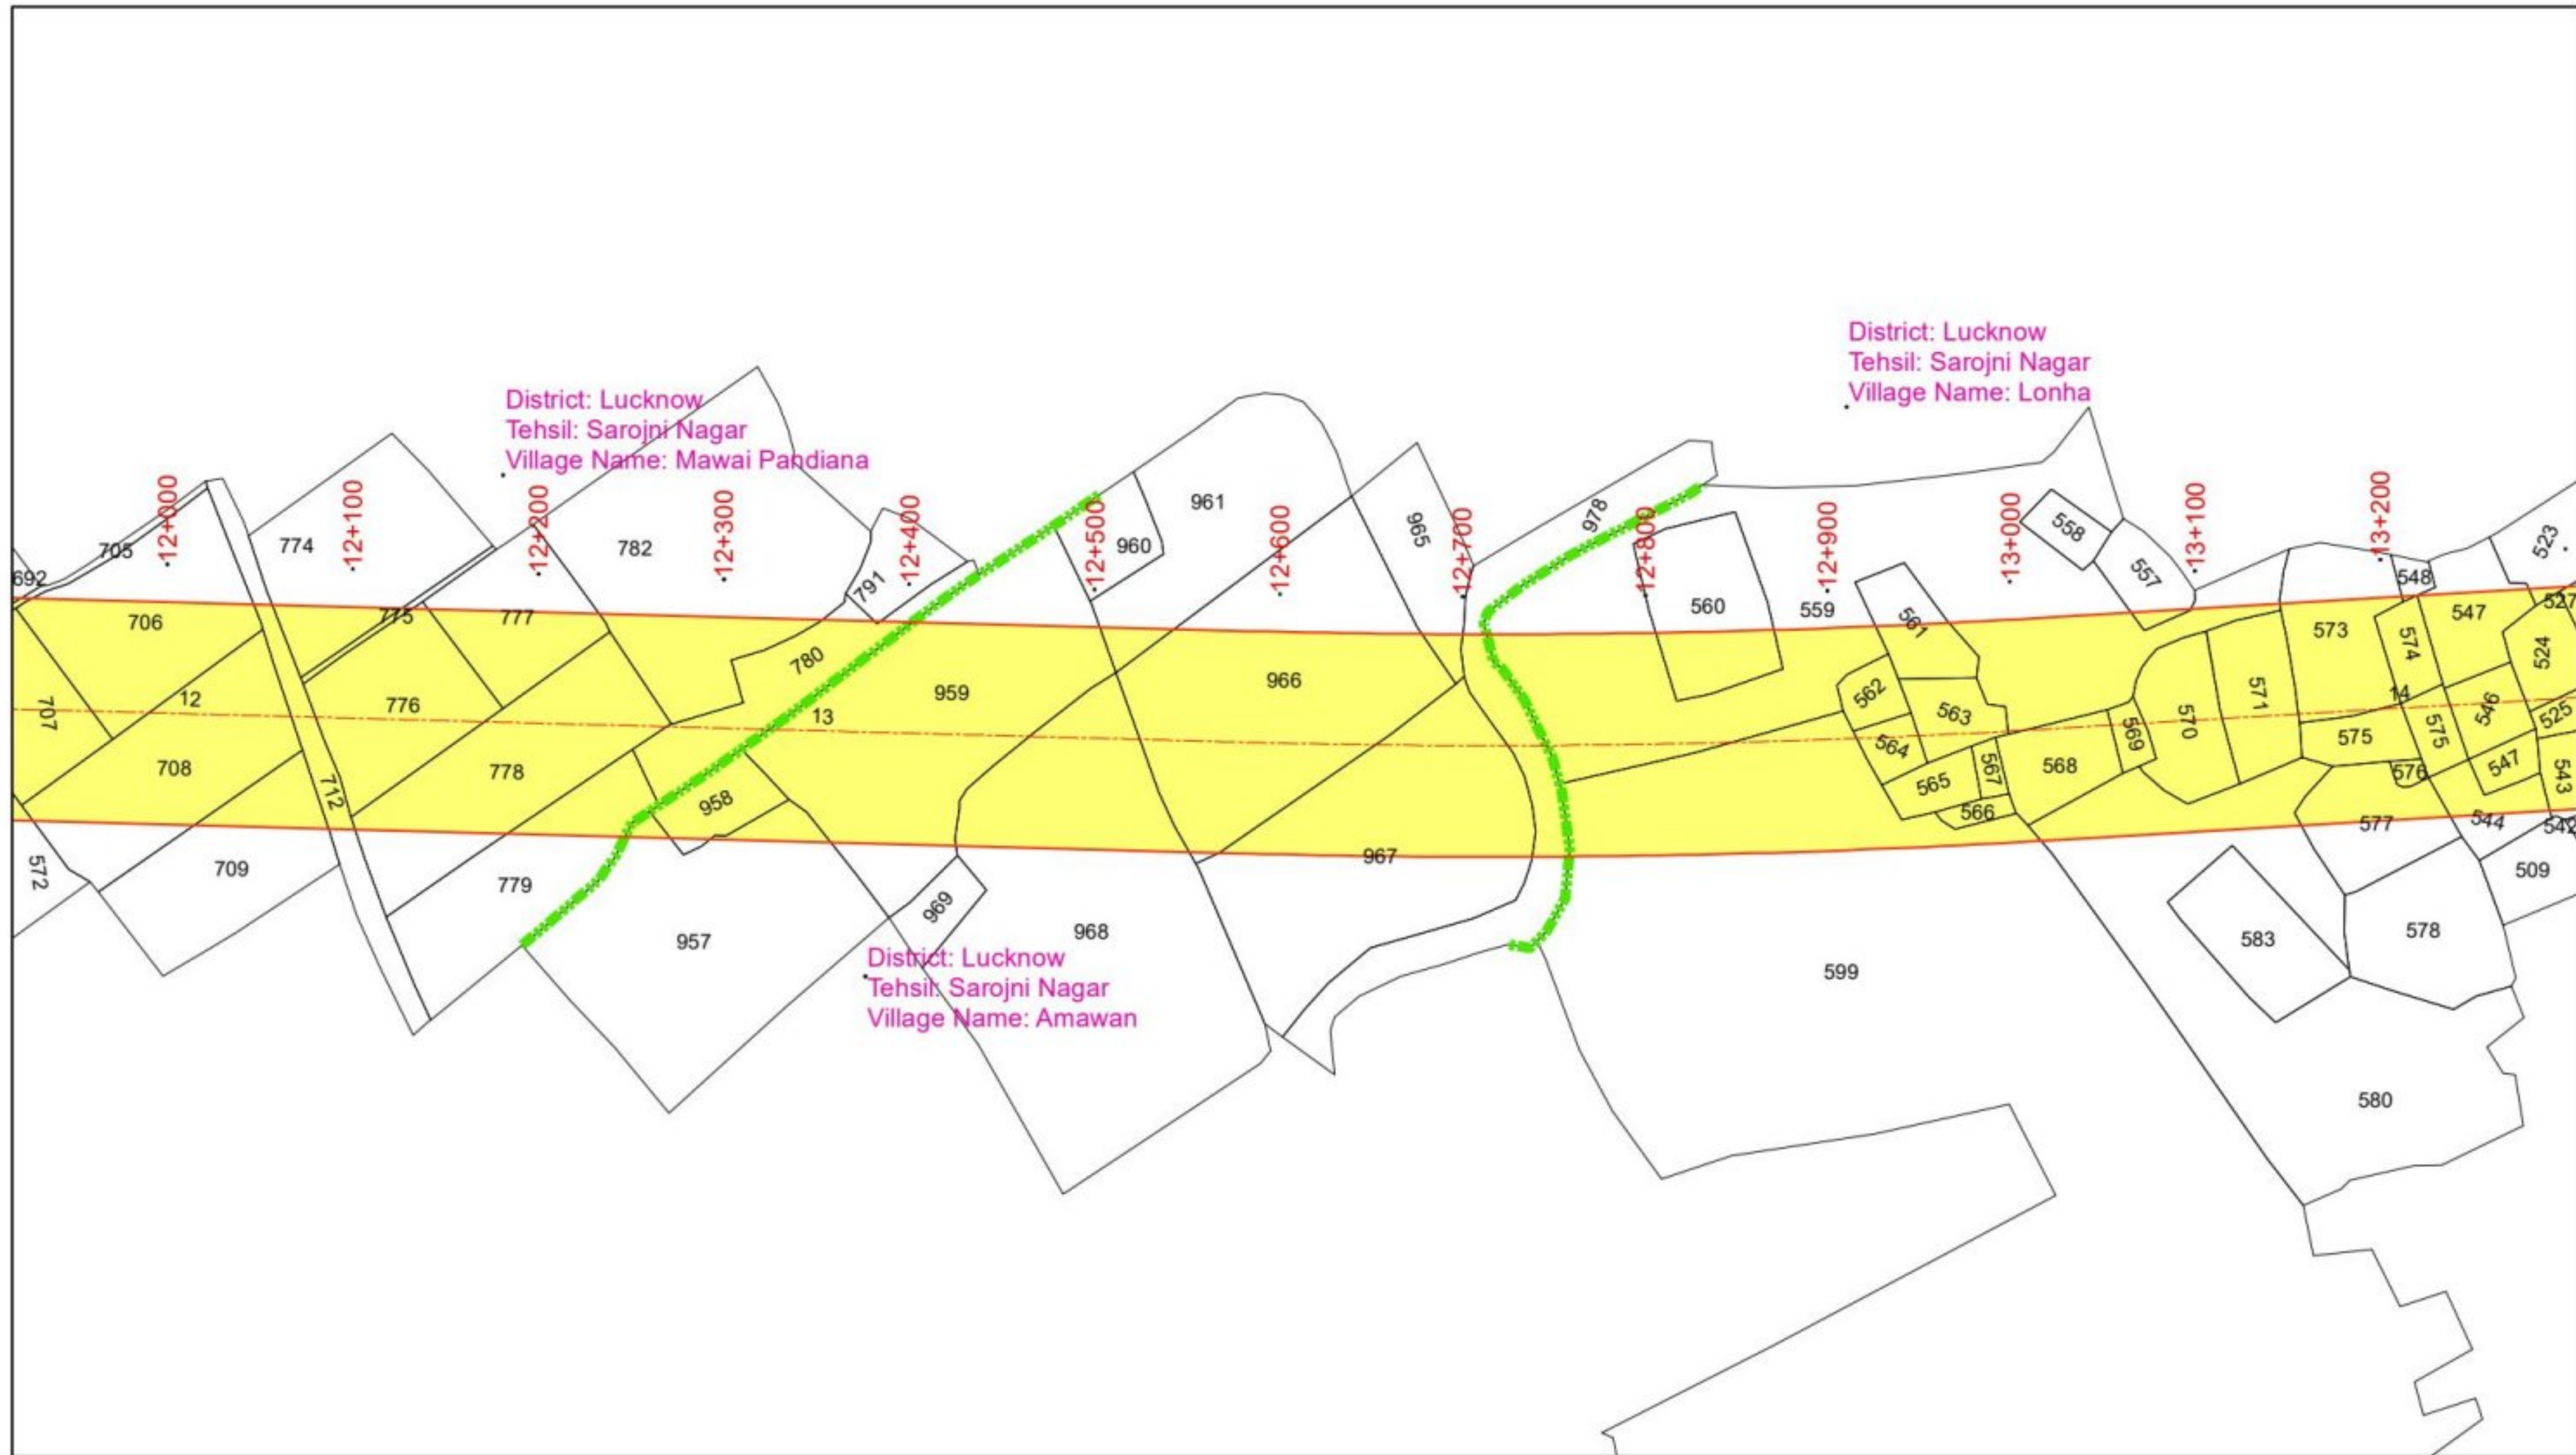

Legend

- PCL
- PROW
- Village Boundary
- Khasra Boundary
- Area to be Aquired

Design Consultant:



MSPARK FUTURISTICS & ASSOCIATES

Client:



UTTAR PRADESH EXPRESSWAYS
INDUSTRIAL DEVELOPMENT AUTHORITY

DRAWING TITLE:

LAND ACQUISITION PLAN
Km. 12+000 to Km. 13+000

DRG. NO.

MSPARK/UP/LAP- 13

REV.
0

Scale:- 1:4000

DATE: JANUARY 2025

DRAWN : SHAMSHER

DESIGNED
NAVEEN KUMAR

CHECKED
SAURABH JAIRATH

APPROVED
C.B. RAMAN


PROJECT:

CONSULTANT (PDC) OF AGRA-LUCKNOW EXPRESSWAY TO
PURVANCHAL EXPRESSWAY LINK ROAD IN THE STATE OF UTTAR PRADESH.

SHEET SIZE A3

← AGRA LUCKNOW EXPRESSWAY

PURVANCHAL EXPRESSWAY →

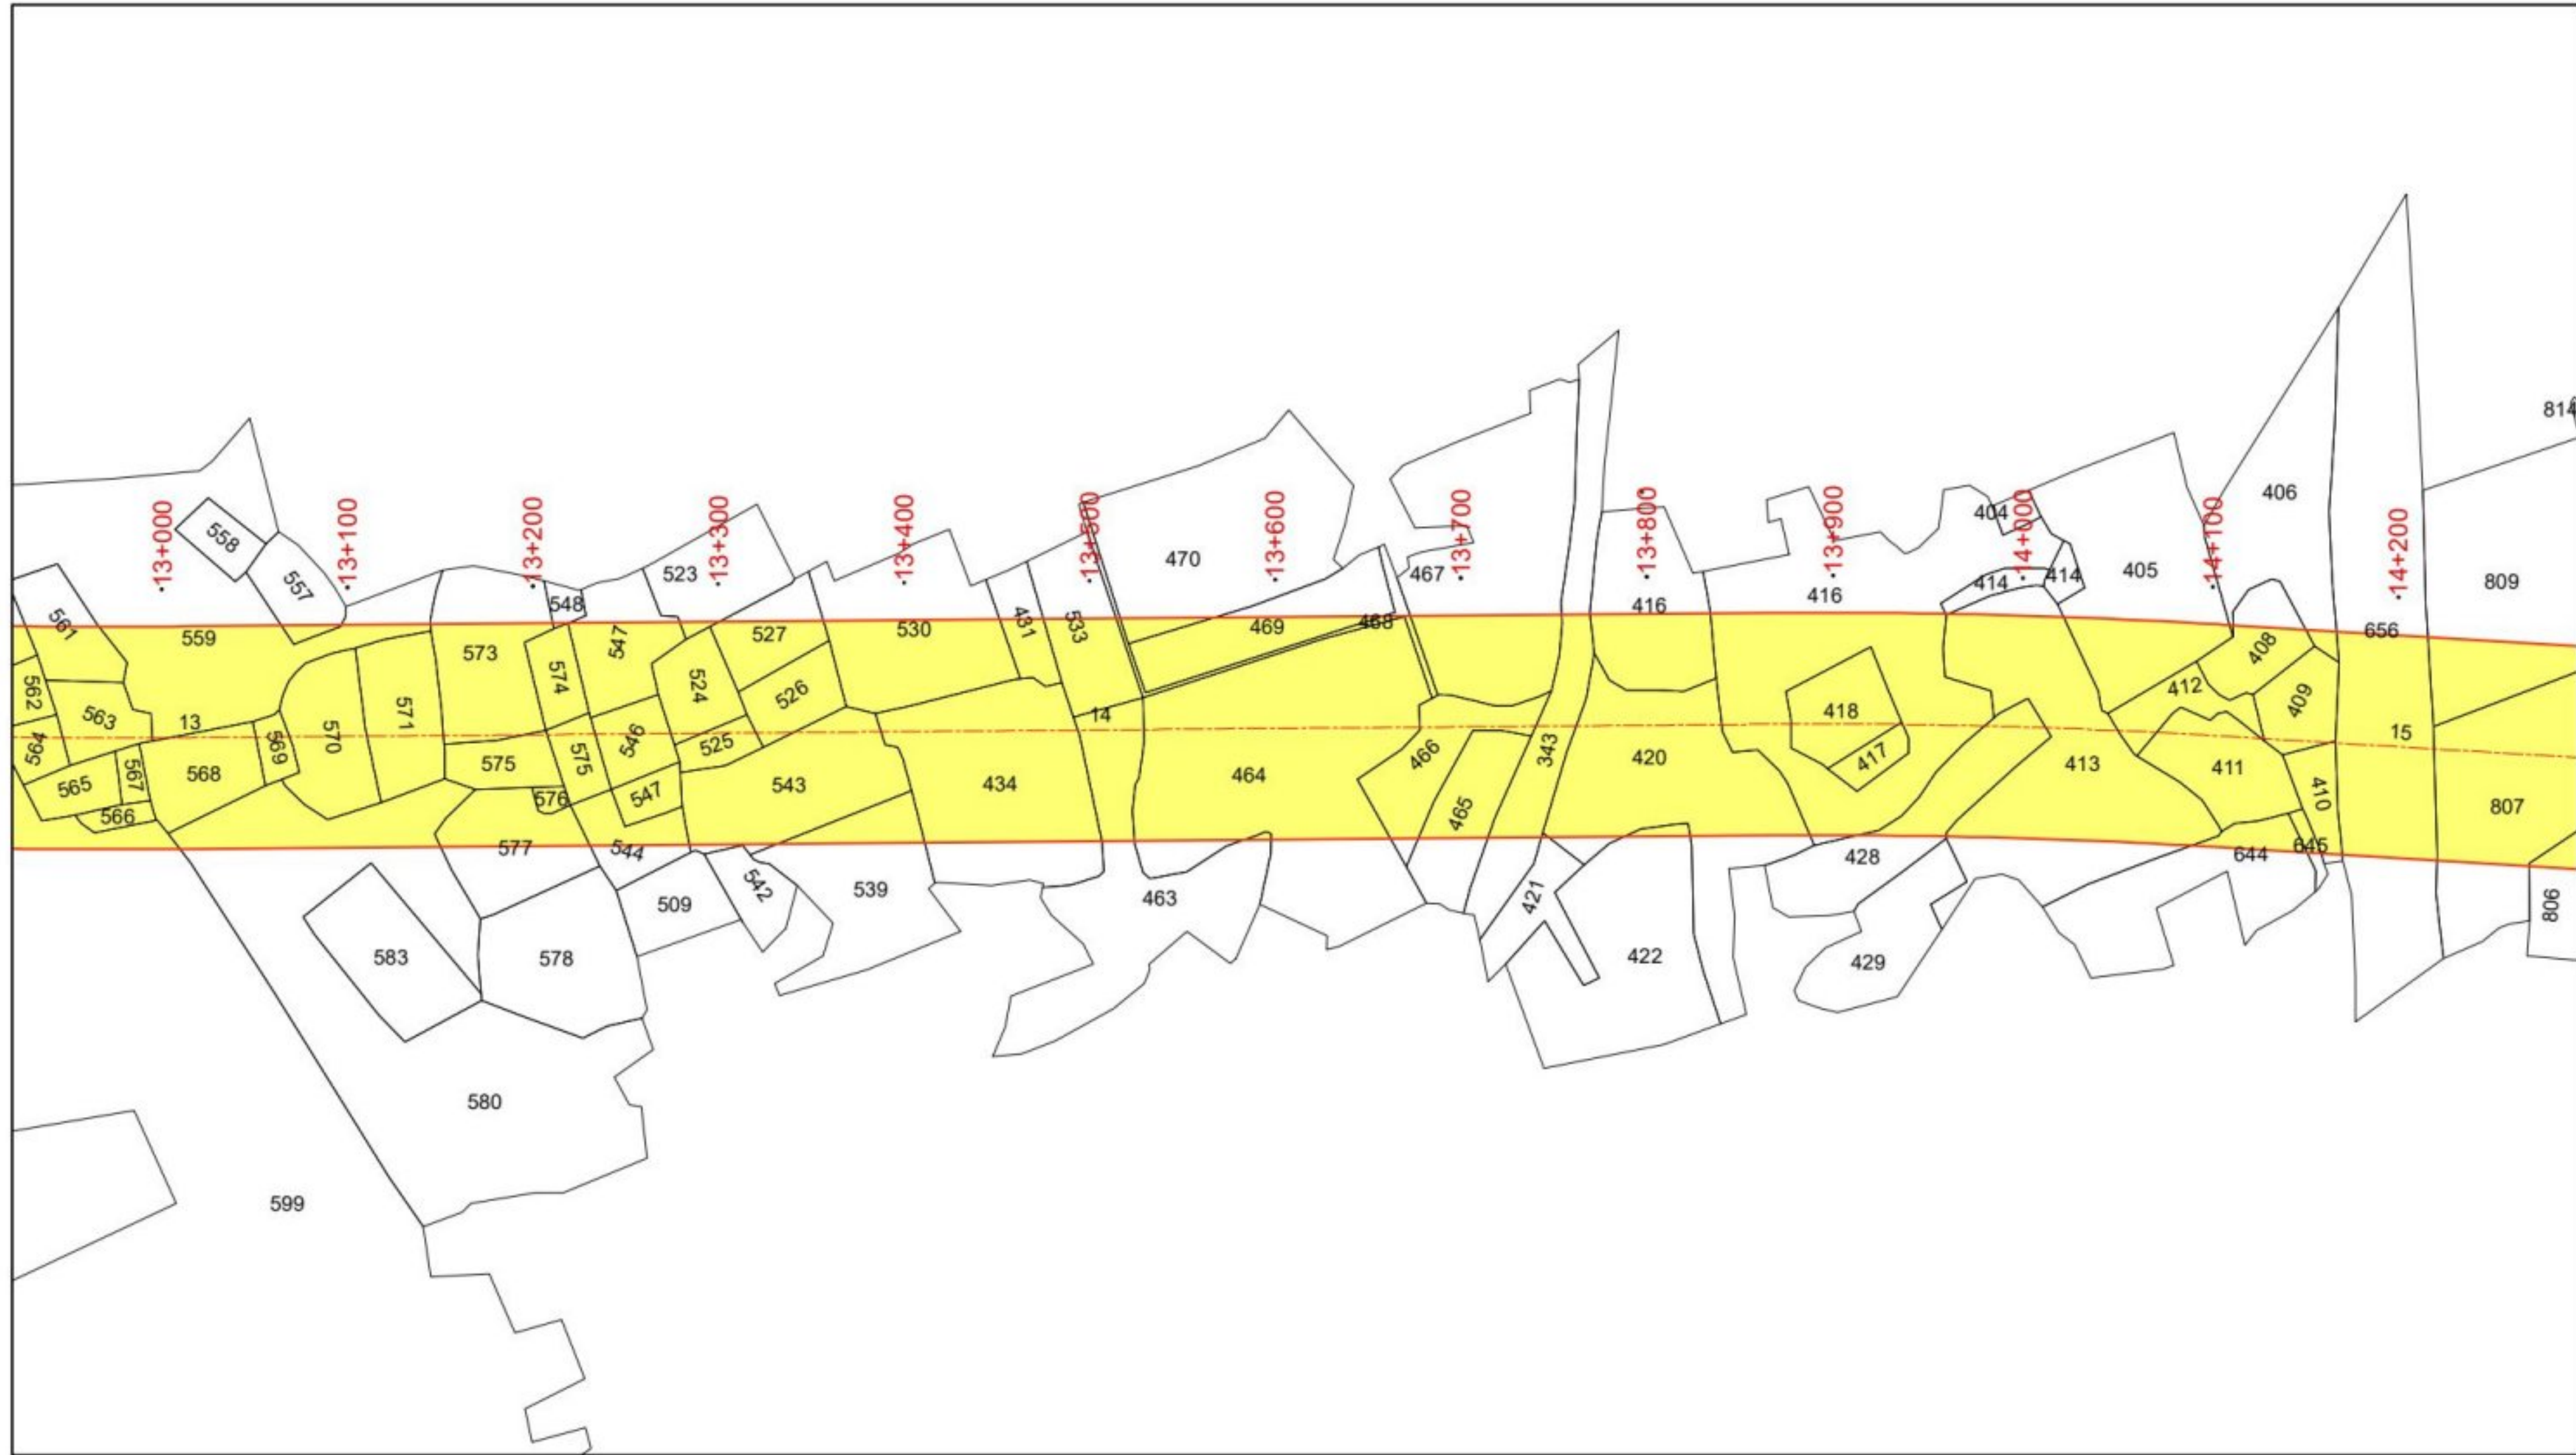

Legend

- PCL
- PROW
- Village Boundary
- Khasra Boundary
- Area to be Aquired

Design Consultant:



MSPARK FUTURISTICS & ASSOCIATES

Client:



UTTAR PRADESH EXPRESSWAYS
INDUSTRIAL DEVELOPMENT AUTHORITY

PROJECT:

CONSULTANT (PDC) OF AGRA-LUCKNOW EXPRESSWAY TO
PURVANCHAL EXPRESSWAY LINK ROAD IN THE STATE OF UTTAR PRADESH.

DRAWING TITLE:

LAND ACQUISITION PLAN
Km. 13+000 to Km. 14+000

DRG. NO.

MSPARK/UP/LAP- 14

REV.
0

Scale:- 1:4000

DATE: JANUARY 2025

DRAWN : SHAMSHER

DESIGNED
NAVEEN KUMAR


CHECKED
SAURABH JAIRATH

APPROVED
C.B. RAMAN

SHEET SIZE A3

← AGRA LUCKNOW EXPRESSWAY

PURVANCHAL EXPRESSWAY →

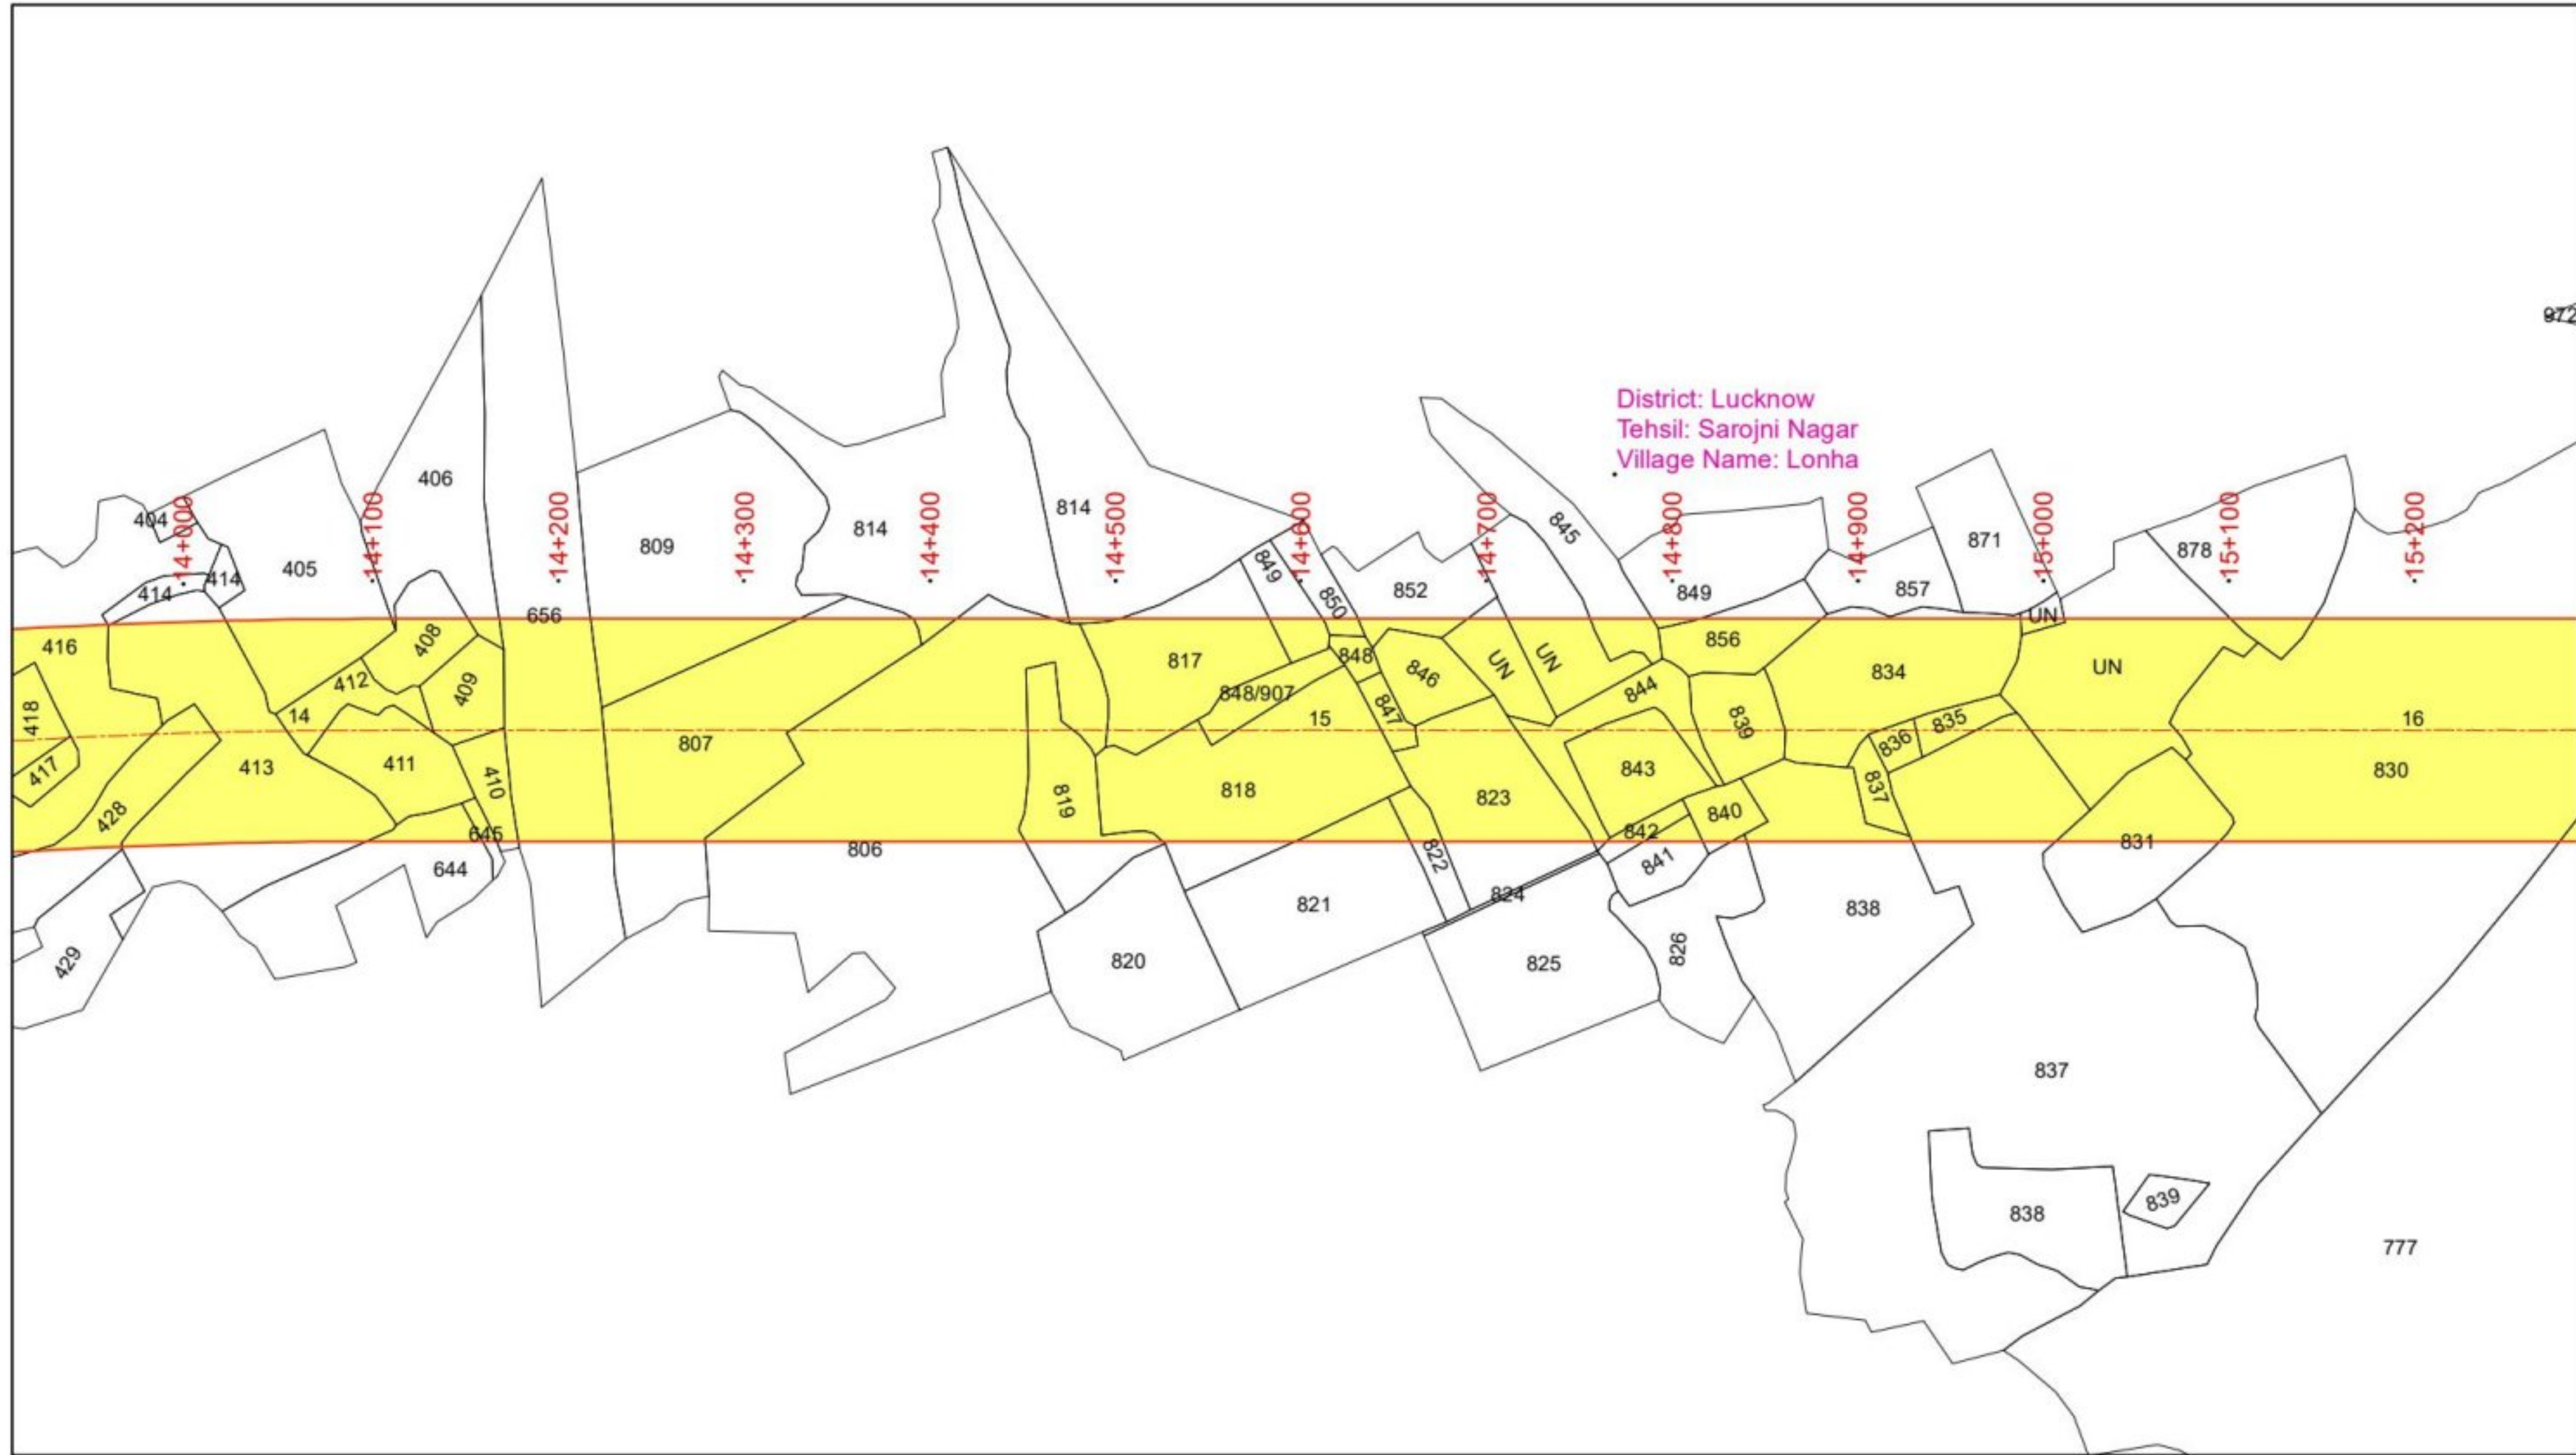

Legend

- PCL
- PROW
- Village Boundary
- Khasra Boundary
- Area to be Aquired

Design Consultant:



MSPARK FUTURISTICS & ASSOCIATES

Client:



UTTAR PRADESH EXPRESSWAYS
INDUSTRIAL DEVELOPMENT AUTHORITY

DRAWING TITLE:

LAND ACQUISITION PLAN
Km. 14+000 to Km. 15+000

DRG. NO.

MSPARK/UP/LAP- 15

REV.
0

Scale:- 1:4000

DATE: JANUARY 2025

DRAWN : SHAMSHER

DESIGNED
NAVEEN KUMAR

CHECKED
SAURABH JAIRATH

APPROVED
C.B. RAMAN


PROJECT:

CONSULTANT (PDC) OF AGRA-LUCKNOW EXPRESSWAY TO
PURVANCHAL EXPRESSWAY LINK ROAD IN THE STATE OF UTTAR PRADESH.

SHEET SIZE A3

← AGRA LUCKNOW EXPRESSWAY

PURVANCHAL EXPRESSWAY →

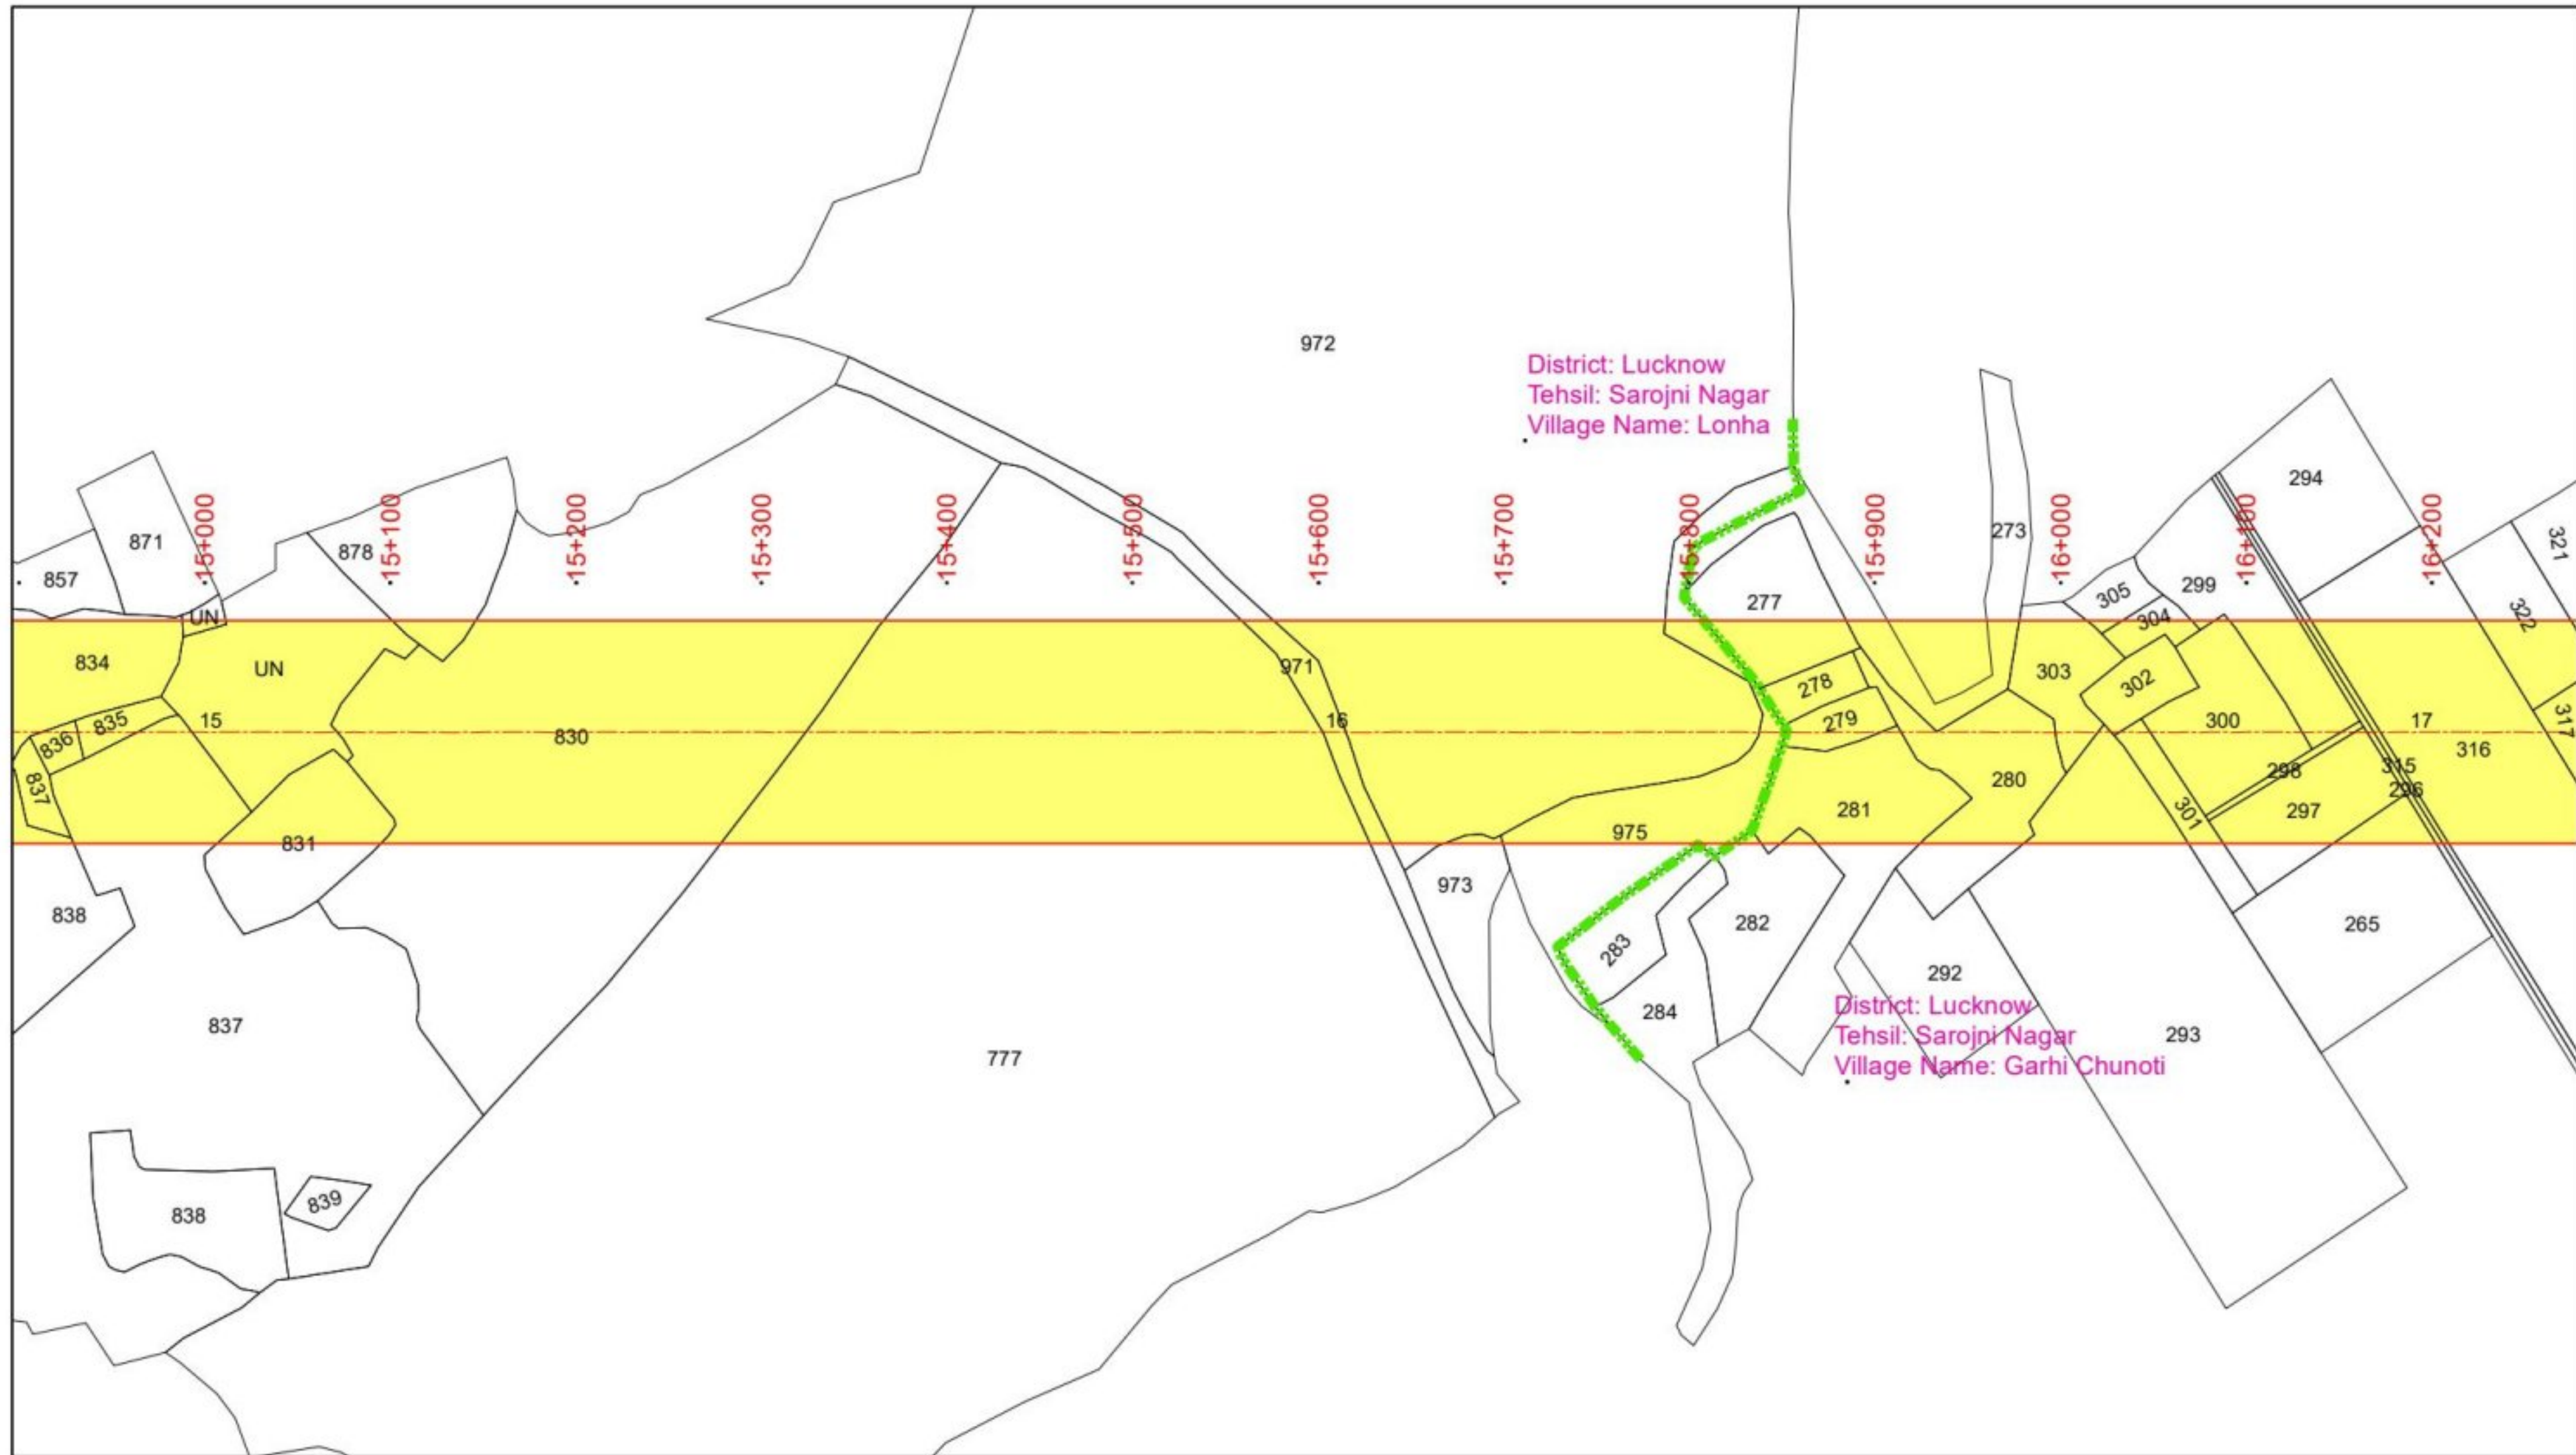

Legend

- PCL
- PROW
- Village Boundary
- Khasra Boundary
- Area to be Aquired

Design Consultant:



MSPARK FUTURISTICS & ASSOCIATES

Client:



UTTAR PRADESH EXPRESSWAYS
INDUSTRIAL DEVELOPMENT AUTHORITY

DRAWING TITLE:

LAND ACQUISITION PLAN
Km. 15+000 to Km. 16+000

DRG. NO.

MSPARK/UP/LAP- 16

REV.
0

Scale:- 1:4000

DATE: JANUARY 2025

DRAWN : SHAMSHER

DESIGNED
NAVEEN KUMAR

CHECKED
SAURABH JAIRATH

APPROVED
C.B. RAMAN


PROJECT:

CONSULTANT (PDC) OF AGRA-LUCKNOW EXPRESSWAY TO
PURVANCHAL EXPRESSWAY LINK ROAD IN THE STATE OF UTTAR PRADESH.

SHEET SIZE A3

← AGRA LUCKNOW EXPRESSWAY

PURVANCHAL EXPRESSWAY →

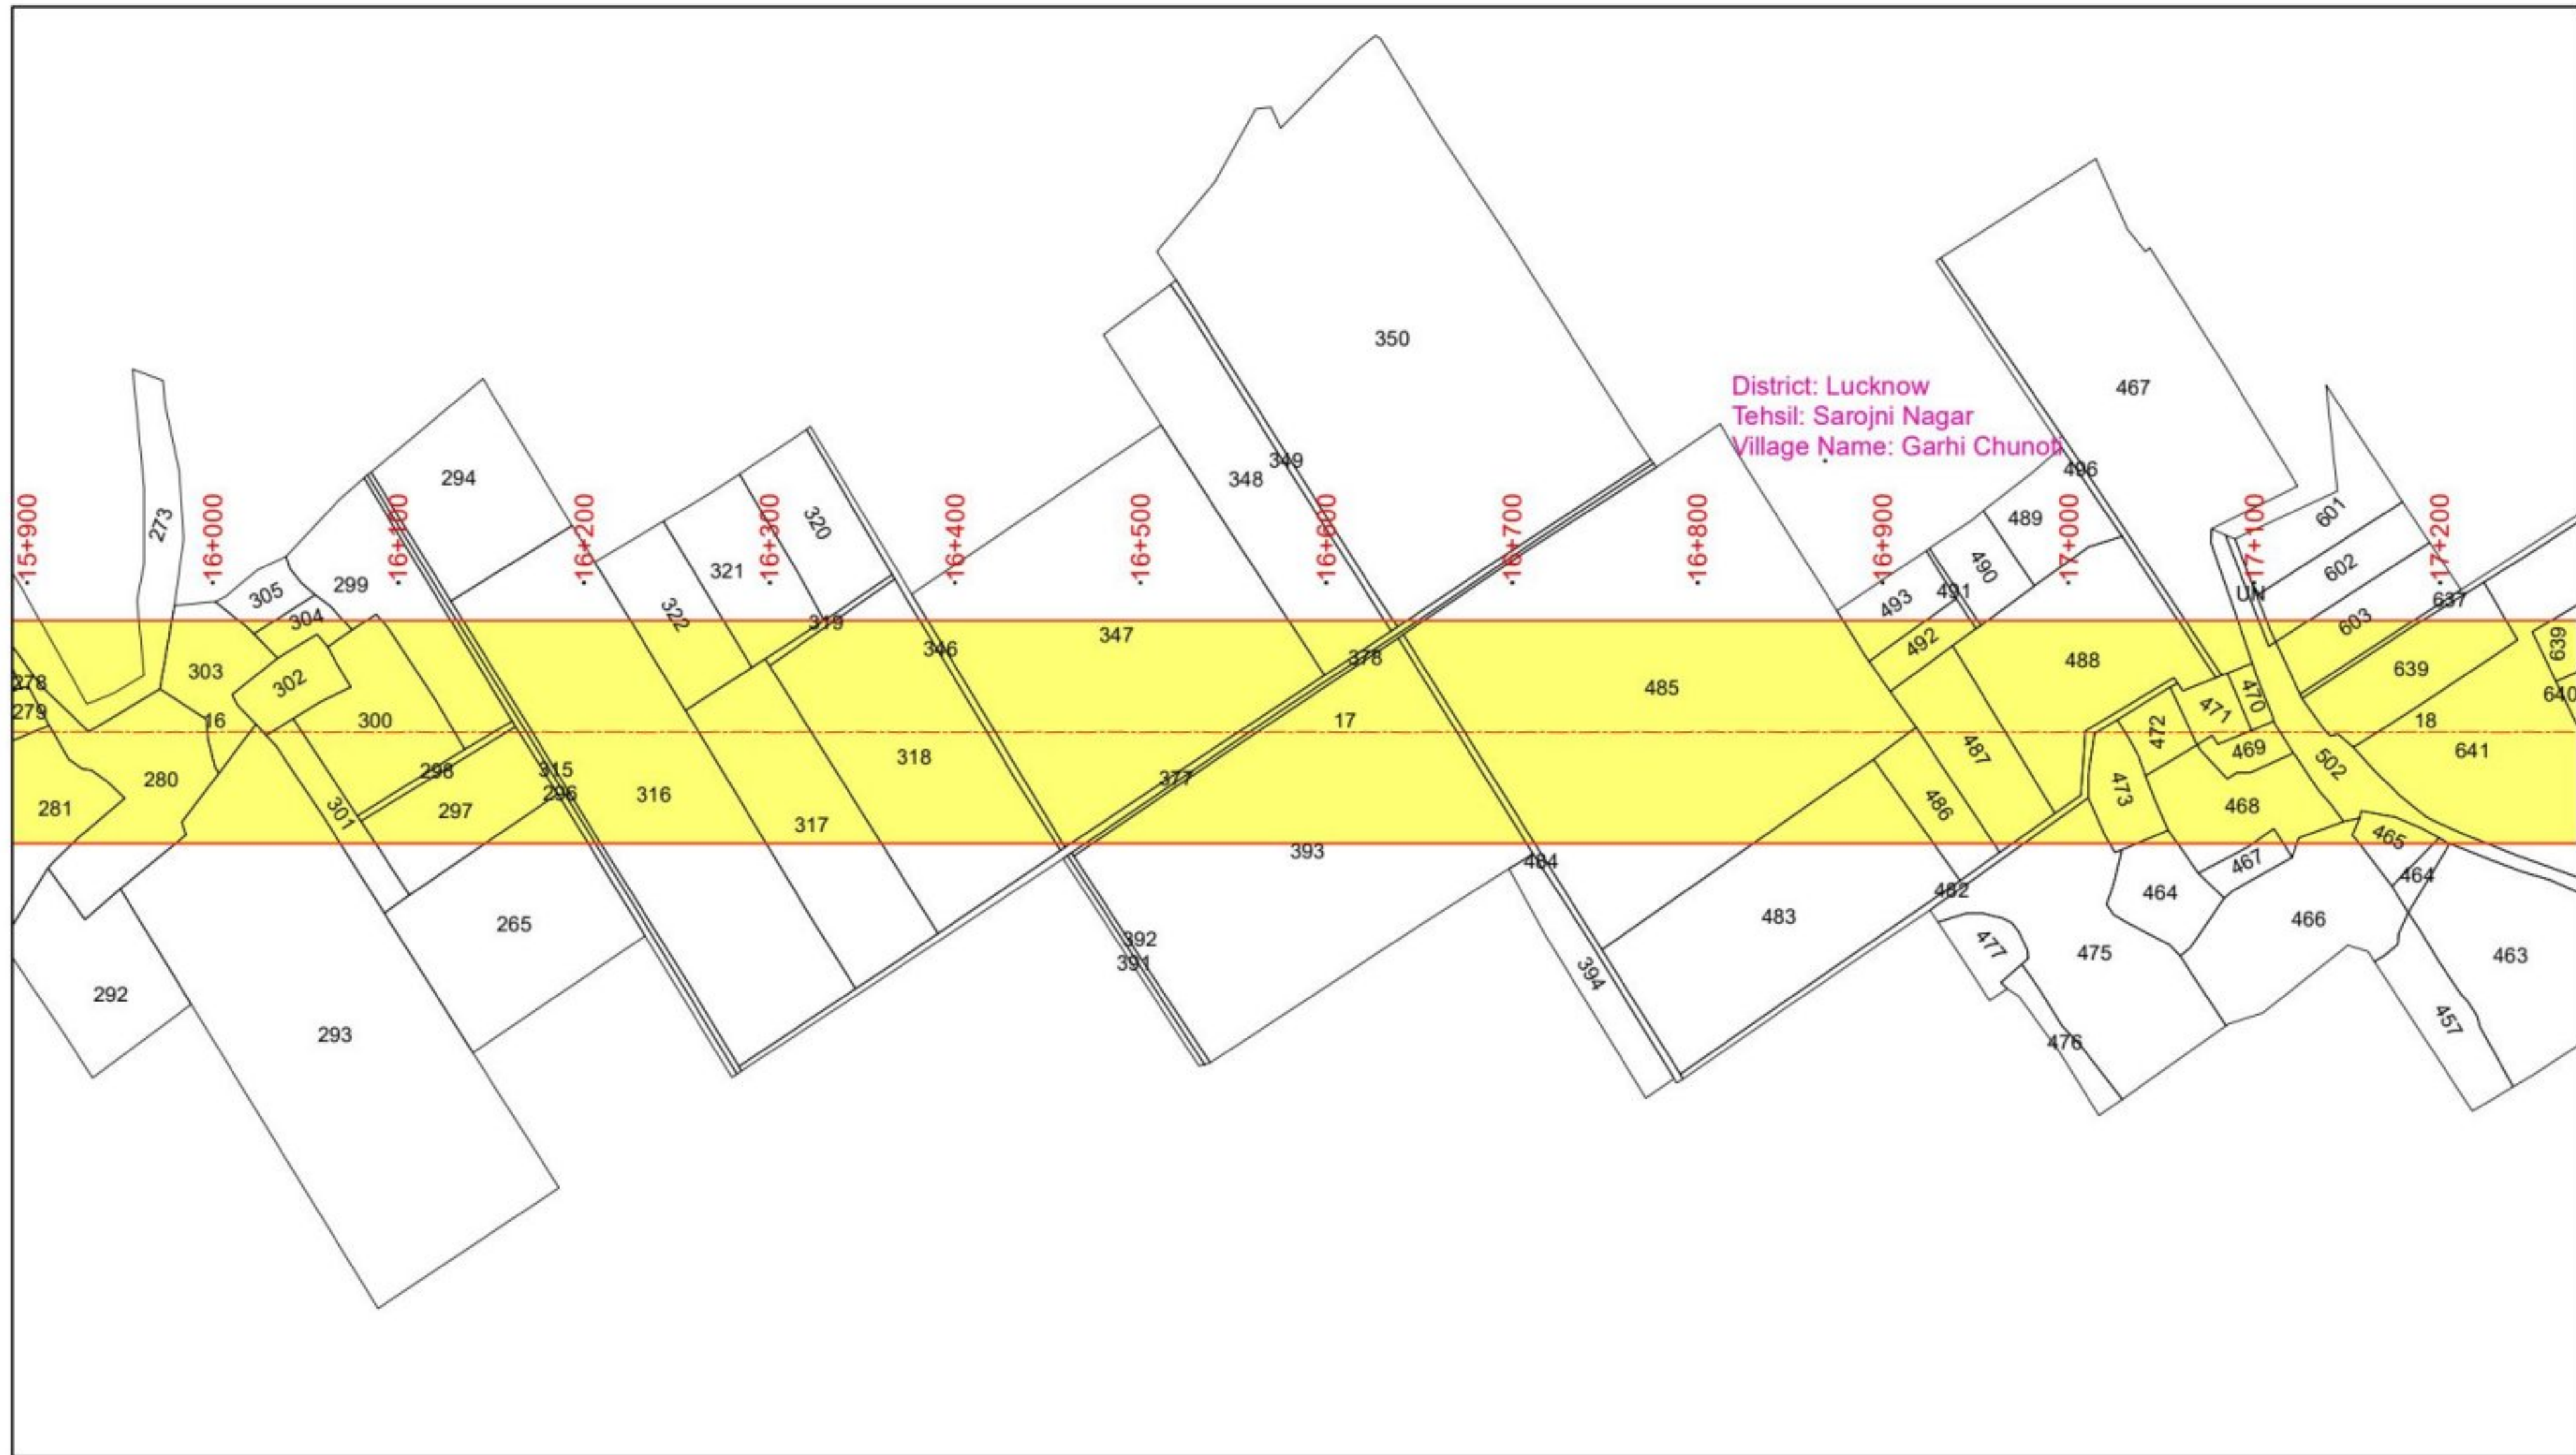

Legend

- PCL
- PROW
- Village Boundary
- Khasra Boundary
- Area to be Aquired

Design Consultant:



MSPARK FUTURISTICS & ASSOCIATES

Client:



UTTAR PRADESH EXPRESSWAYS
INDUSTRIAL DEVELOPMENT AUTHORITY

PROJECT:

CONSULTANT (PDC) OF AGRA-LUCKNOW EXPRESSWAY TO
PURVANCHAL EXPRESSWAY LINK ROAD IN THE STATE OF UTTAR PRADESH.

DRAWING TITLE:

LAND ACQUISITION PLAN
Km. 16+000 to Km. 17+000

DRG. NO.

MSPARK/UP/LAP- 17

REV.
0

Scale:- 1:4000

DATE: JANUARY 2025

DRAWN : SHAMSHER

DESIGNED
NAVEEN KUMAR


CHECKED
SAURABH JAIRATH

APPROVED
C.B. RAMAN

SHEET SIZE A3

← AGRA LUCKNOW EXPRESSWAY

PURVANCHAL EXPRESSWAY →

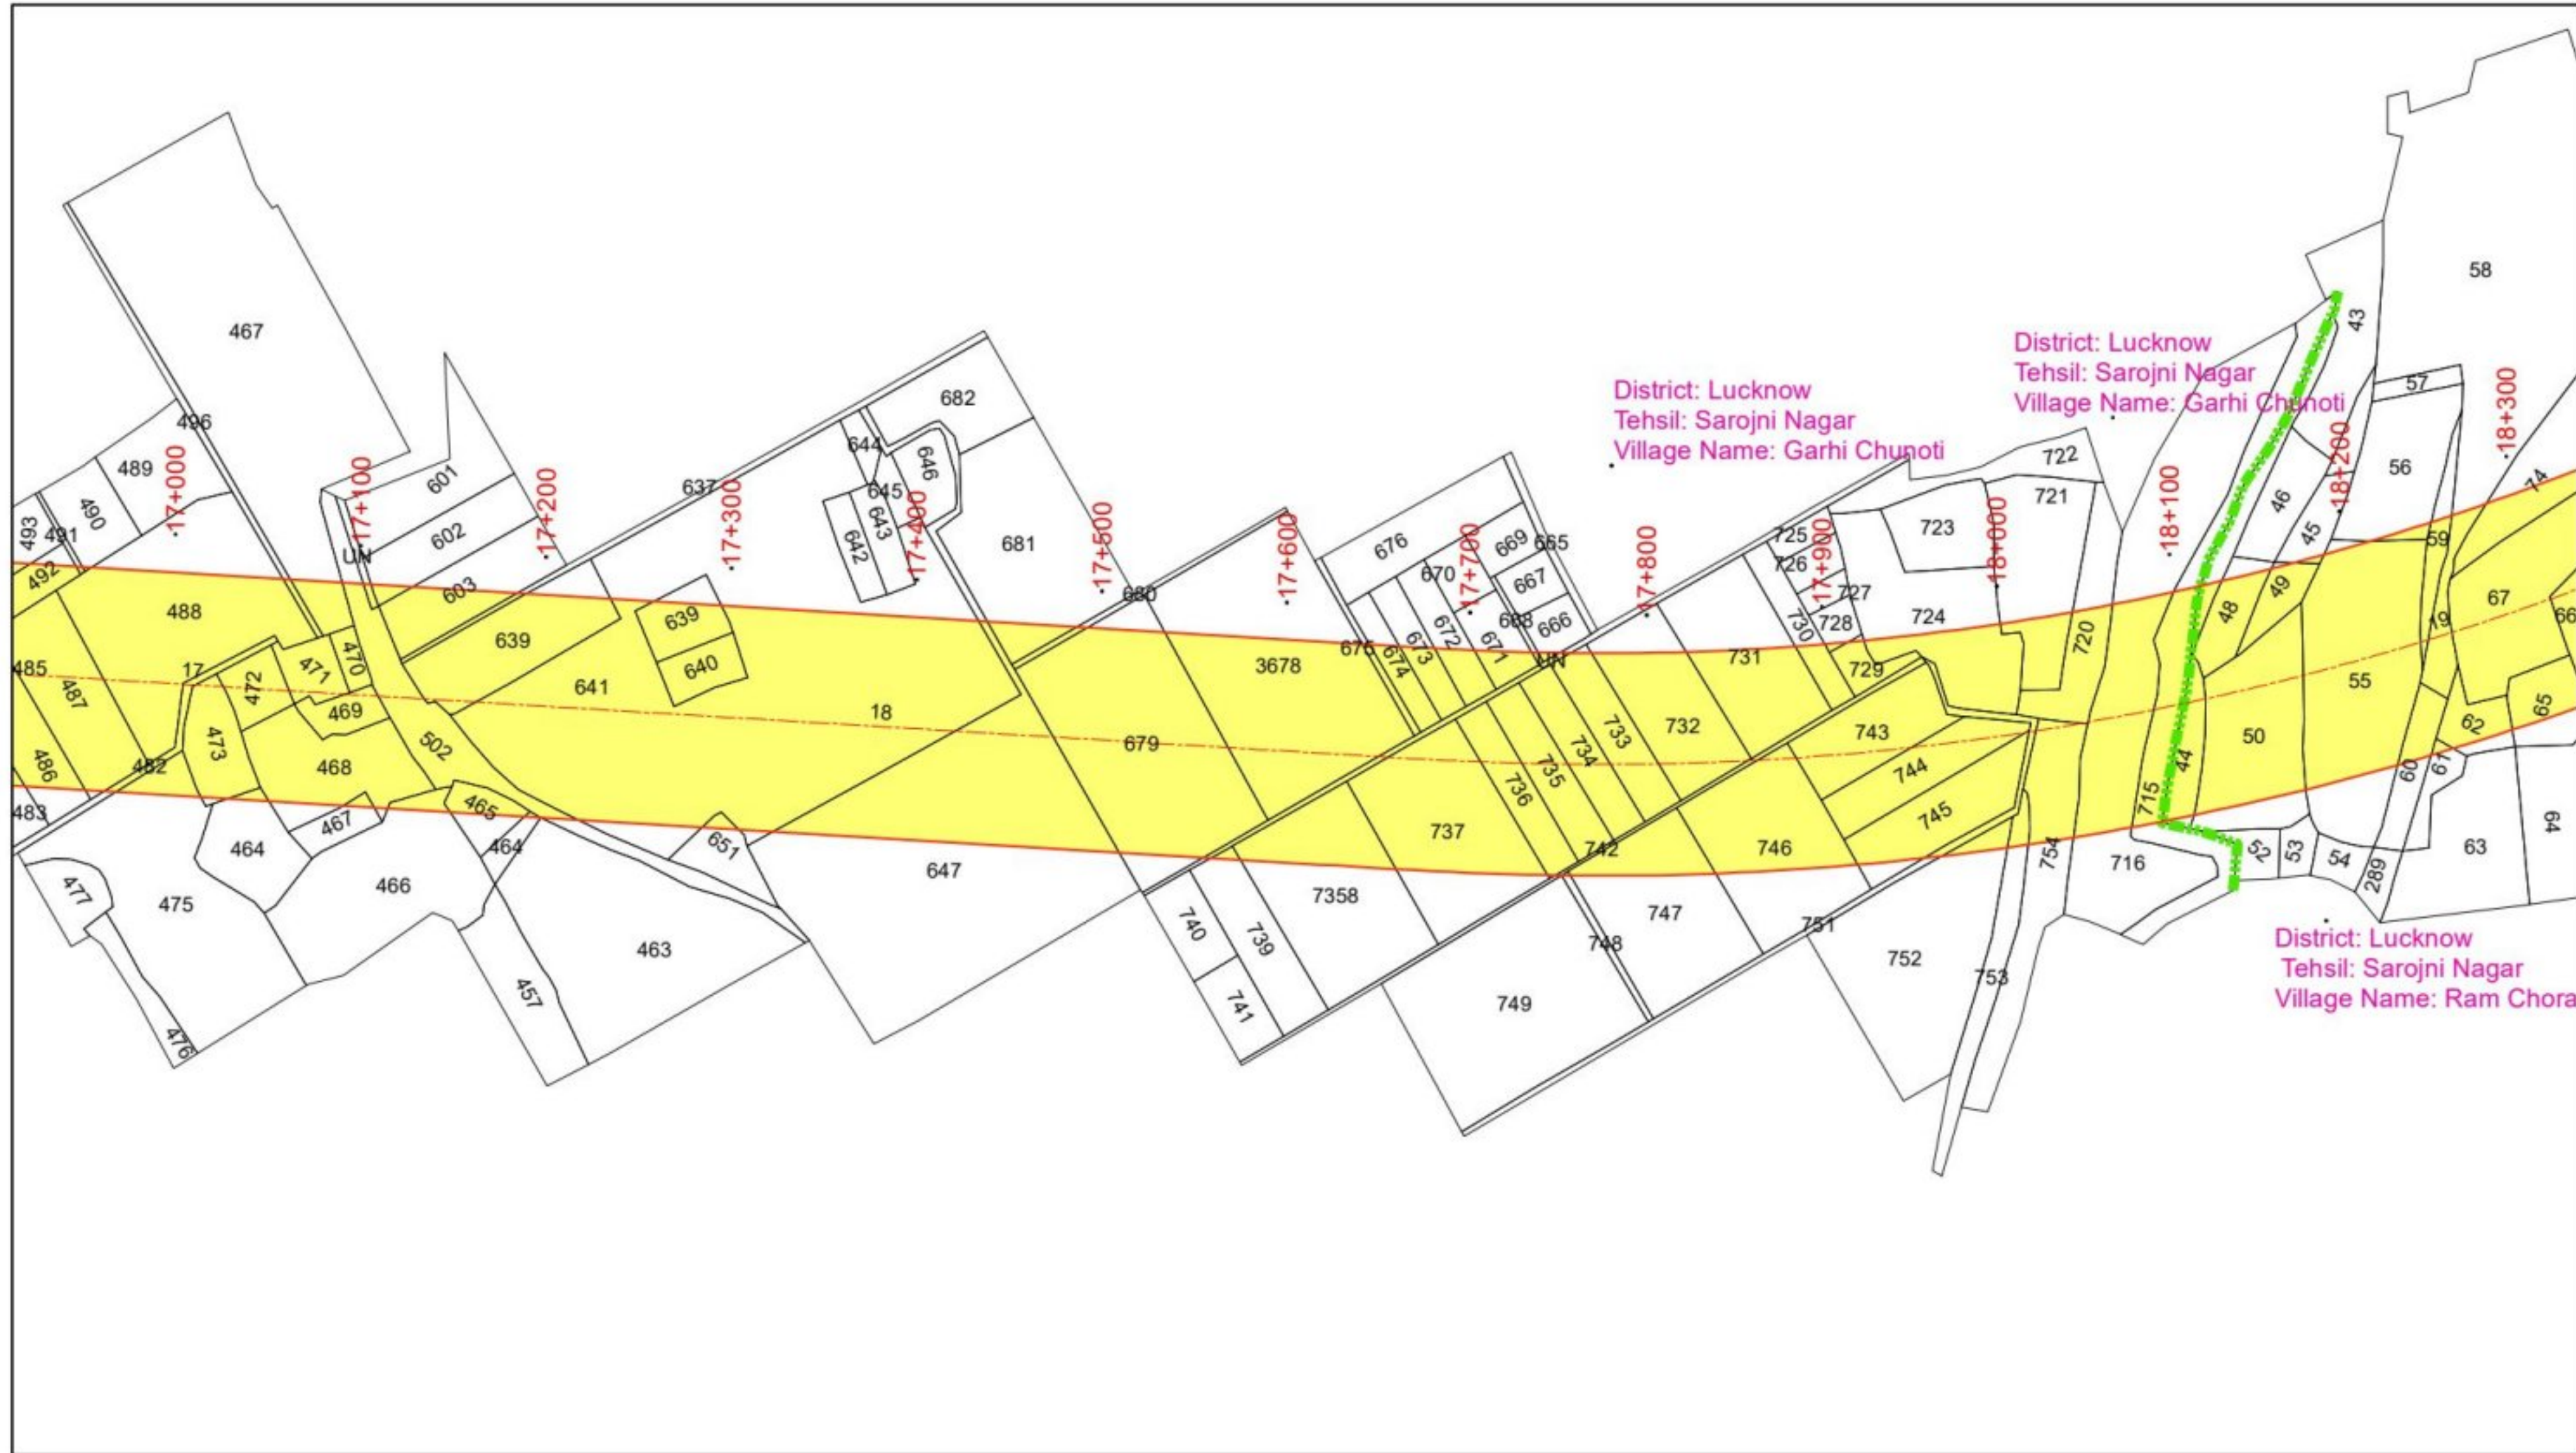

Legend

- PCL
- PROW
- Village Boundary
- Khasra Boundary
- Area to be Aquired

Design Consultant:



MSPARK FUTURISTICS & ASSOCIATES

Client:



UTTAR PRADESH EXPRESSWAYS
INDUSTRIAL DEVELOPMENT AUTHORITY

PROJECT:

CONSULTANT (PDC) OF AGRA-LUCKNOW EXPRESSWAY TO
PURVANCHAL EXPRESSWAY LINK ROAD IN THE STATE OF UTTAR PRADESH.

DRAWING TITLE:

LAND ACQUISITION PLAN
Km. 17+000 to Km. 18+000

DRG. NO.

MSPARK/UP/LAP- 18

REV.
0

Scale:- 1:4000

DATE: JANUARY 2025

DRAWN : SHAMSHER

DESIGNED
NAVEEN KUMAR


CHECKED
SAURABH JAIRATH

APPROVED
C.B. RAMAN

SHEET SIZE A3

← AGRA LUCKNOW EXPRESSWAY

PURVANCHAL EXPRESSWAY →

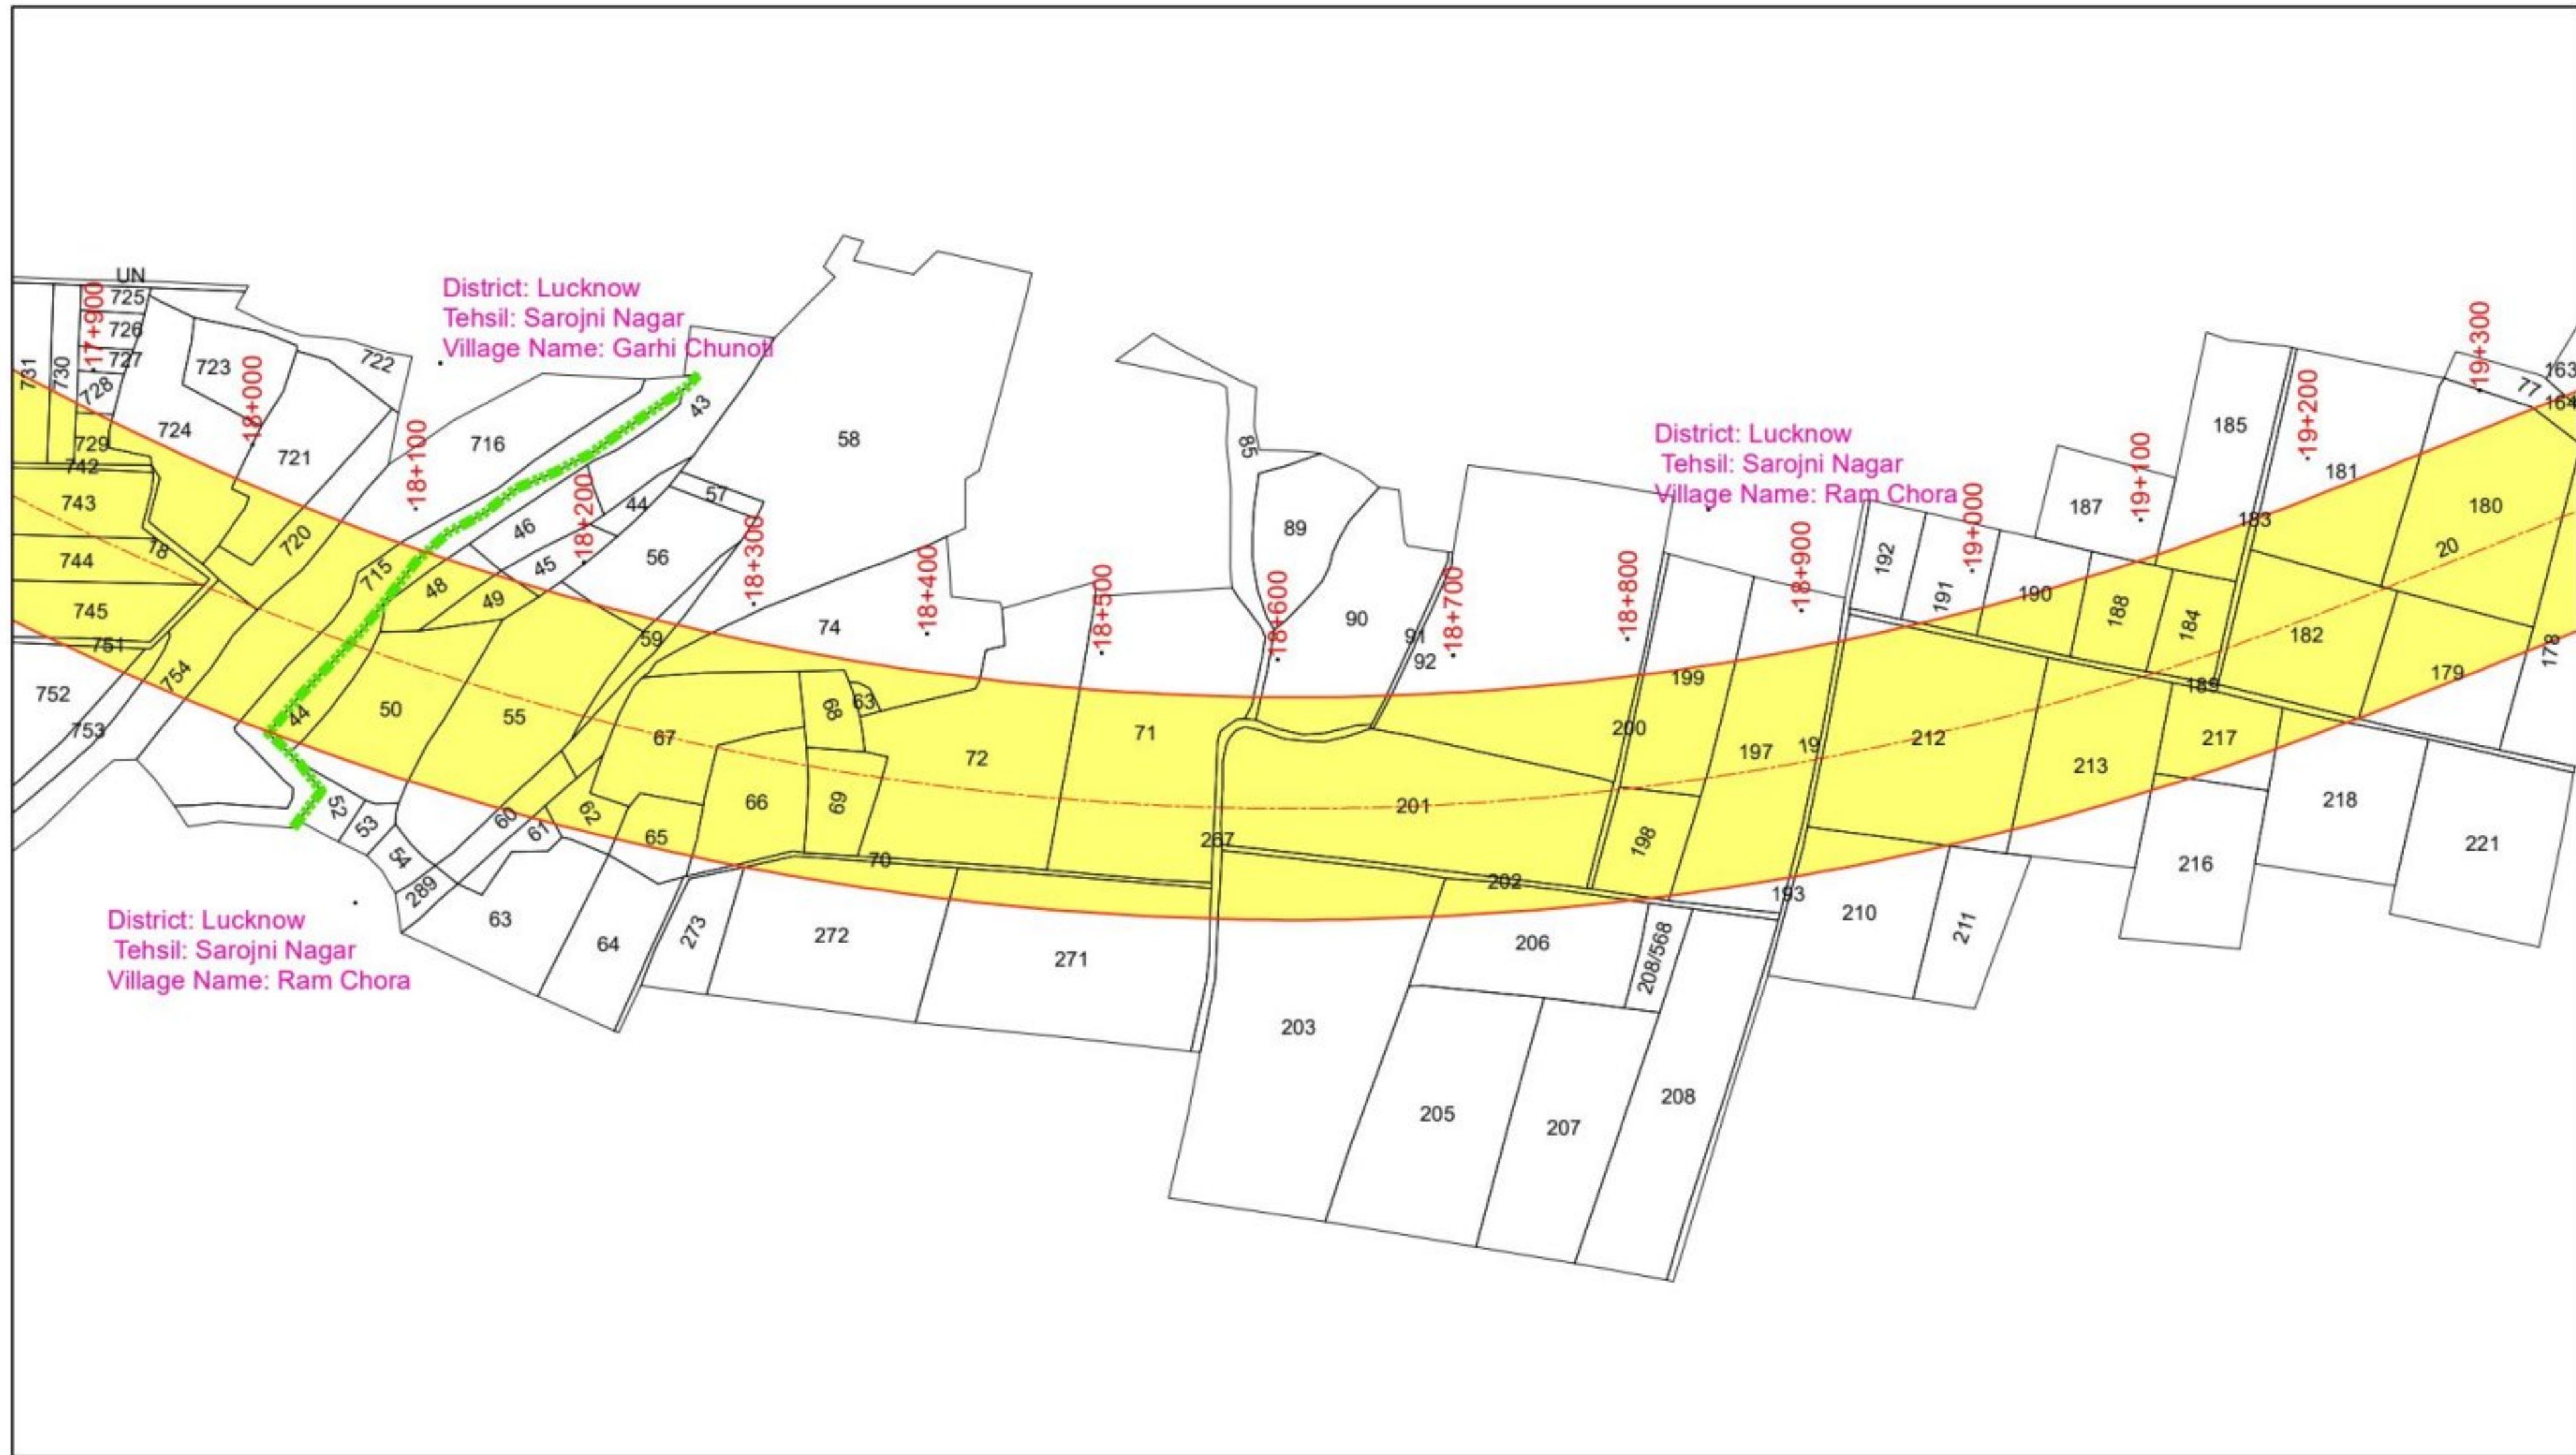

Legend

- PCL
- PROW
- Village Boundary
- Khasra Boundary
- Area to be Aquired

Design Consultant:



MSPARK FUTURISTICS & ASSOCIATES

Client:



UTTAR PRADESH EXPRESSWAYS
INDUSTRIAL DEVELOPMENT AUTHORITY

DRAWING TITLE:

LAND ACQUISITION PLAN
Km. 18+000 to Km. 19+000

DRG. NO.

MSPARK/UP/LAP- 19

REV.
0

Scale:- 1:4000

DATE: JANUARY 2025

DRAWN : SHAMSHER

DESIGNED
NAVEEN KUMAR


CHECKED
SAURABH JAIRATH

APPROVED
C.B. RAMAN

PROJECT:

CONSULTANT (PDC) OF AGRA-LUCKNOW EXPRESSWAY TO
PURVANCHAL EXPRESSWAY LINK ROAD IN THE STATE OF UTTAR PRADESH.

SHEET SIZE A3

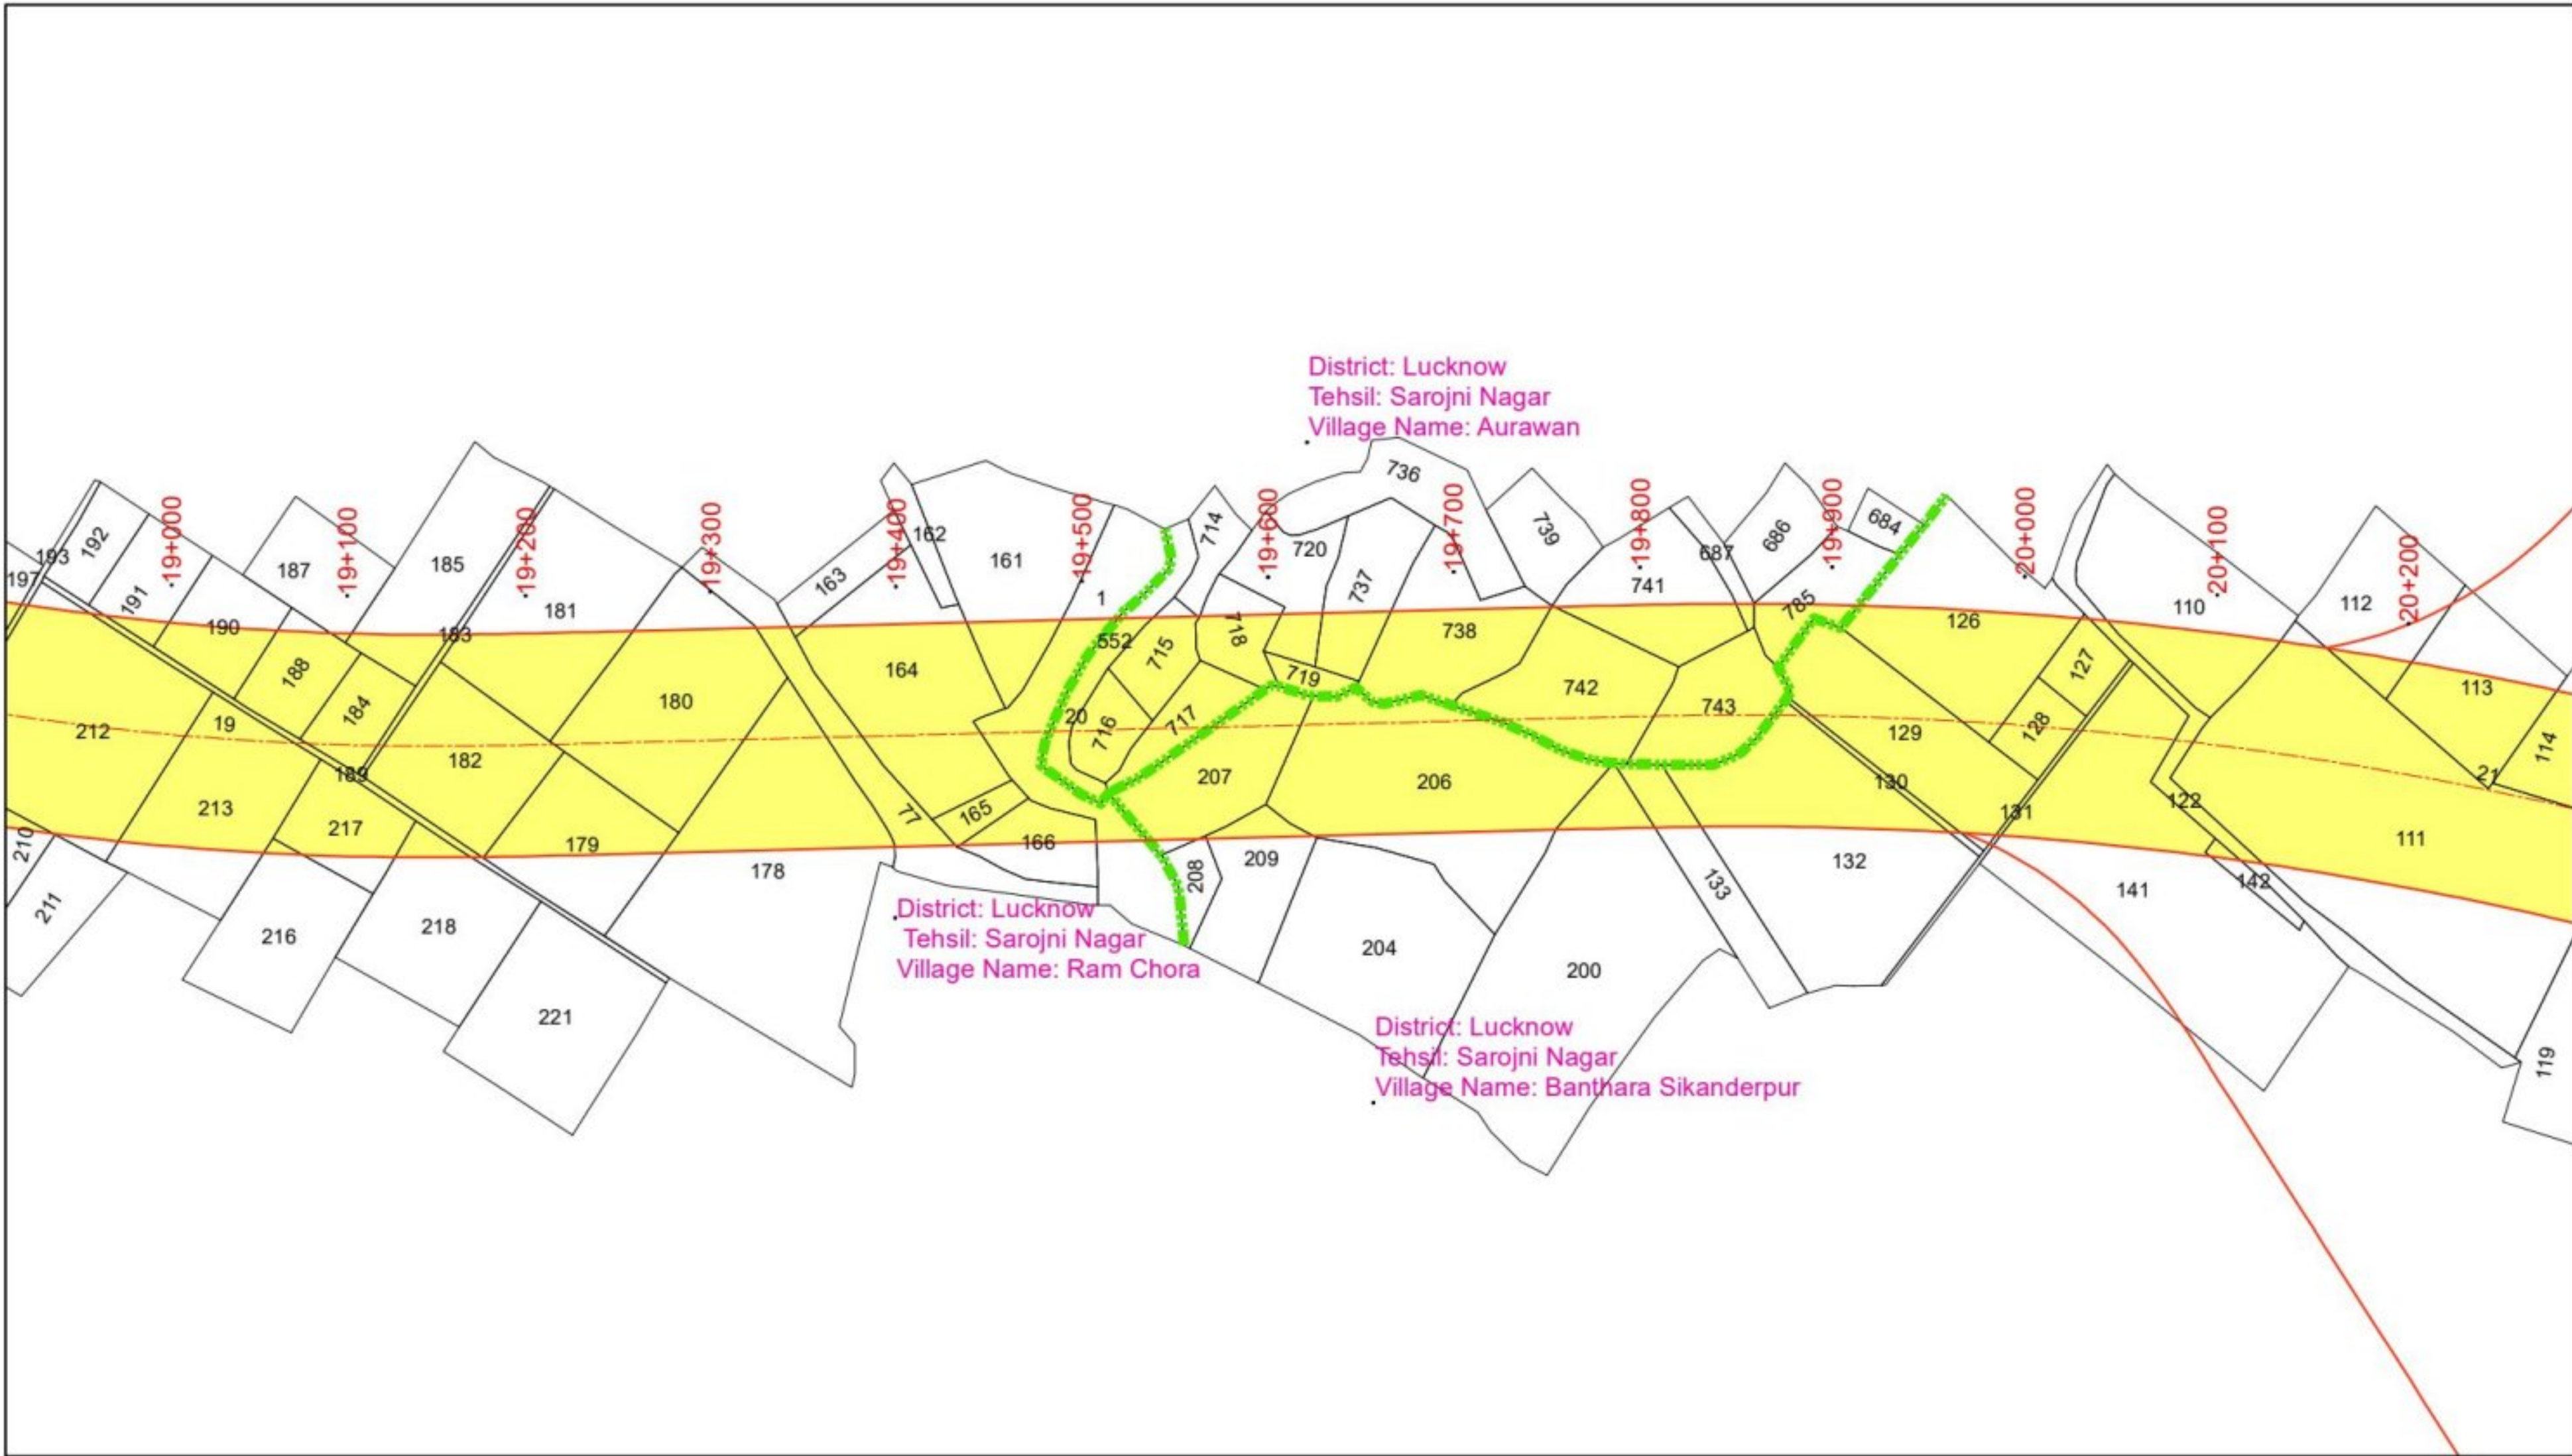


 PCL
 PROW
 Village Boundary
 Khasra Boundary
 Area to be Aquired



SHEET SIZE A3

← AGRA LUCKNOW EXPRESSWAY

PURVANCHAL EXPRESSWAY →

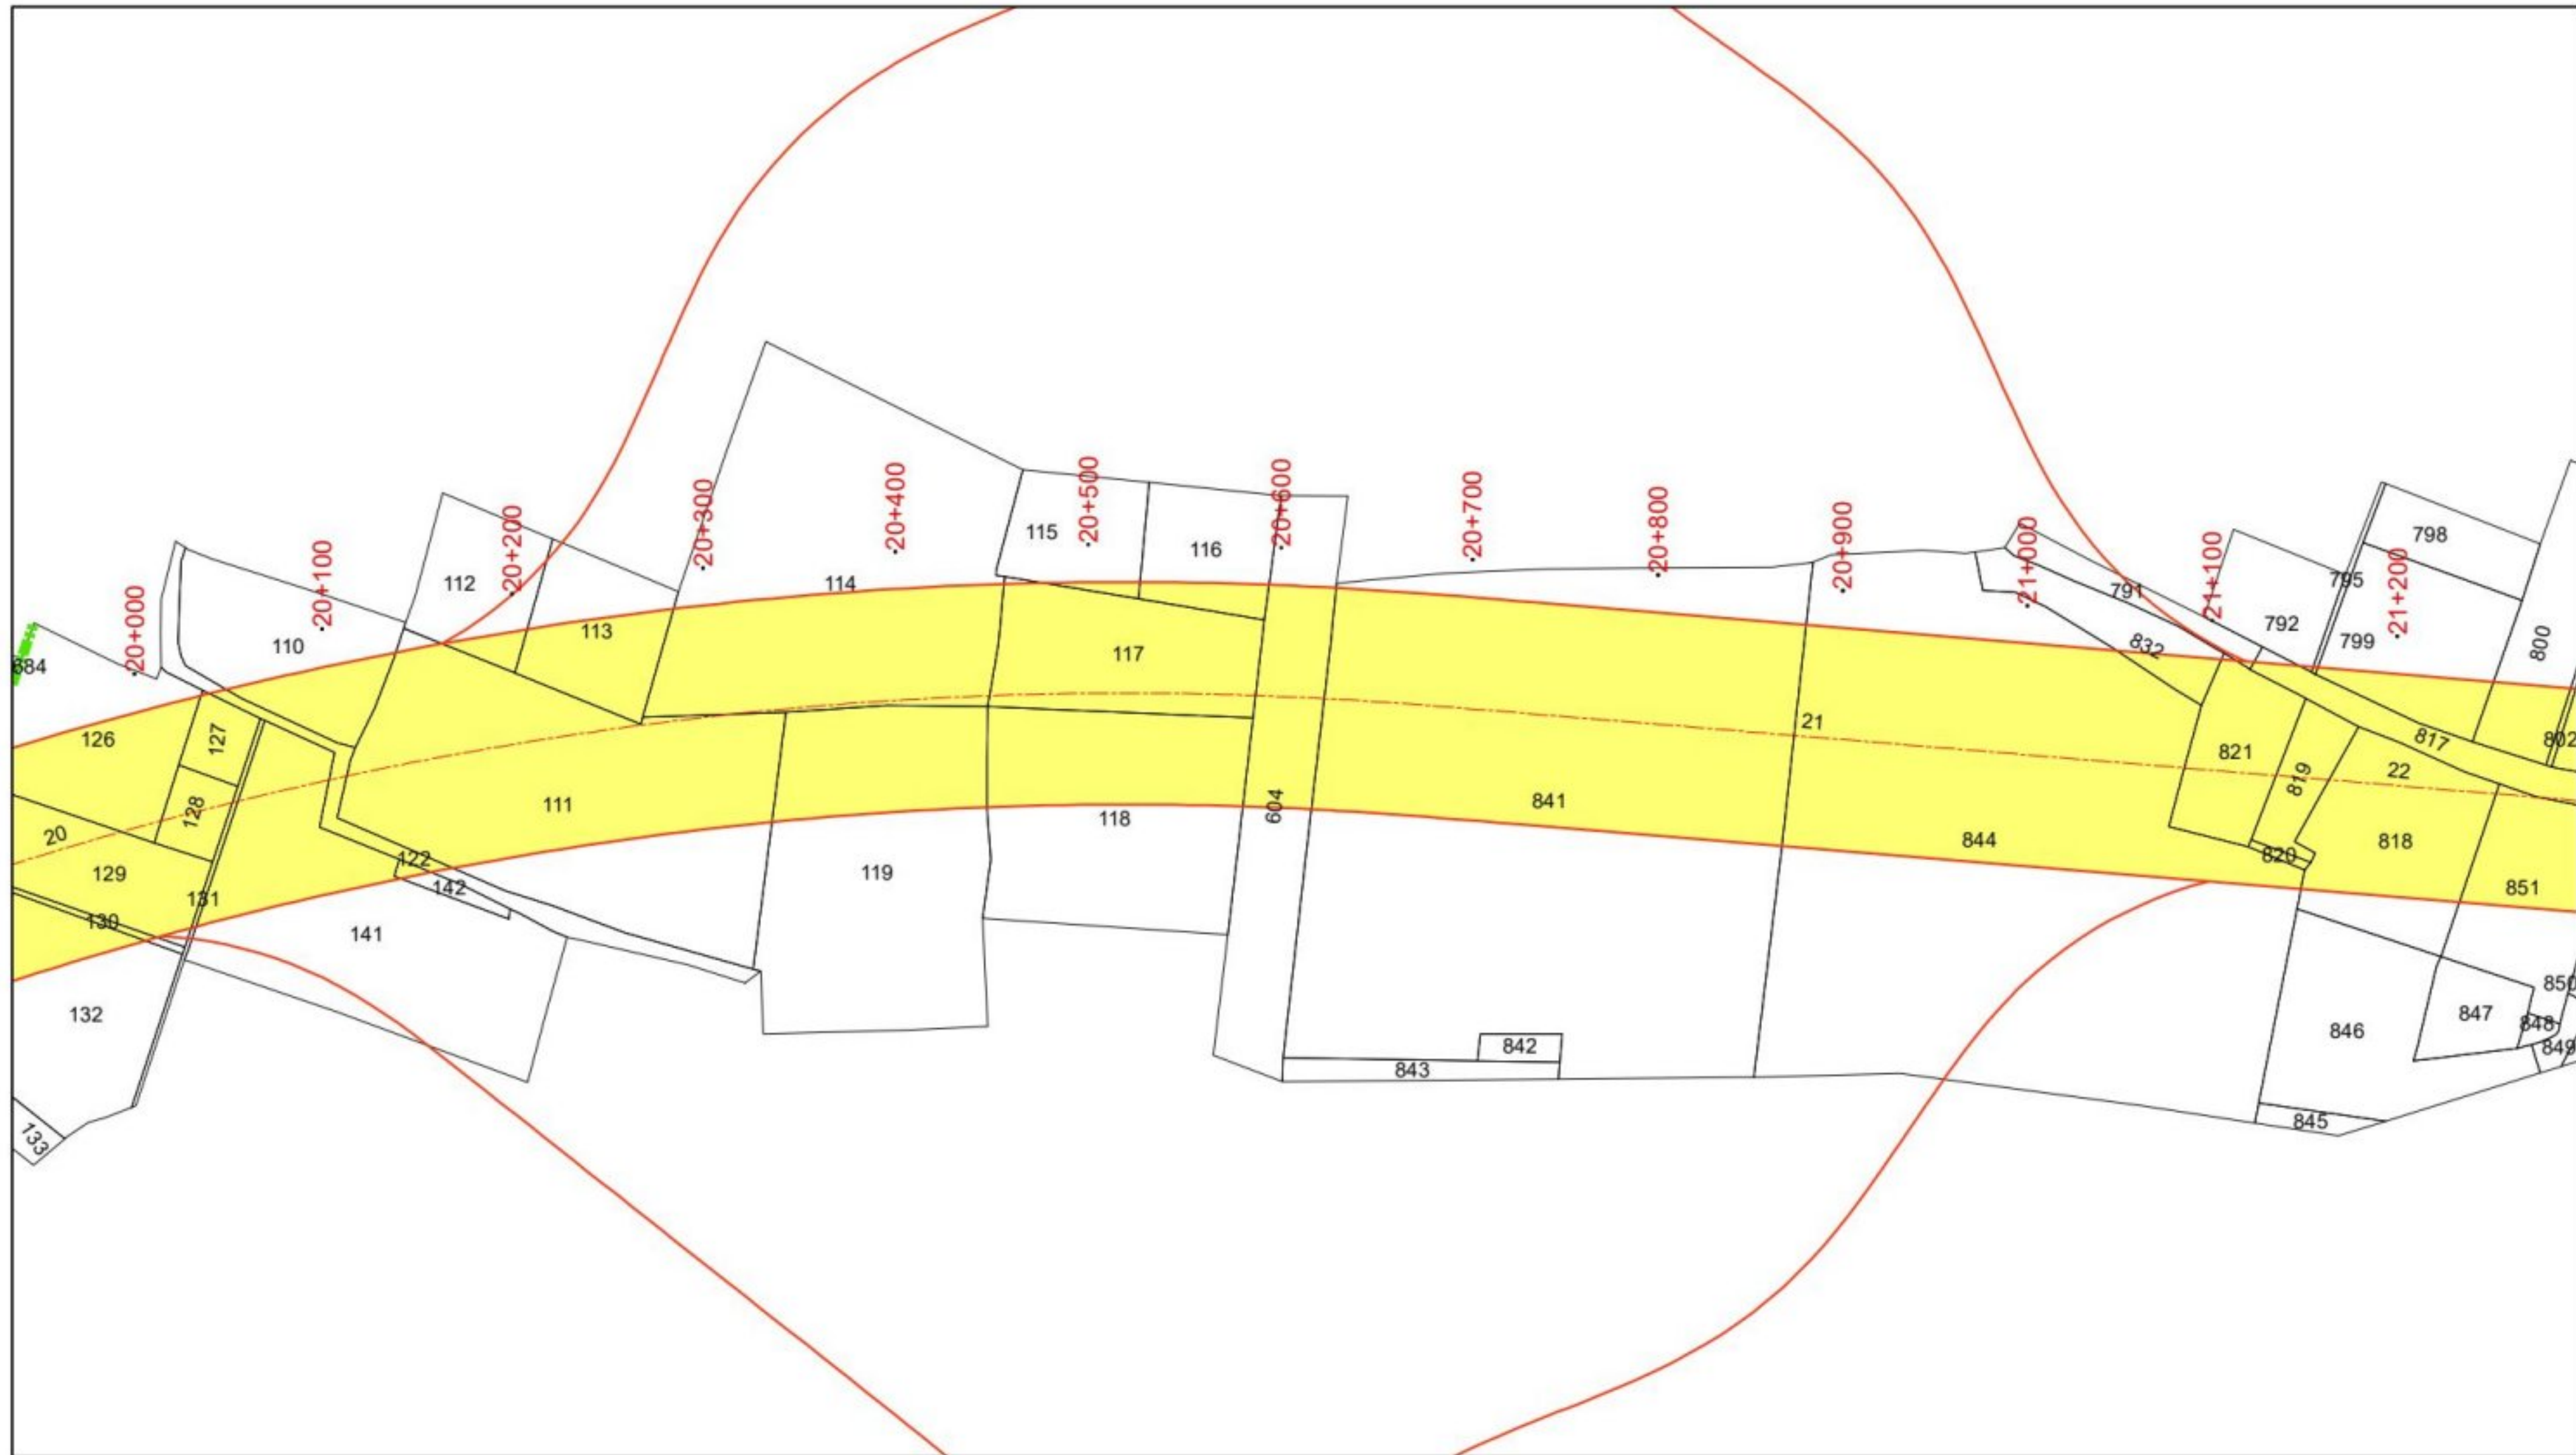

Legend

- PCL
- PROW
- Village Boundary
- Khasra Boundary
- Area to be Aquired

Design Consultant:



MSPARK FUTURISTICS & ASSOCIATES

Client:



UTTAR PRADESH EXPRESSWAYS
INDUSTRIAL DEVELOPMENT AUTHORITY

DRAWING TITLE:

LAND ACQUISITION PLAN
Km. 20+000 to Km. 21+000

DRG. NO.

MSPARK/UP/LAP- 21

REV.
0

Scale:- 1:4000

DATE: JANUARY 2025

DRAWN : SHAMSHER

DESIGNED
NAVEEN KUMAR

CHECKED
SAURABH JAIRATH

APPROVED
C.B. RAMAN


PROJECT:

CONSULTANT (PDC) OF AGRA-LUCKNOW EXPRESSWAY TO
PURVANCHAL EXPRESSWAY LINK ROAD IN THE STATE OF UTTAR PRADESH.

SHEET SIZE A3

← AGRA LUCKNOW EXPRESSWAY

PURVANCHAL EXPRESSWAY →

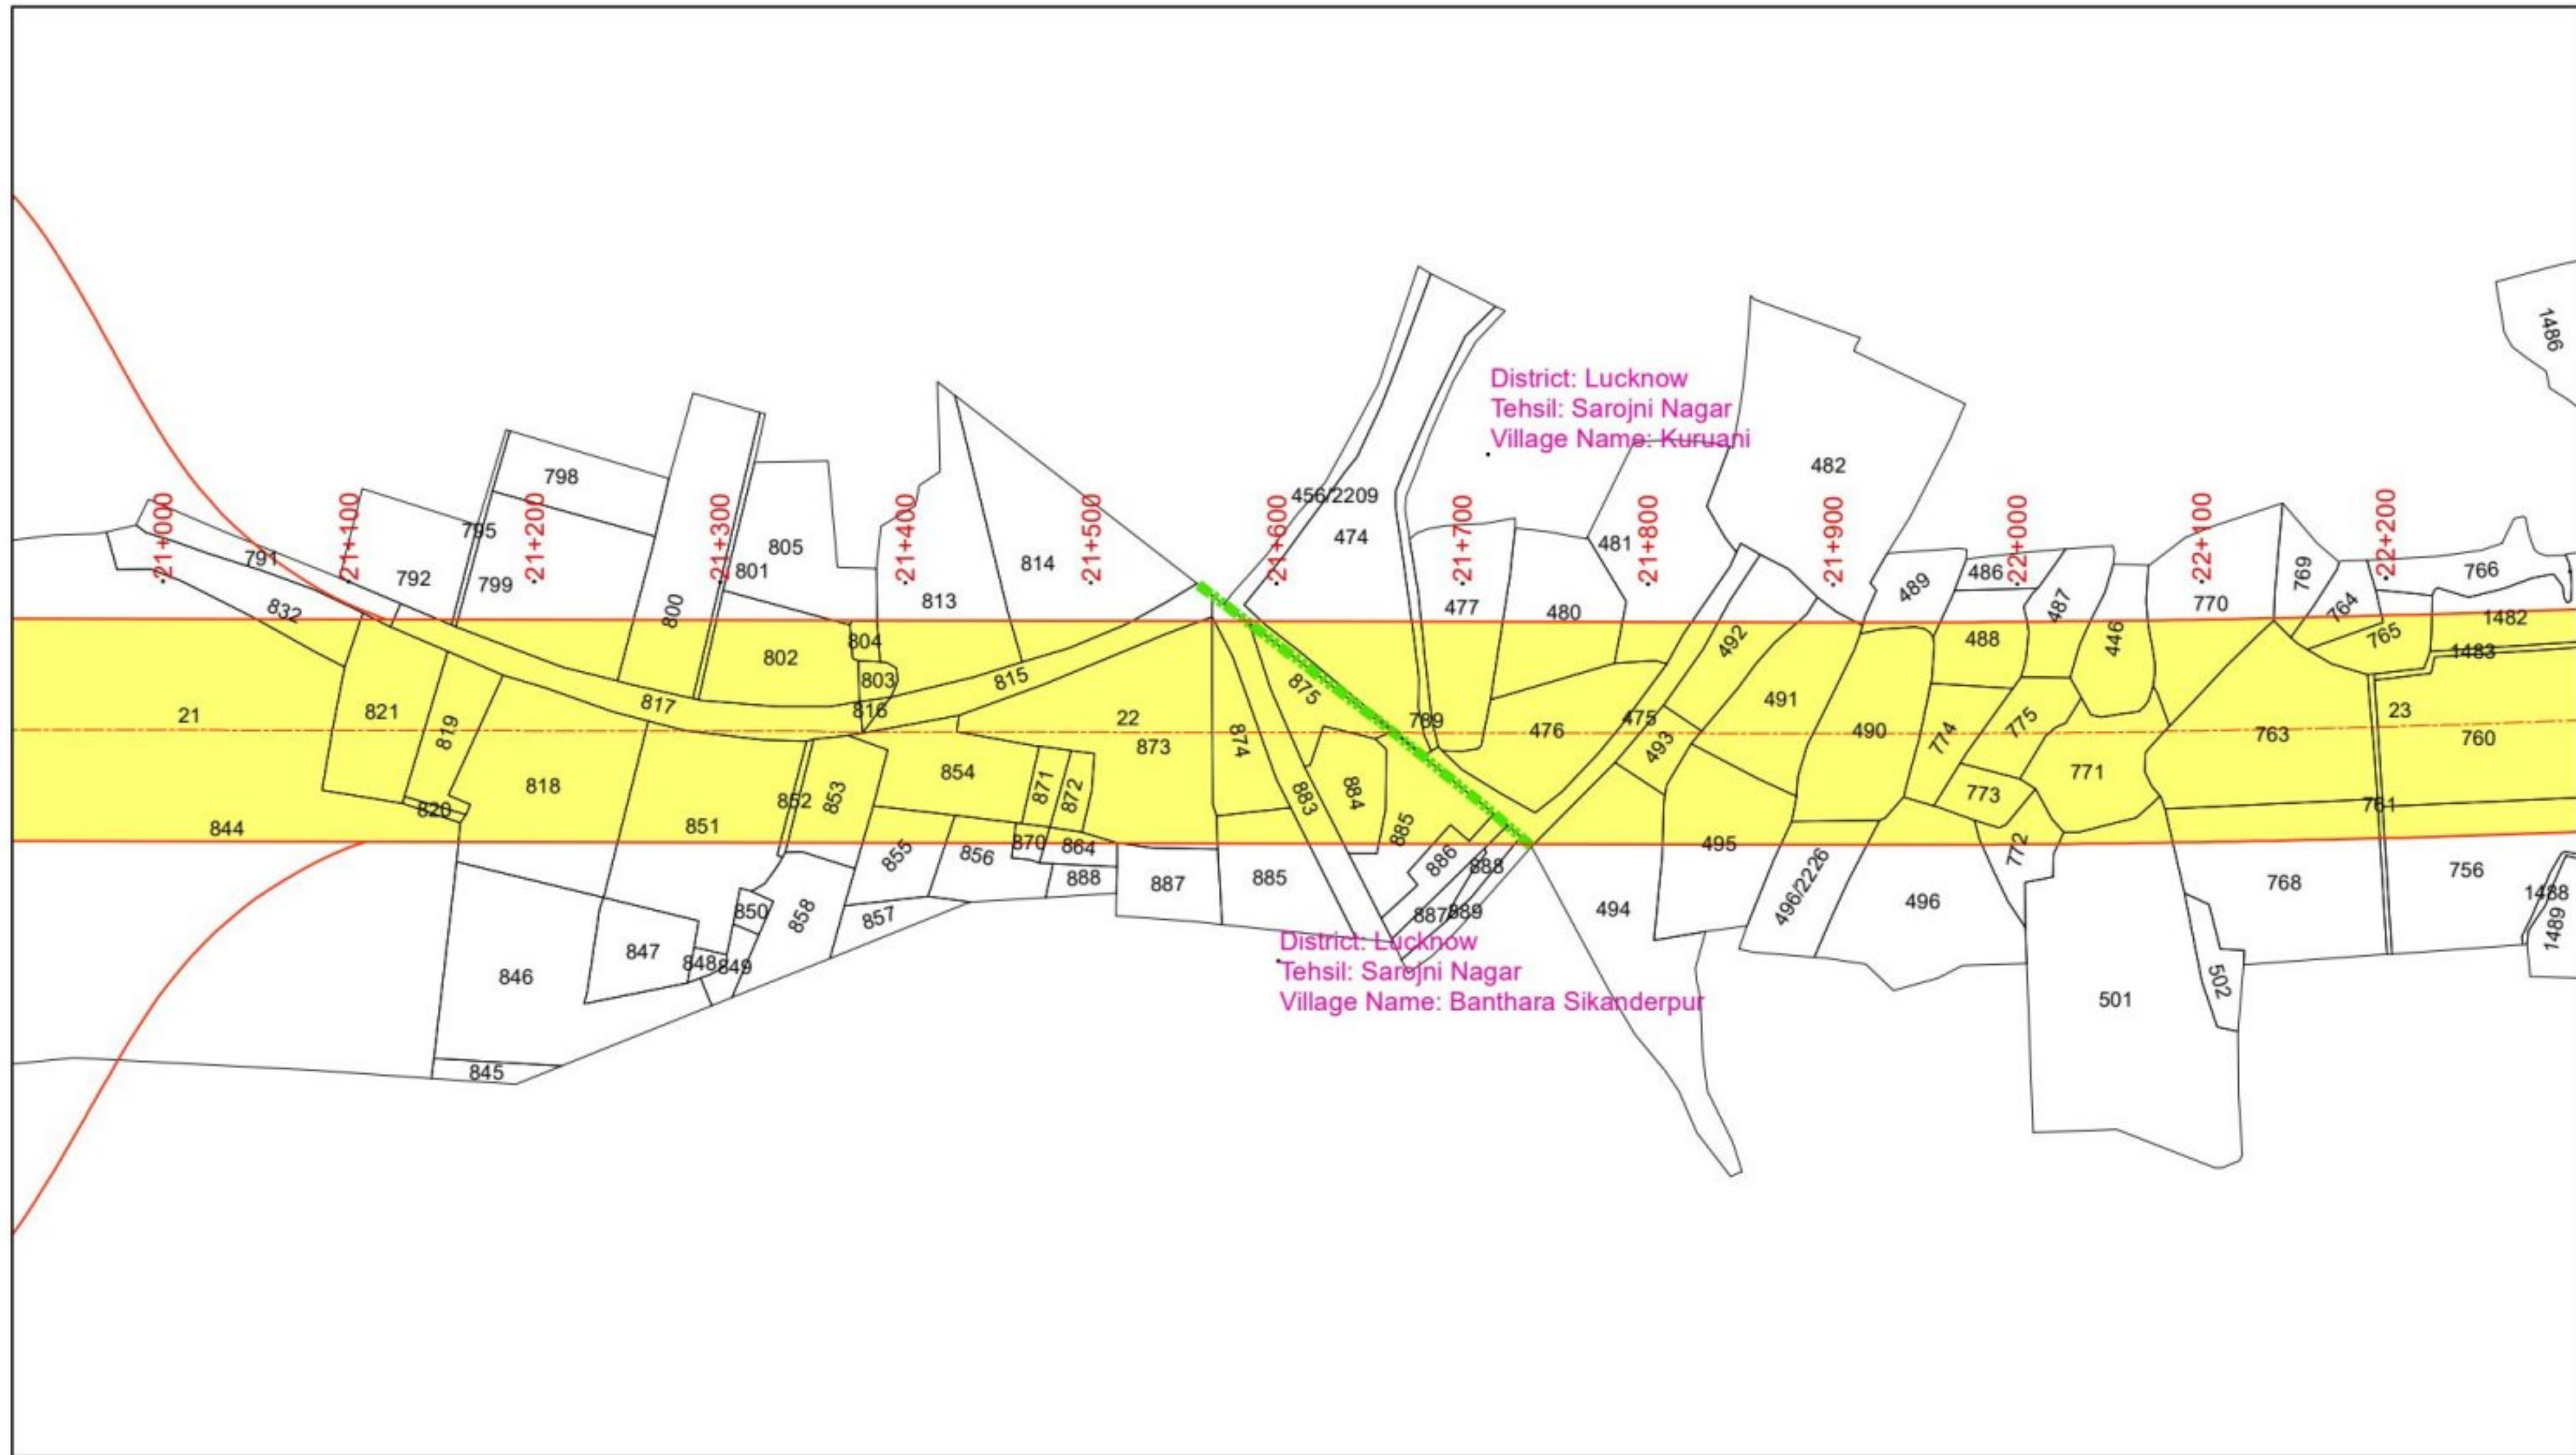

Legend

- PCL
- PROW
- Village Boundary
- Khasra Boundary
- Area to be Aquired

Design Consultant:



MSPARK FUTURISTICS & ASSOCIATES

Client:



UTTAR PRADESH EXPRESSWAYS
INDUSTRIAL DEVELOPMENT AUTHORITY

PROJECT:

CONSULTANT (PDC) OF AGRA-LUCKNOW EXPRESSWAY TO
PURVANCHAL EXPRESSWAY LINK ROAD IN THE STATE OF UTTAR PRADESH.

DRAWING TITLE:

LAND ACQUISITION PLAN
Km. 21+000 to Km. 22+000

DRG. NO.

MSPARK/UP/LAP- 22

REV.
0

Scale:- 1:4000

DATE: JANUARY 2025

DRAWN : SHAMSHER

DESIGNED
NAVEEN KUMAR


CHECKED
SAURABH JAIRATH

APPROVED
C.B. RAMAN

SHEET SIZE A3

← AGRA LUCKNOW EXPRESSWAY

PURVANCHAL EXPRESSWAY →

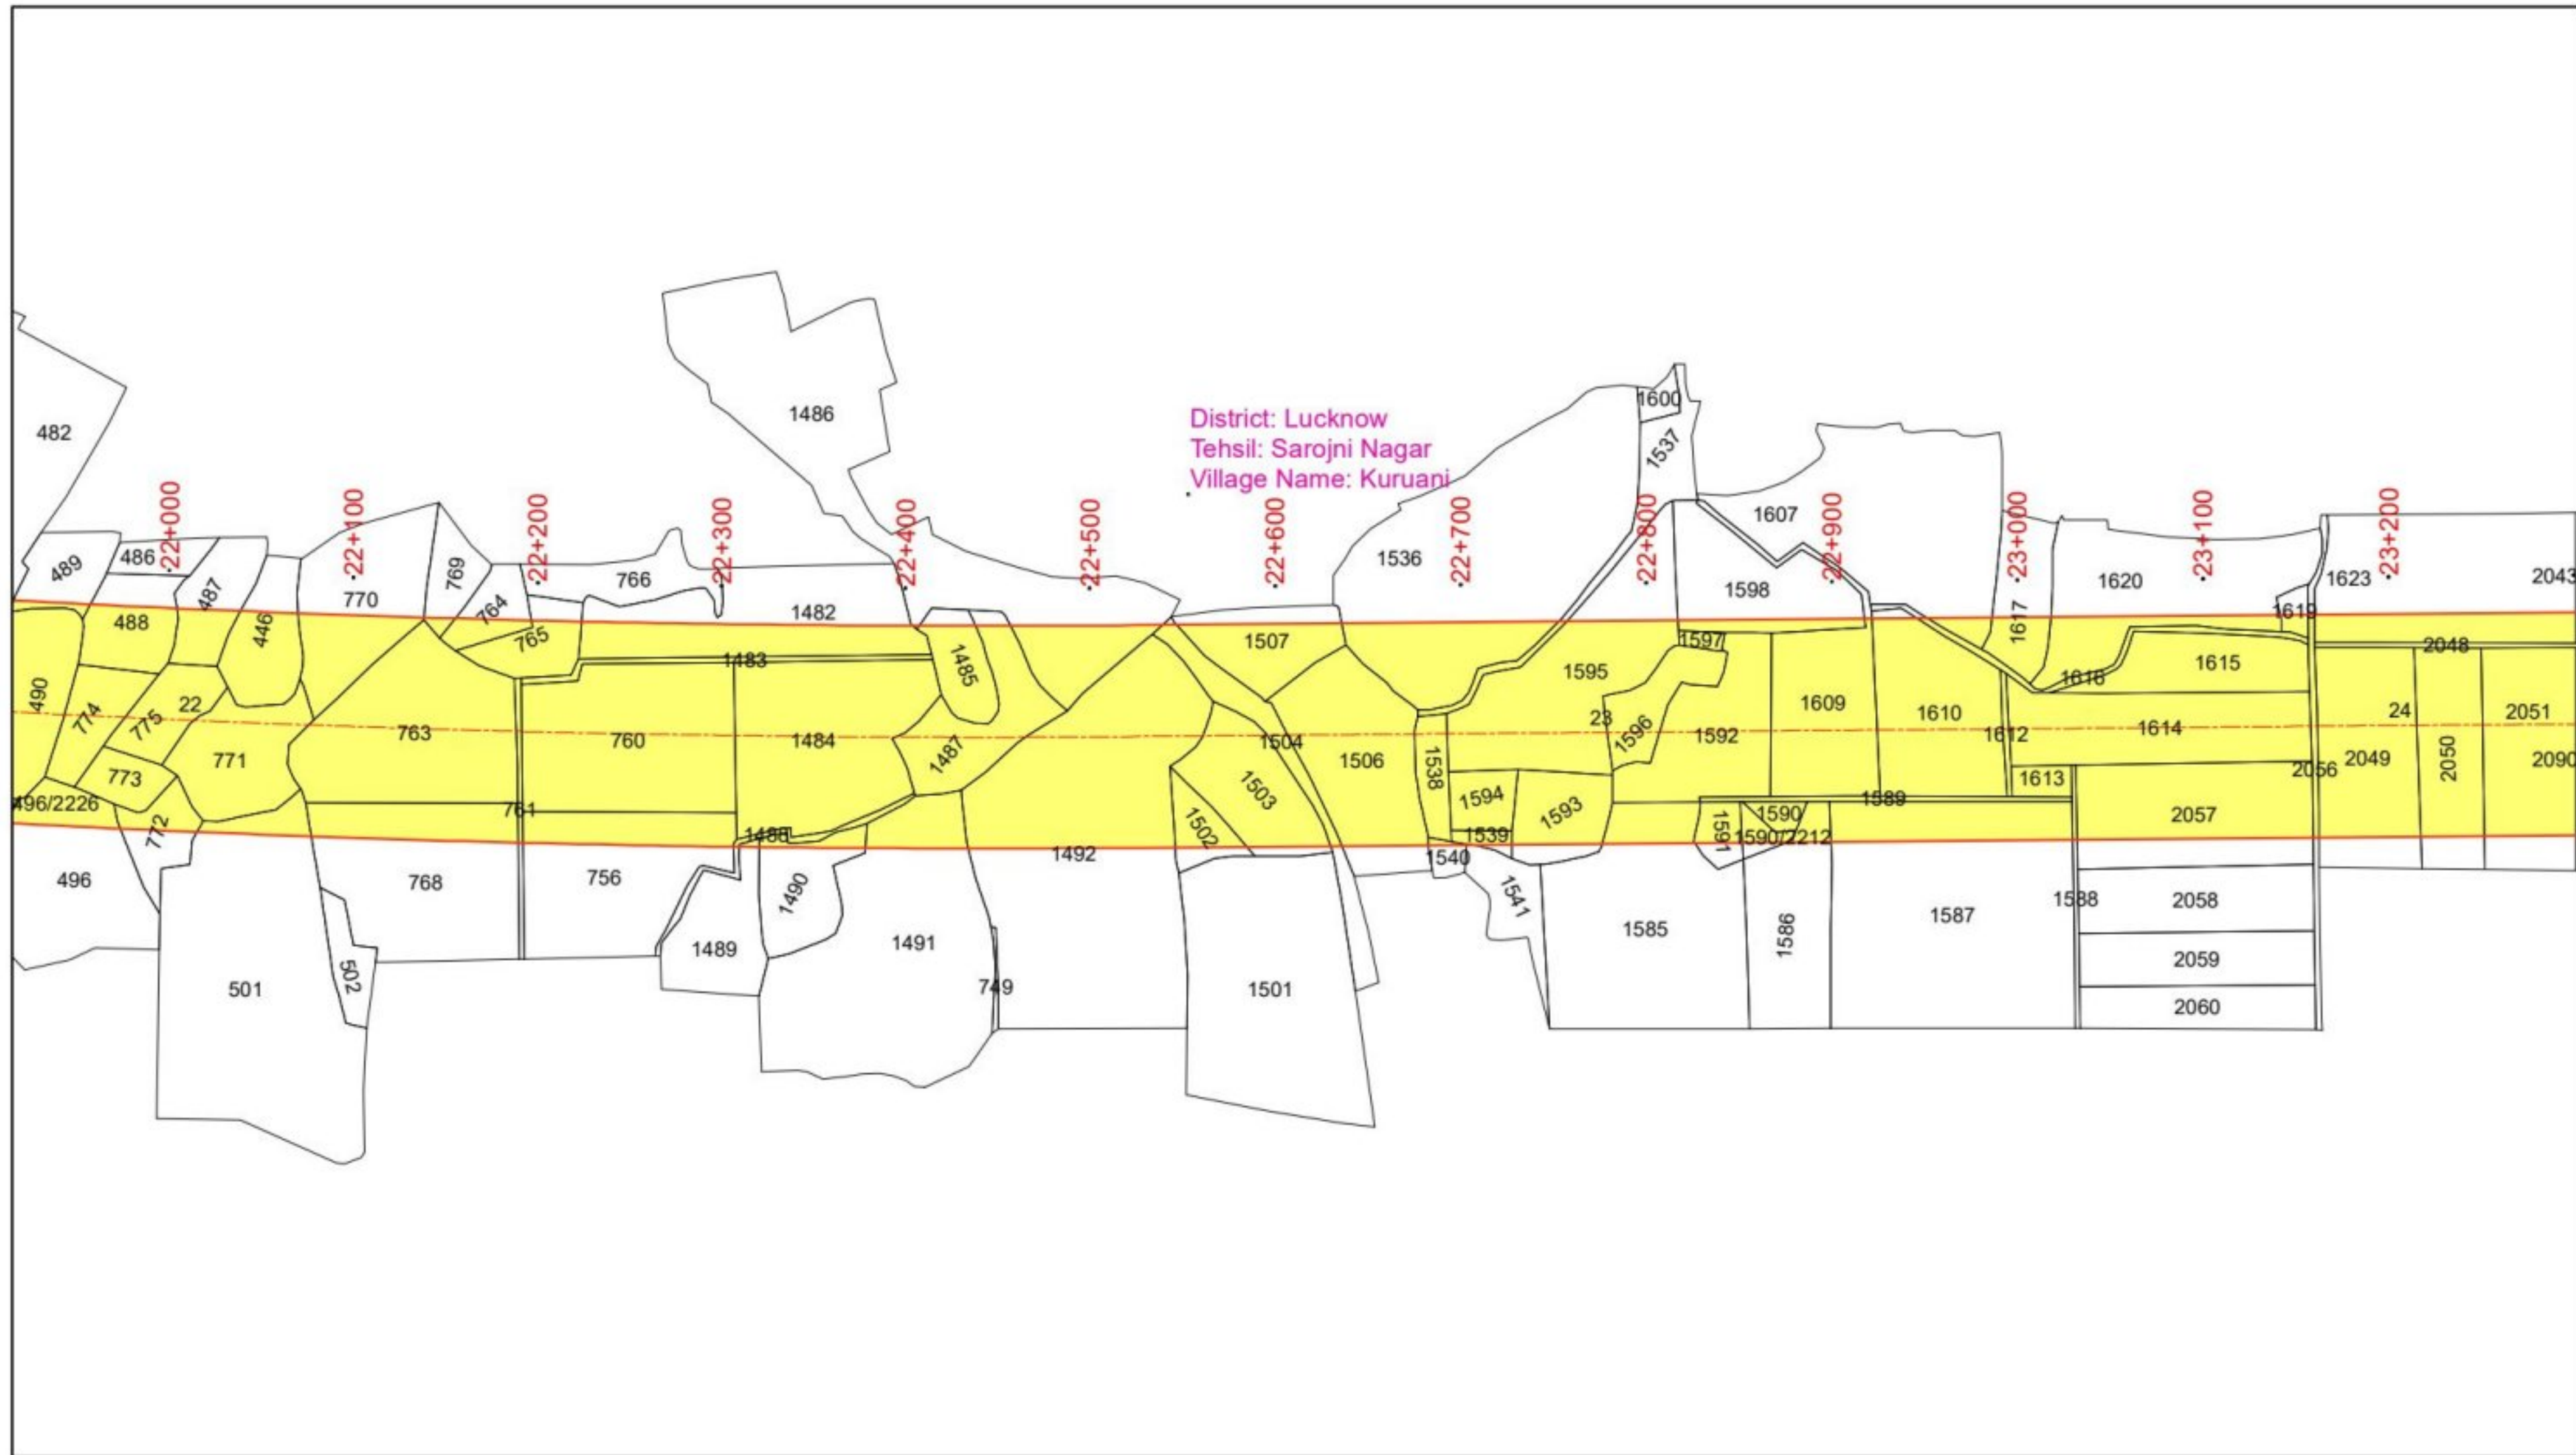

Legend

- PCL
- PROW
- Village Boundary
- Khasra Boundary
- Area to be Aquired

Design Consultant:



MSPARK FUTURISTICS & ASSOCIATES

Client:



UTTAR PRADESH EXPRESSWAYS
INDUSTRIAL DEVELOPMENT AUTHORITY

DRAWING TITLE:

LAND ACQUISITION PLAN
Km. 22+000 to Km. 23+000

DRG. NO.

MSPARK/UP/LAP- 23

REV.
0

Scale:- 1:4000

DATE: JANUARY 2025

DRAWN : SHAMSHER

DESIGNED
NAVEEN KUMAR

CHECKED
SAURABH JAIRATH

APPROVED
C.B. RAMAN


PROJECT:

CONSULTANT (PDC) OF AGRA-LUCKNOW EXPRESSWAY TO
PURVANCHAL EXPRESSWAY LINK ROAD IN THE STATE OF UTTAR PRADESH.

SHEET SIZE A3

← AGRA LUCKNOW EXPRESSWAY

PURVANCHAL EXPRESSWAY →

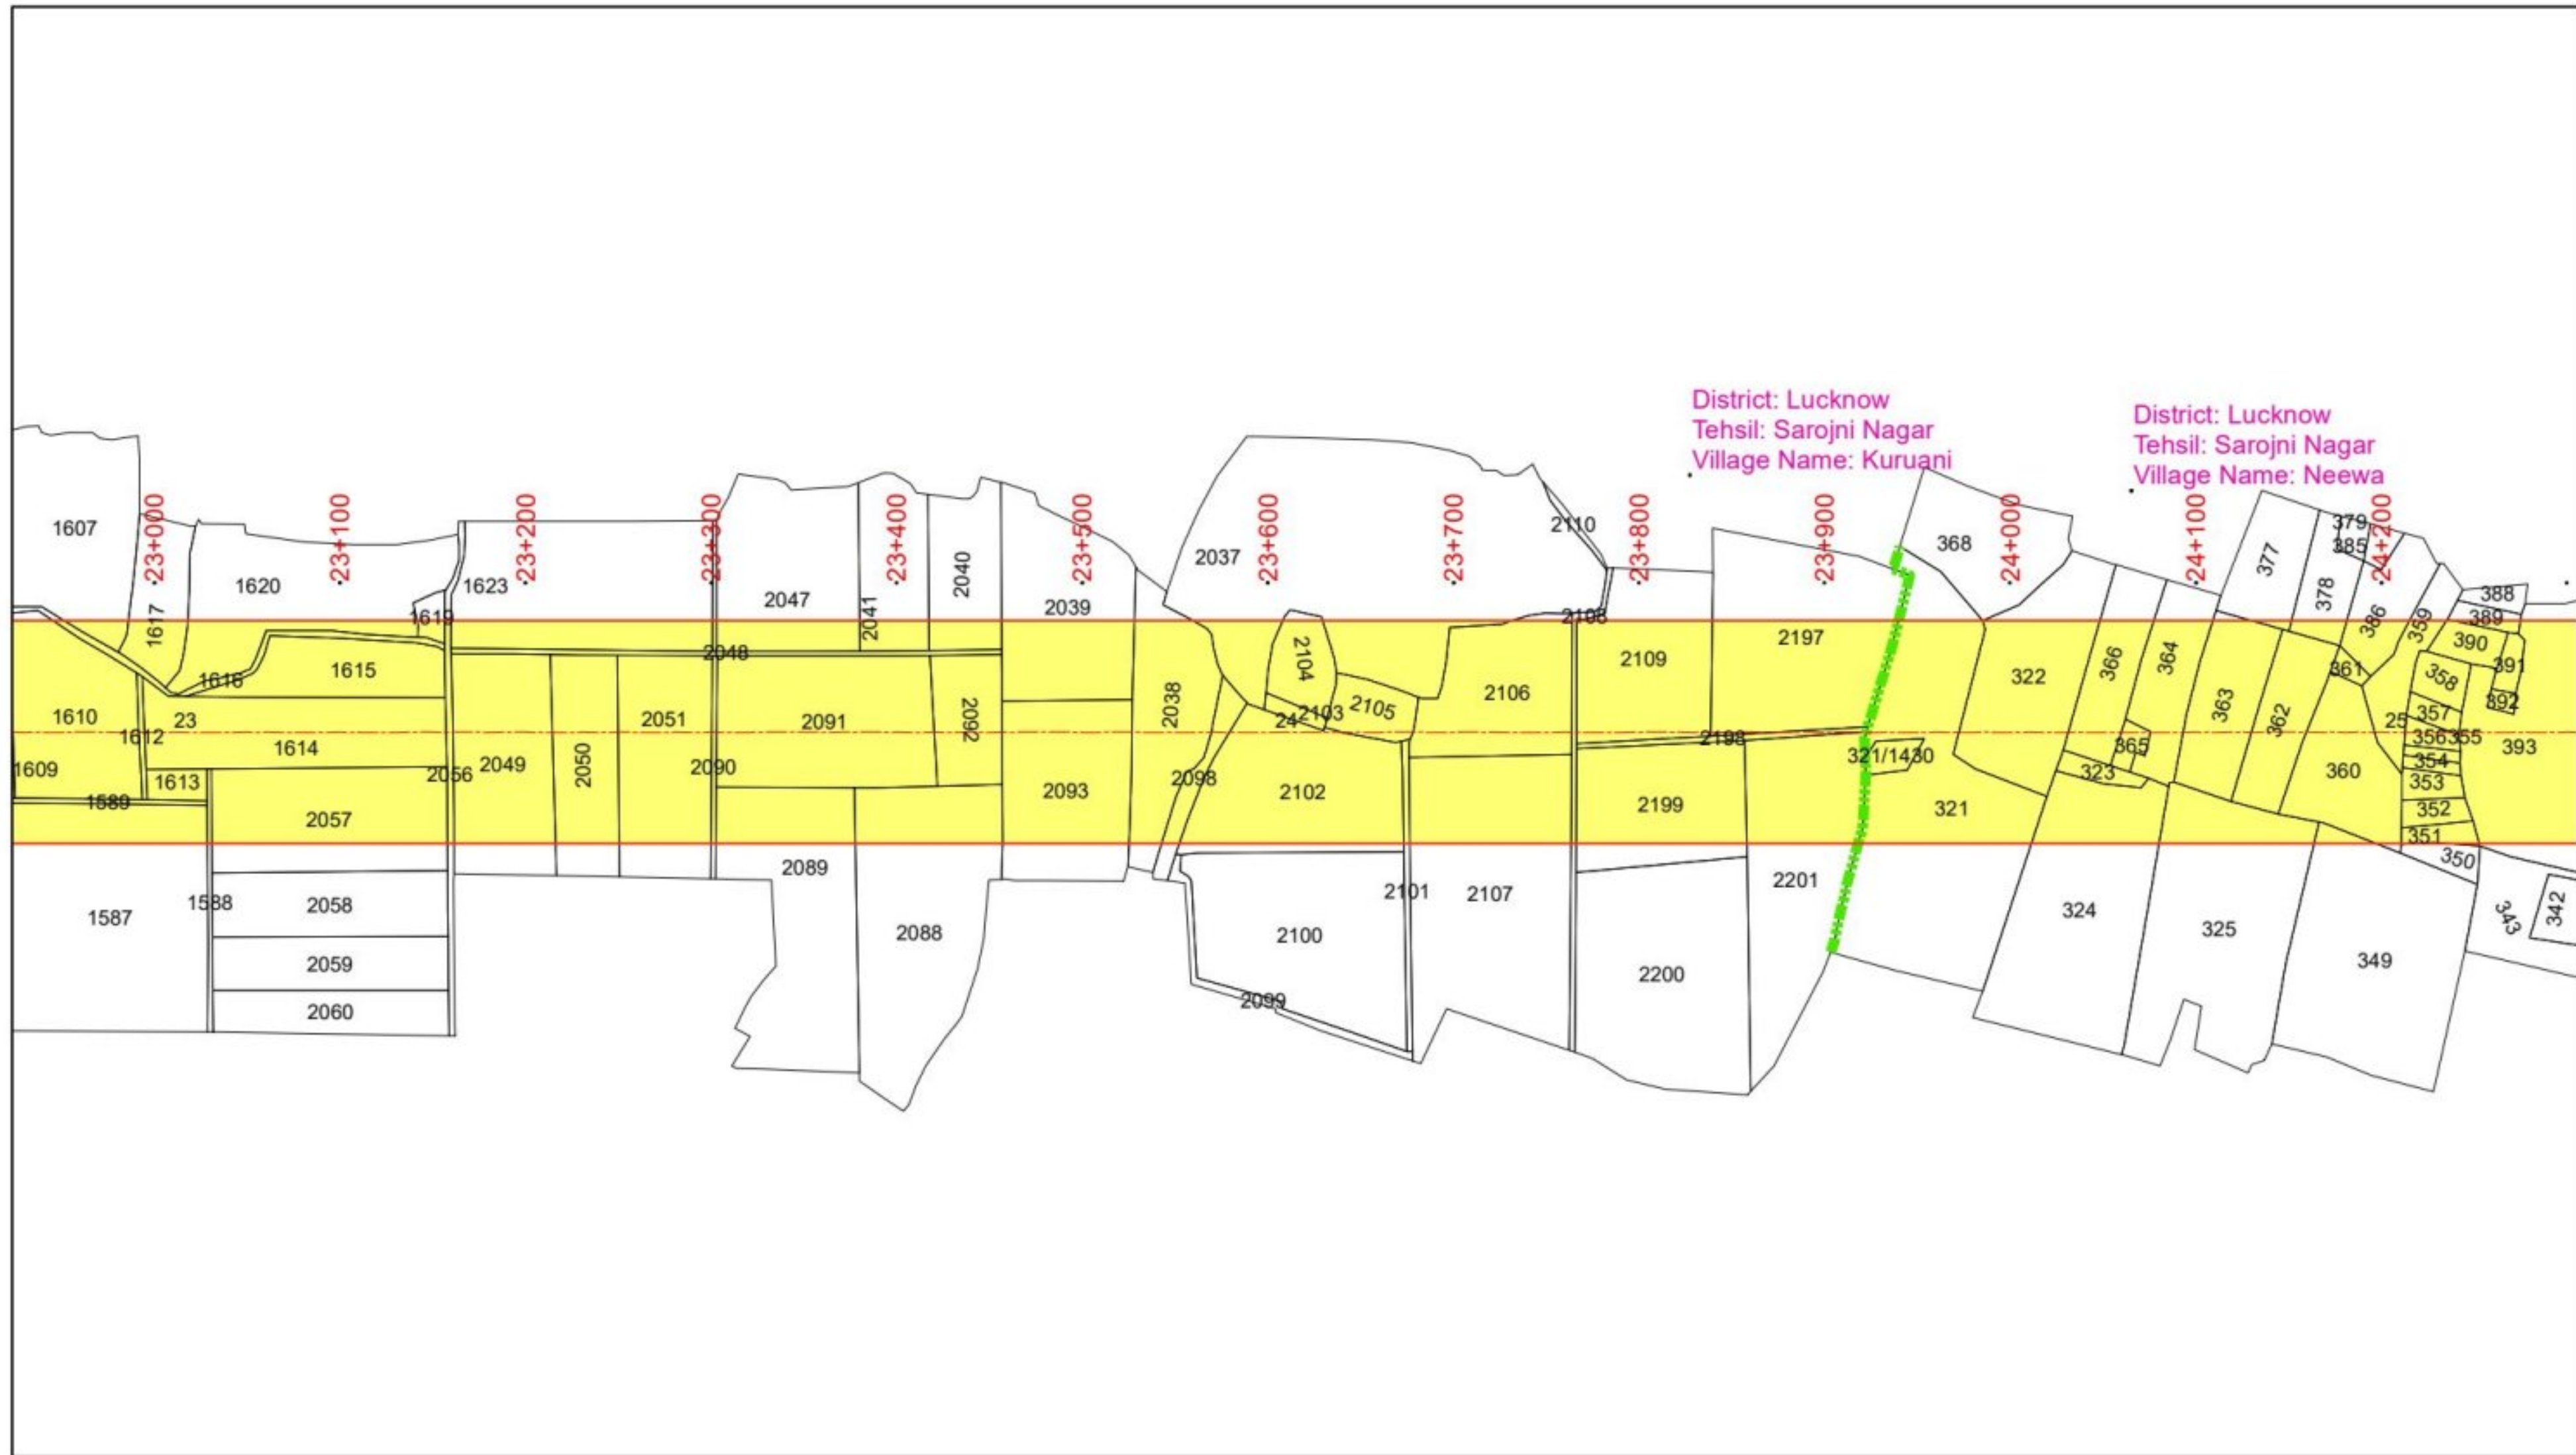

Legend

- PCL
- PROW
- Village Boundary
- Khasra Boundary
- Area to be Aquired

Design Consultant:



MSPARK FUTURISTICS & ASSOCIATES

Client:



UTTAR PRADESH EXPRESSWAYS
INDUSTRIAL DEVELOPMENT AUTHORITY

PROJECT:

CONSULTANT (PDC) OF AGRA-LUCKNOW EXPRESSWAY TO
PURVANCHAL EXPRESSWAY LINK ROAD IN THE STATE OF UTTAR PRADESH.

DRAWING TITLE:

LAND ACQUISITION PLAN
Km. 23+000 to Km. 24+000

DRG. NO.

MSPARK/UP/LAP- 24

REV.
0

Scale:- 1:4000

DATE: JANUARY 2025

DRAWN : SHAMSHER

DESIGNED
NAVEEN KUMAR


CHECKED
SAURABH JAIRATH

APPROVED
C.B. RAMAN

SHEET SIZE A3

← AGRA LUCKNOW EXPRESSWAY

PURVANCHAL EXPRESSWAY →

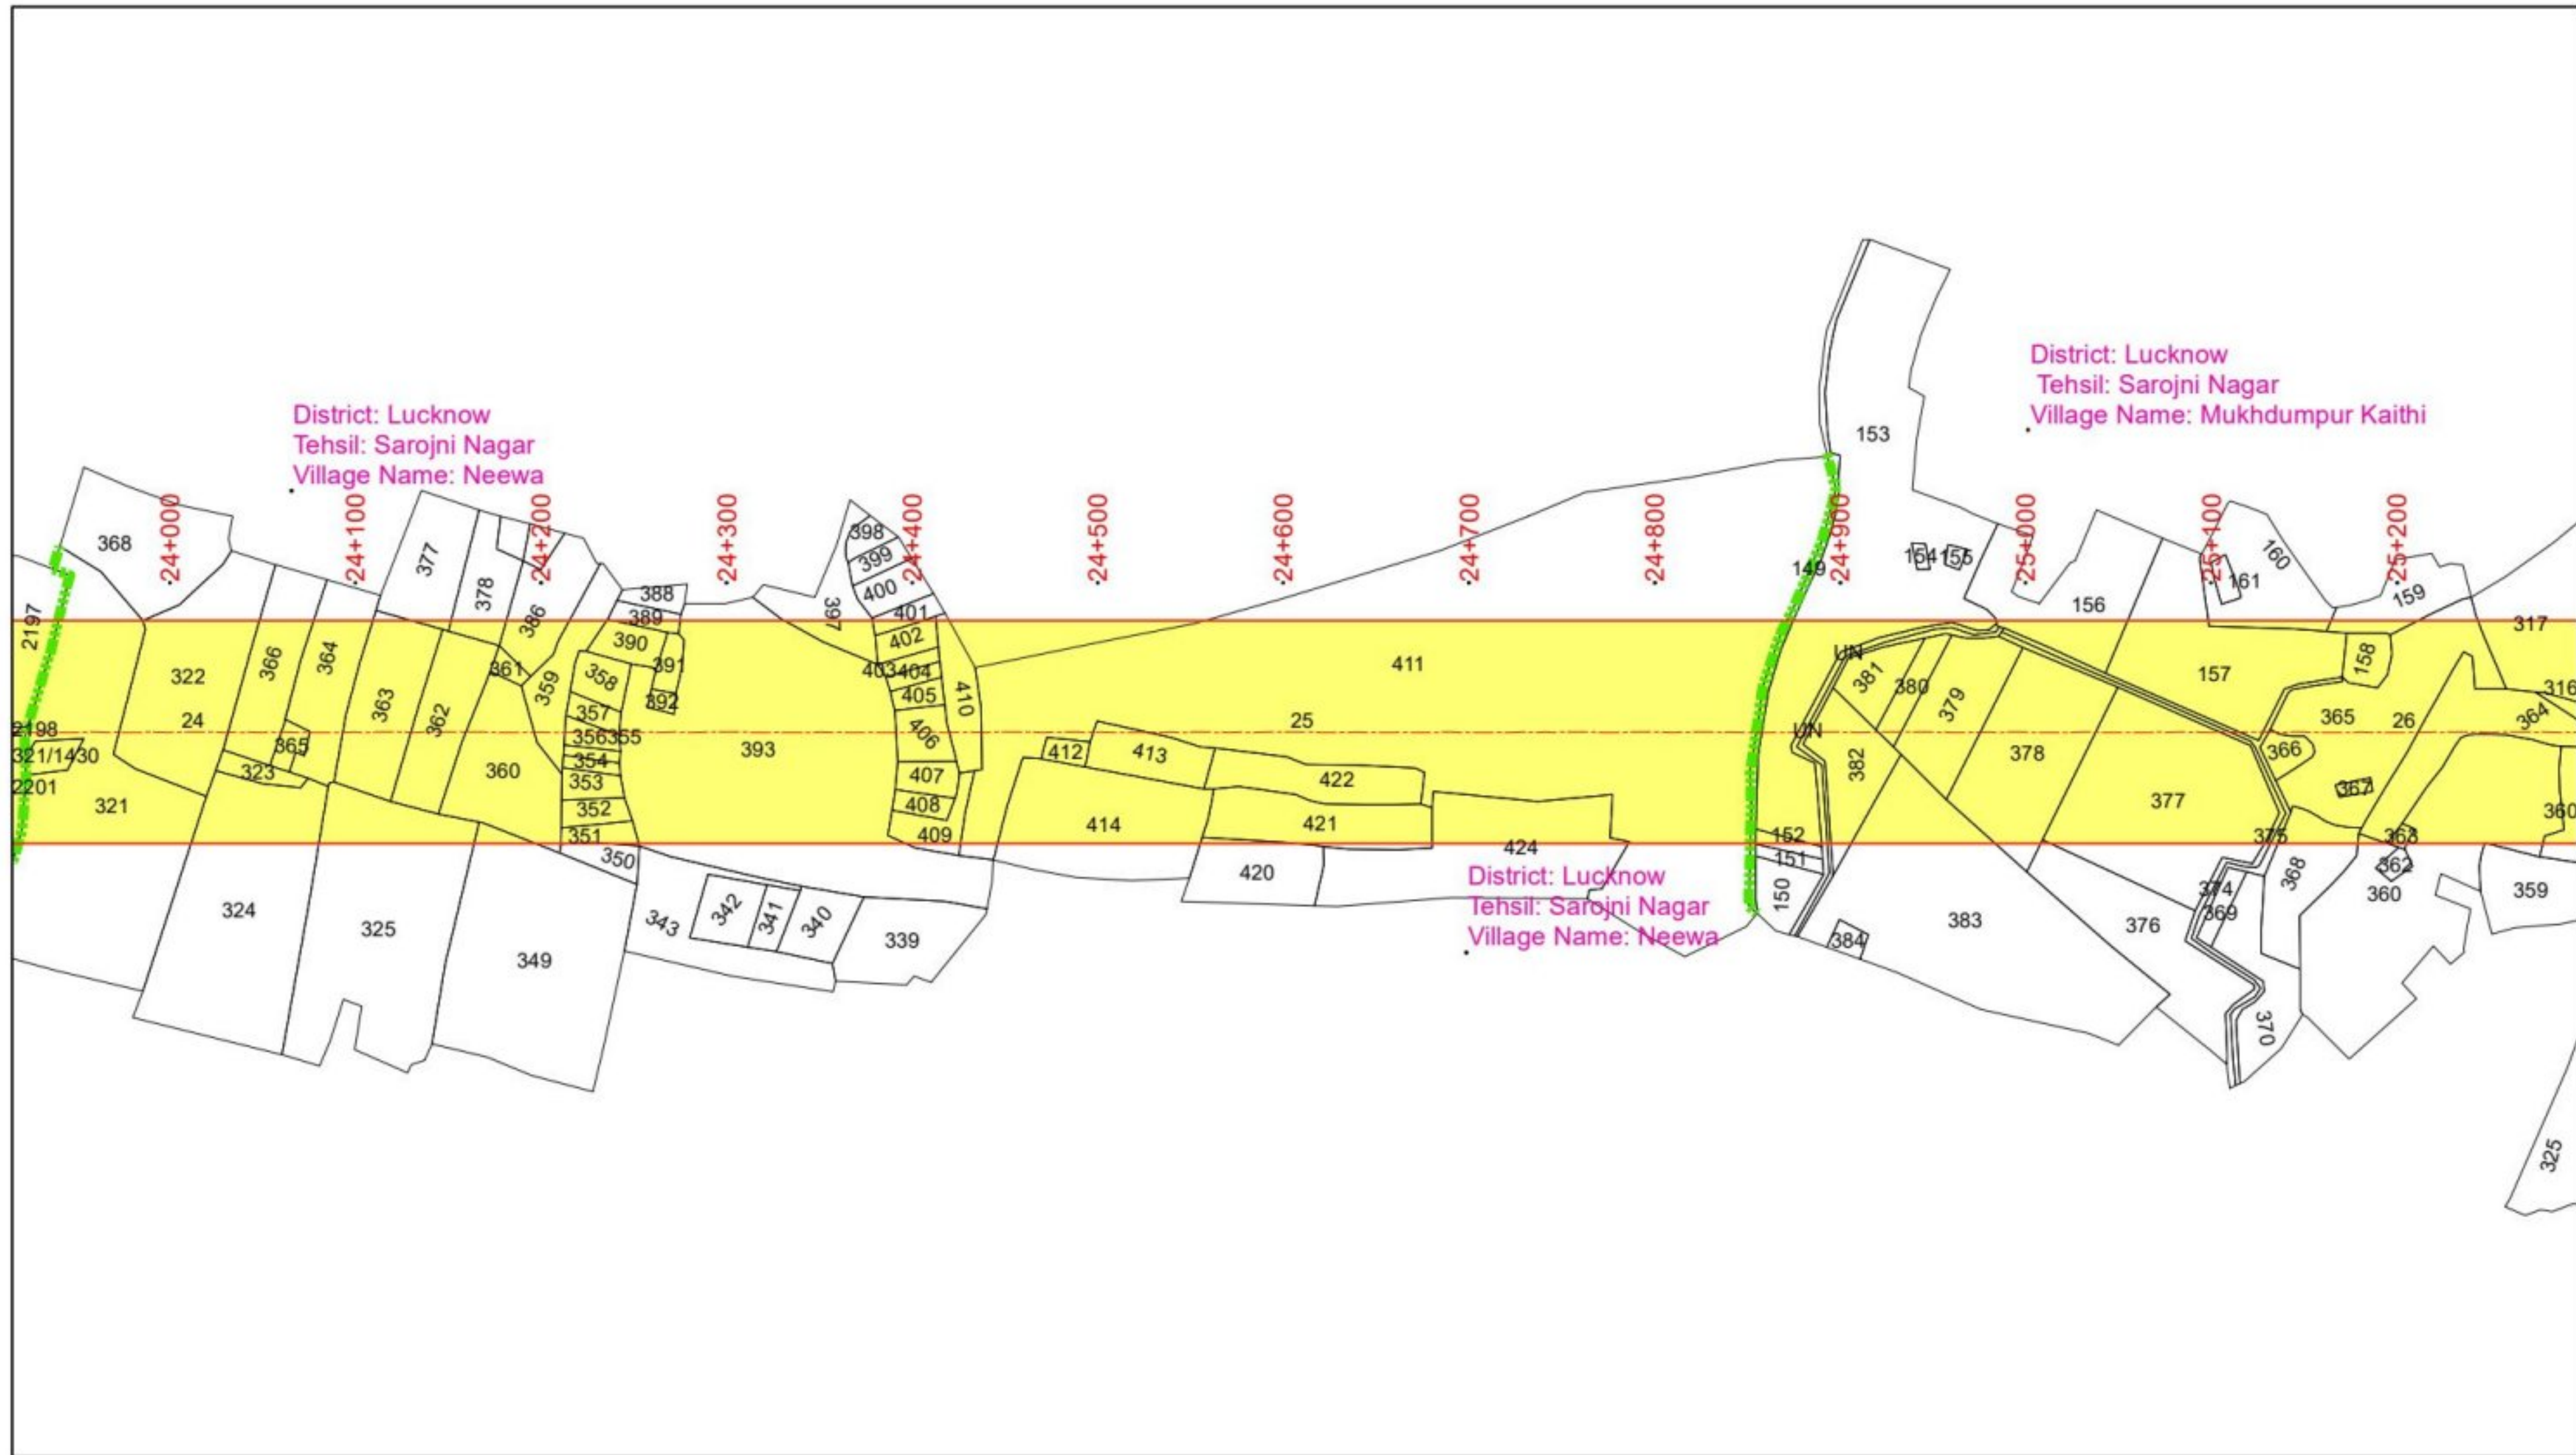

Legend

- PCL
- PROW
- Village Boundary
- Khasra Boundary
- Area to be Aquired

Design Consultant:



MSPARK FUTURISTICS & ASSOCIATES

Client:



UTTAR PRADESH EXPRESSWAYS
INDUSTRIAL DEVELOPMENT AUTHORITY

PROJECT:

CONSULTANT (PDC) OF AGRA-LUCKNOW EXPRESSWAY TO
PURVANCHAL EXPRESSWAY LINK ROAD IN THE STATE OF UTTAR PRADESH.

DRAWING TITLE:

LAND ACQUISITION PLAN
Km. 24+000 to Km. 25+000

DRG. NO.

MSPARK/UP/LAP- 25

REV.
0

Scale:- 1:4000

DATE: JANUARY 2025


DRAWN : SHAMSHER

DESIGNED
NAVEEN KUMAR

CHECKED
SAURABH JAIRATH

APPROVED
C.B. RAMAN

SHEET SIZE A3

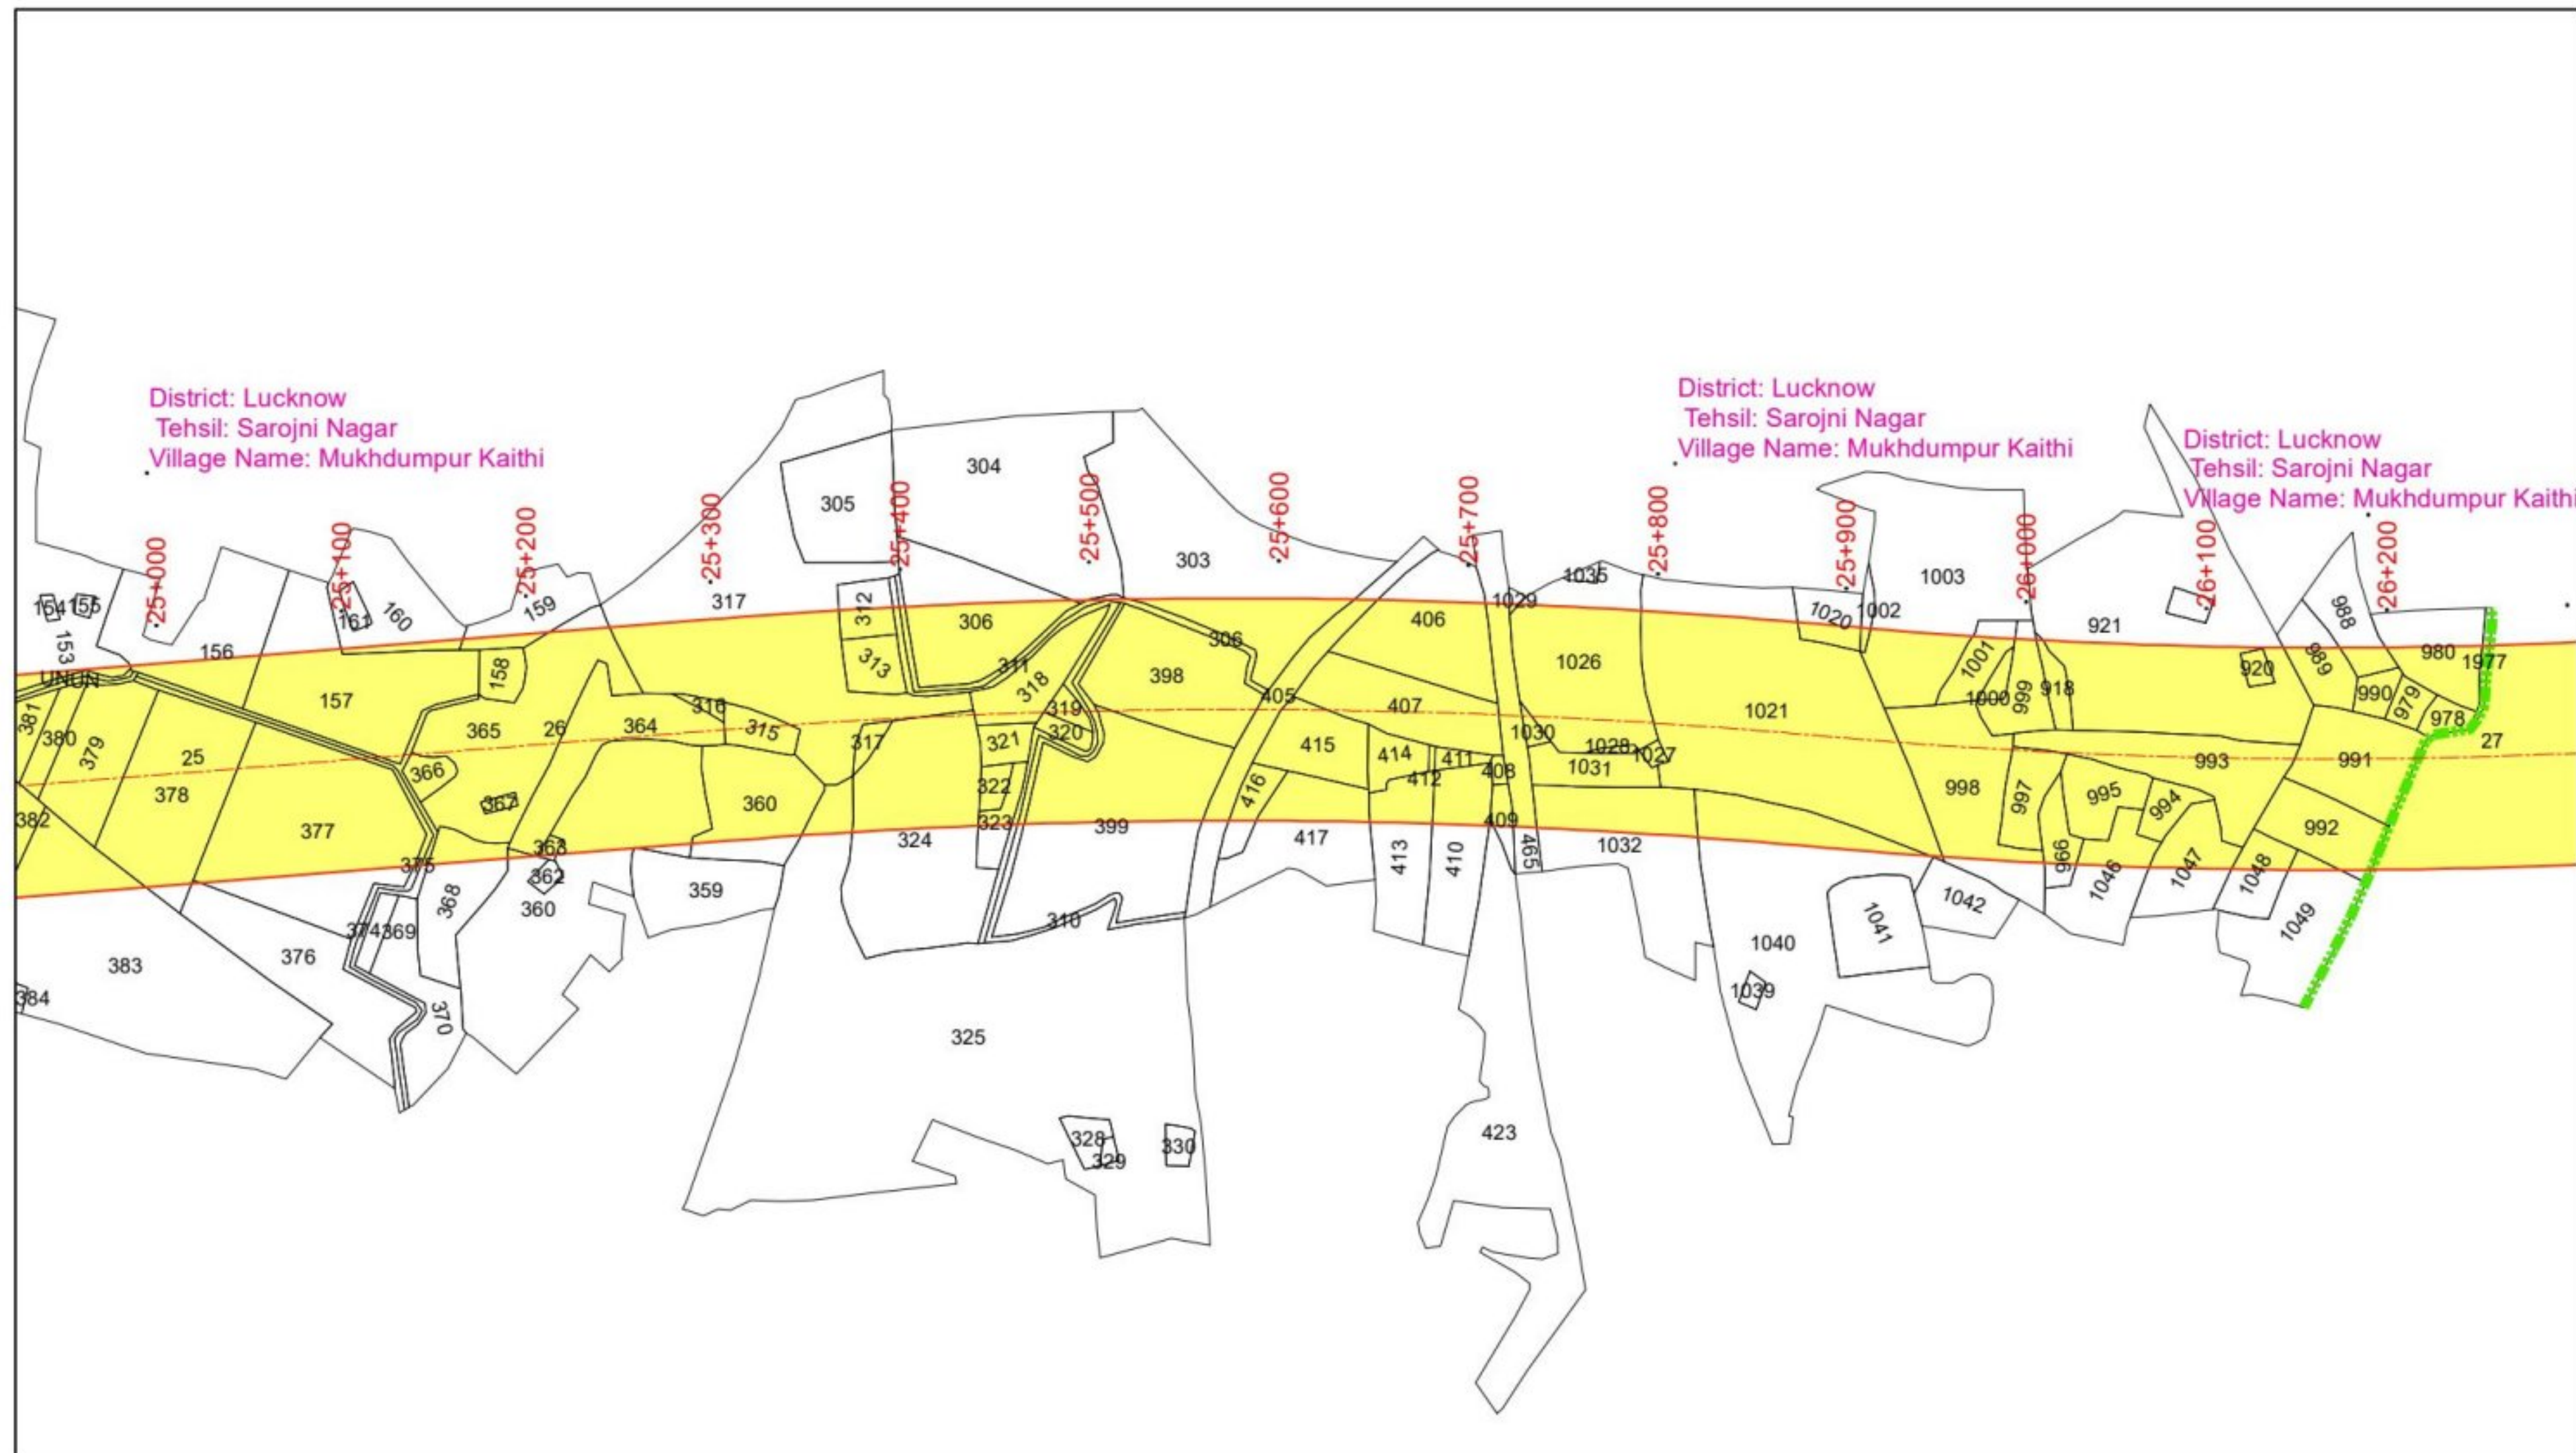

 PCL
 PROW
 Village Boundary
 Khasra Boundary
 Area to be Aquired



CONSULTANT (PDC) OF AGRA-LUCKNOW EXPRESSWAY TO
PURVANCHAL EXPRESSWAY LINK ROAD IN THE STATE OF UTTAR PRADESH.

LAND ACQUISITION PLAN
Km. 25+000 to Km. 26+000


REV.
0

APPROVED
C.B. RAMAN

SHEET SIZE A3

← AGRA LUCKNOW EXPRESSWAY

PURVANCHAL EXPRESSWAY →

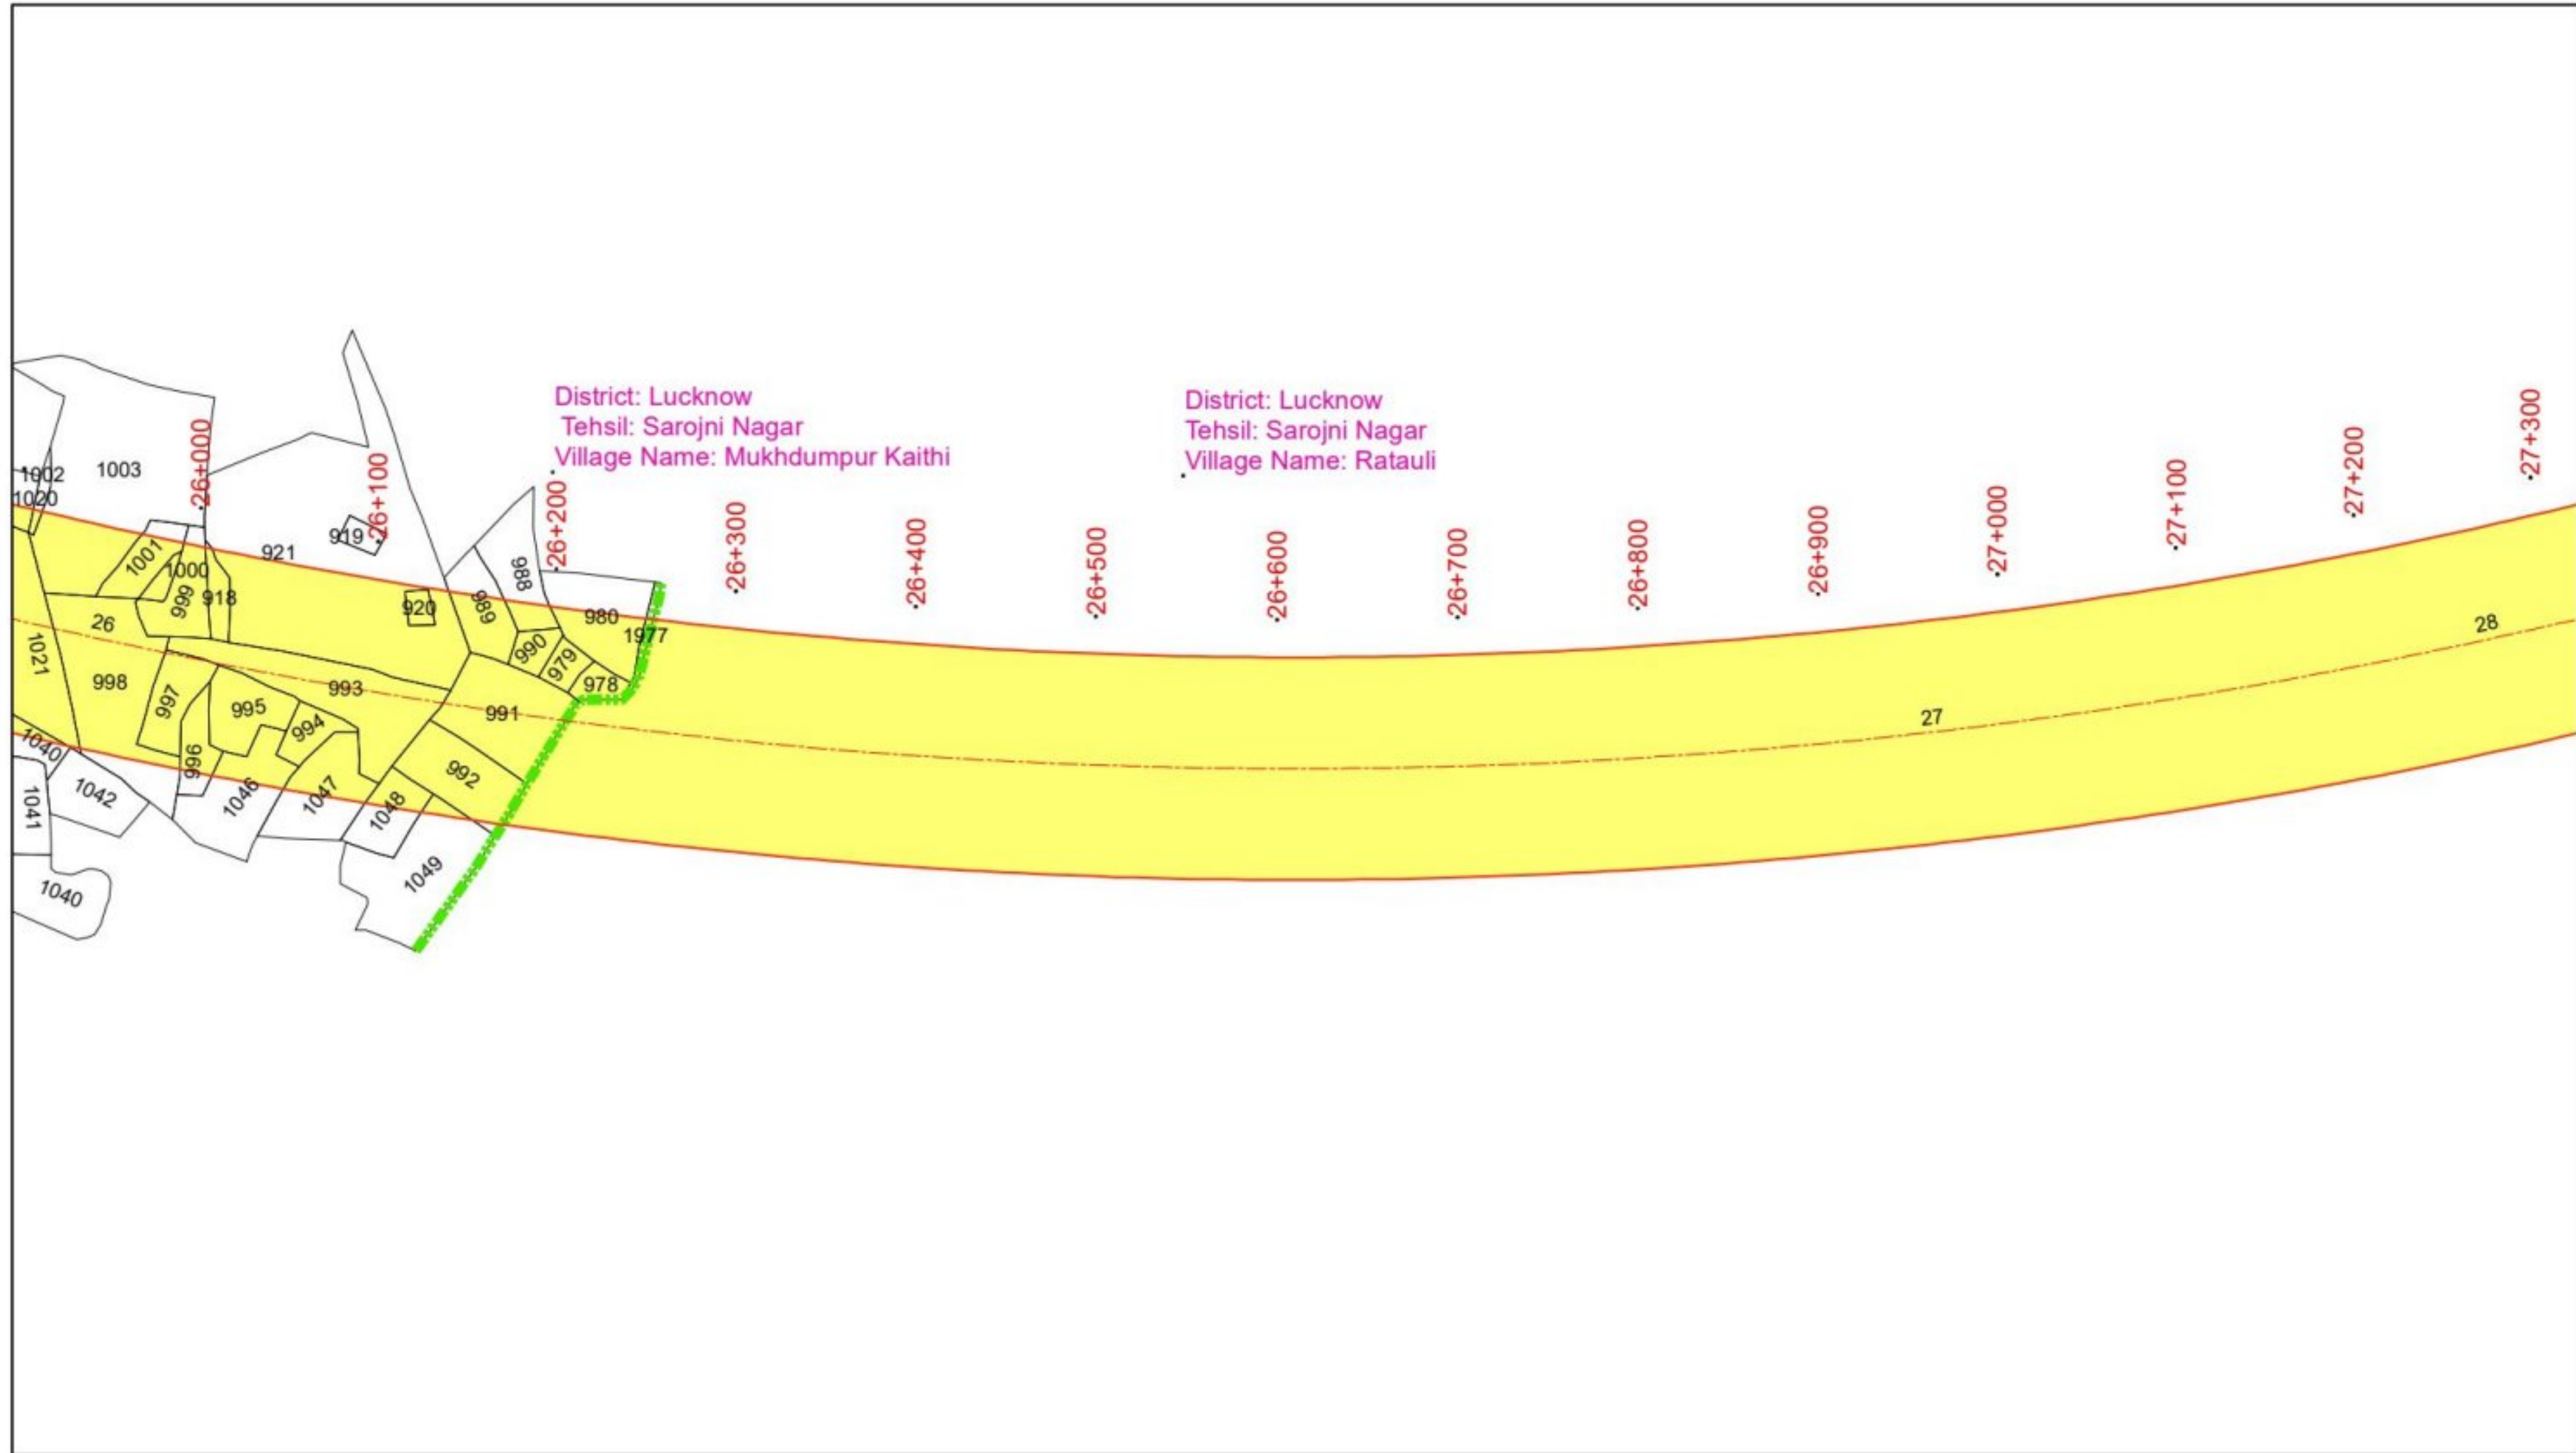

Legend

- PCL
- PROW
- Village Boundary
- Khasra Boundary
- Area to be Aquired

Design Consultant:



MSPARK FUTURISTICS & ASSOCIATES

Client:



UTTAR PRADESH EXPRESSWAYS
INDUSTRIAL DEVELOPMENT AUTHORITY

DRAWING TITLE:

LAND ACQUISITION PLAN
Km. 26+000 to Km. 27+000

DRG. NO.

MSPARK/UP/LAP- 27

REV.
0

Scale:- 1:4000

DATE: JANUARY 2025

DRAWN : SHAMSHER

DESIGNED
NAVEEN KUMAR

CHECKED
SAURABH JAIRATH


APPROVED
C.B. RAMAN

PROJECT:
CONSULTANT (PDC) OF AGRA-LUCKNOW EXPRESSWAY TO
PURVANCHAL EXPRESSWAY LINK ROAD IN THE STATE OF UTTAR PRADESH.

SHEET SIZE A3

← AGRA LUCKNOW EXPRESSWAY

PURVANCHAL EXPRESSWAY →

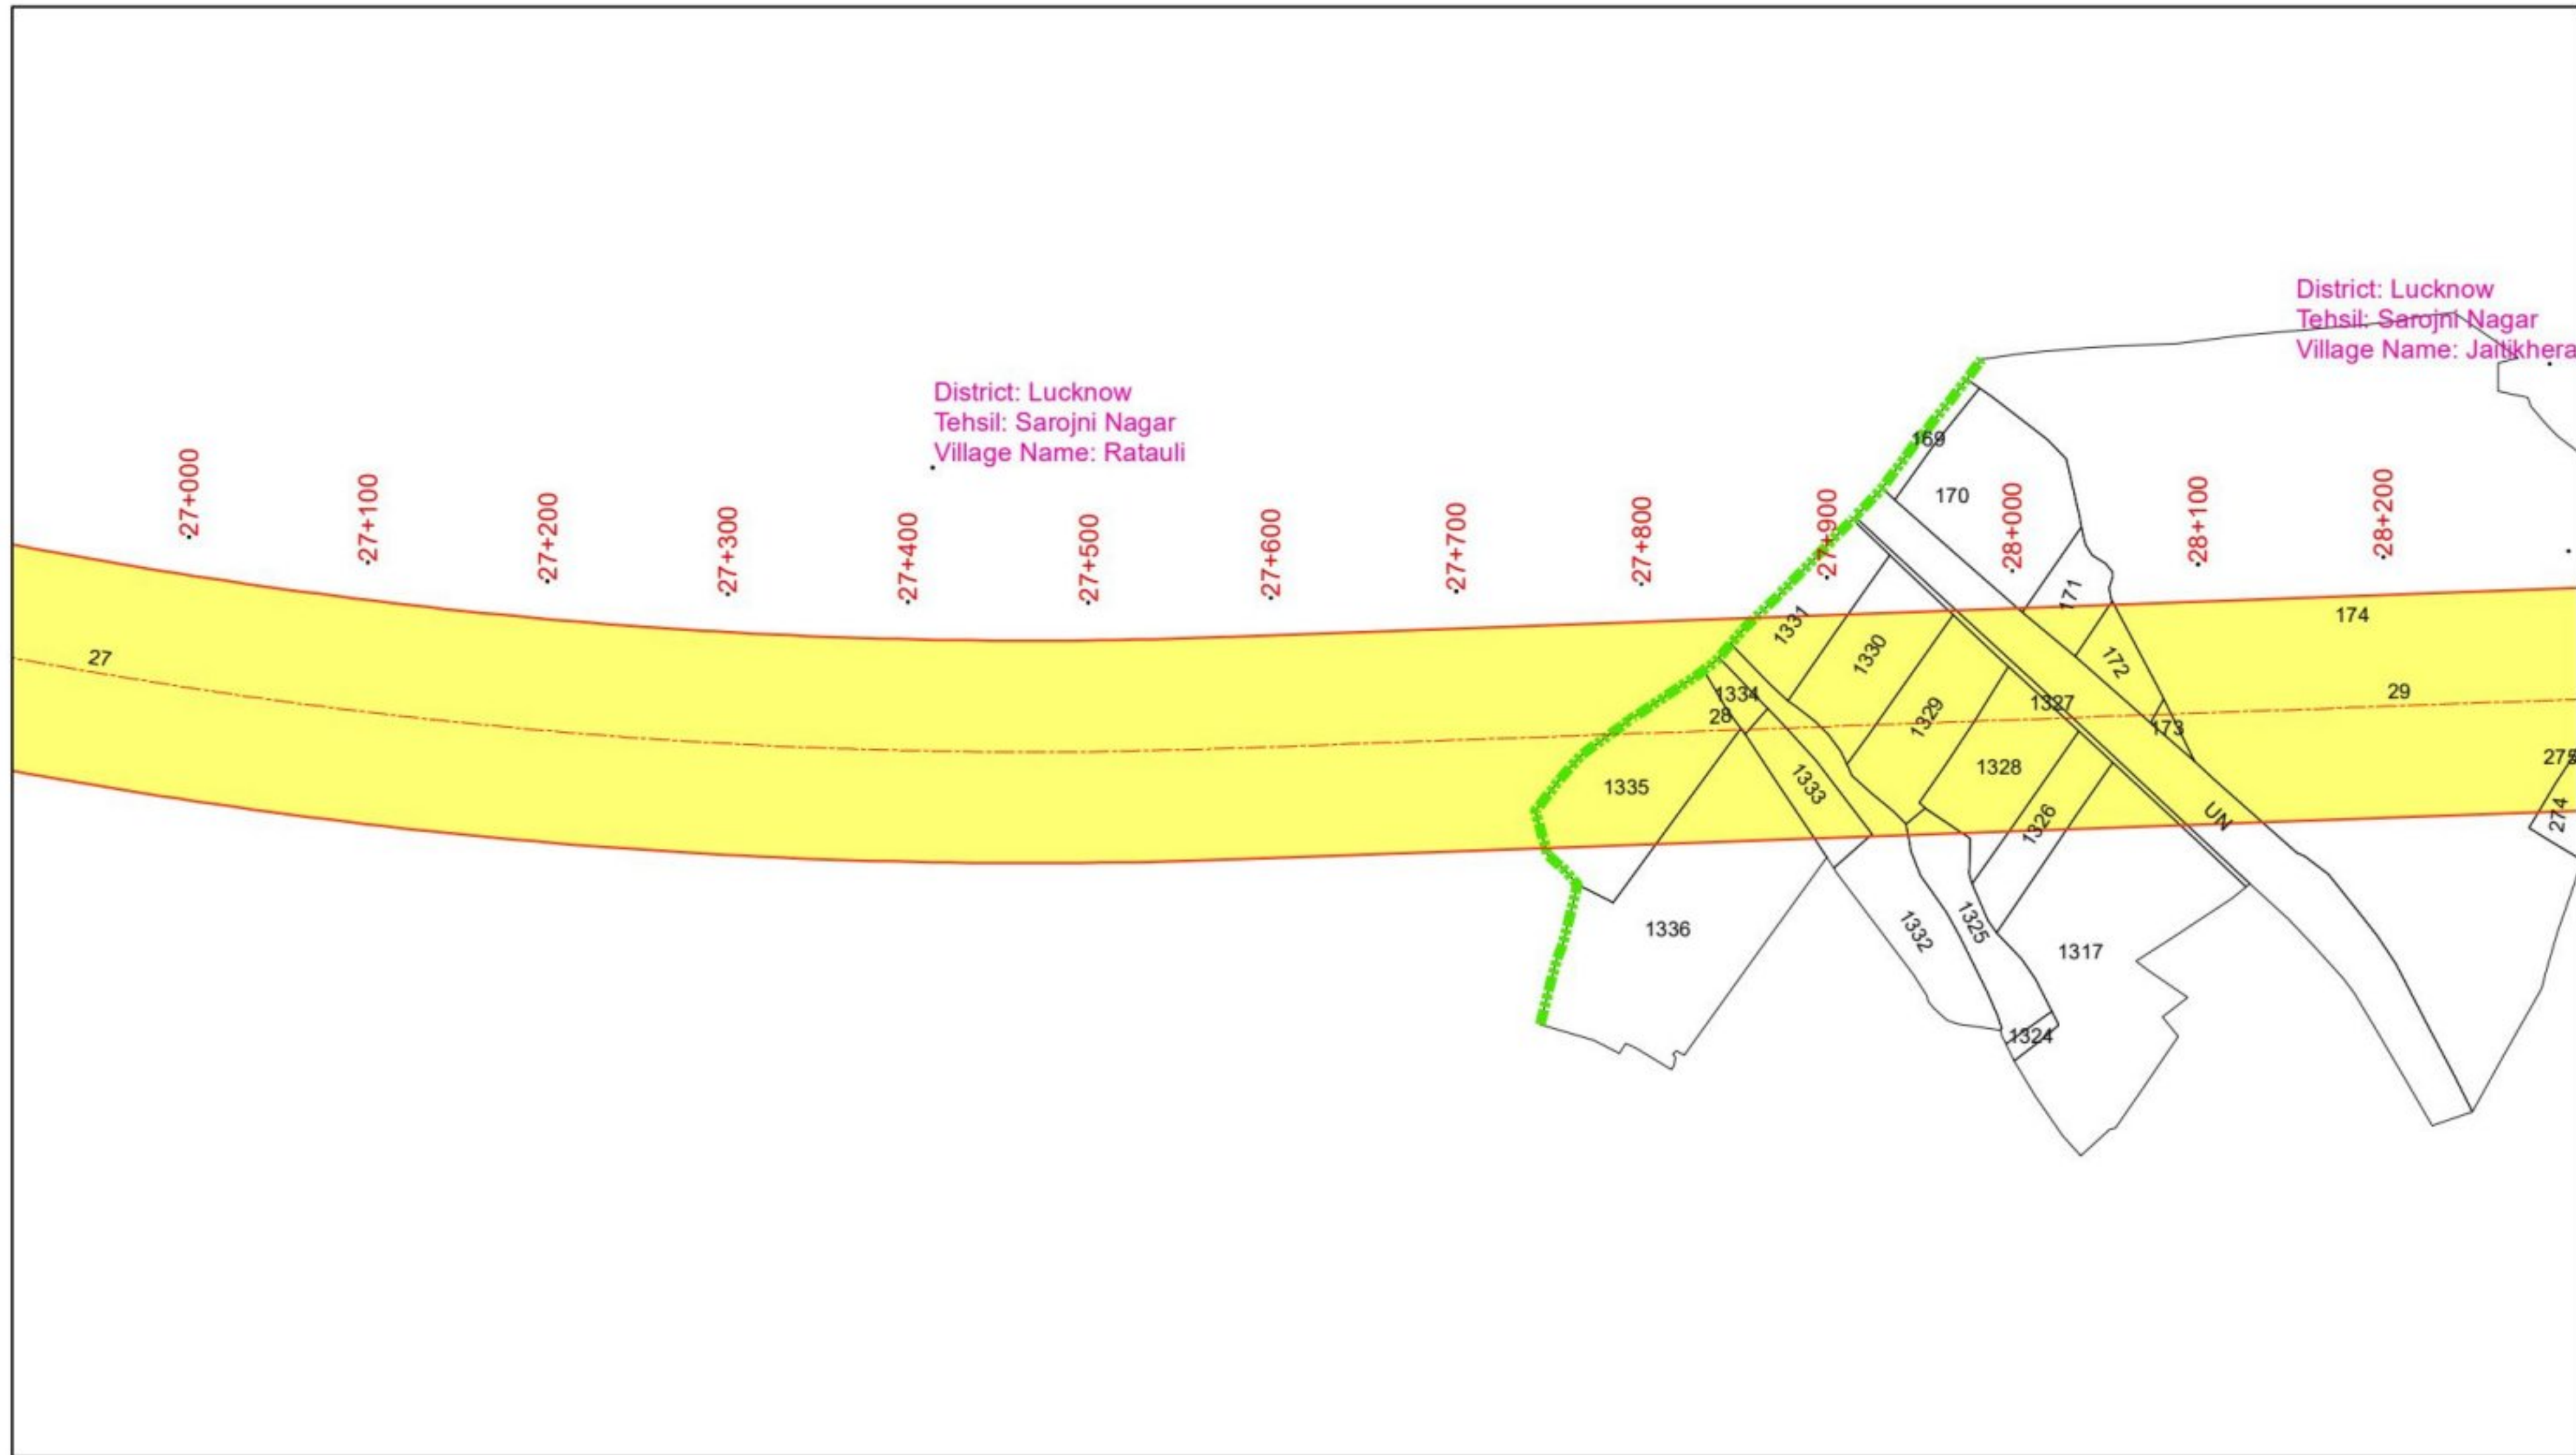

Legend

- PCL
- PROW
- Village Boundary
- Khasra Boundary
- Area to be Aquired

Design Consultant:



MSPARK FUTURISTICS & ASSOCIATES

Client:



UTTAR PRADESH EXPRESSWAYS
INDUSTRIAL DEVELOPMENT AUTHORITY

DRAWING TITLE:

LAND ACQUISITION PLAN
Km. 27+000 to Km. 28+000

DRG. NO.

MSPARK/UP/LAP- 28

REV.
0

Scale:- 1:4000

DATE: JANUARY 2025

DRAWN : SHAMSHER

DESIGNED
NAVEEN KUMAR

CHECKED
SAURABH JAIRATH

APPROVED
C.B. RAMAN


PROJECT:

CONSULTANT (PDC) OF AGRA-LUCKNOW EXPRESSWAY TO
PURVANCHAL EXPRESSWAY LINK ROAD IN THE STATE OF UTTAR PRADESH.

SHEET SIZE A3

← AGRA LUCKNOW EXPRESSWAY

PURVANCHAL EXPRESSWAY →

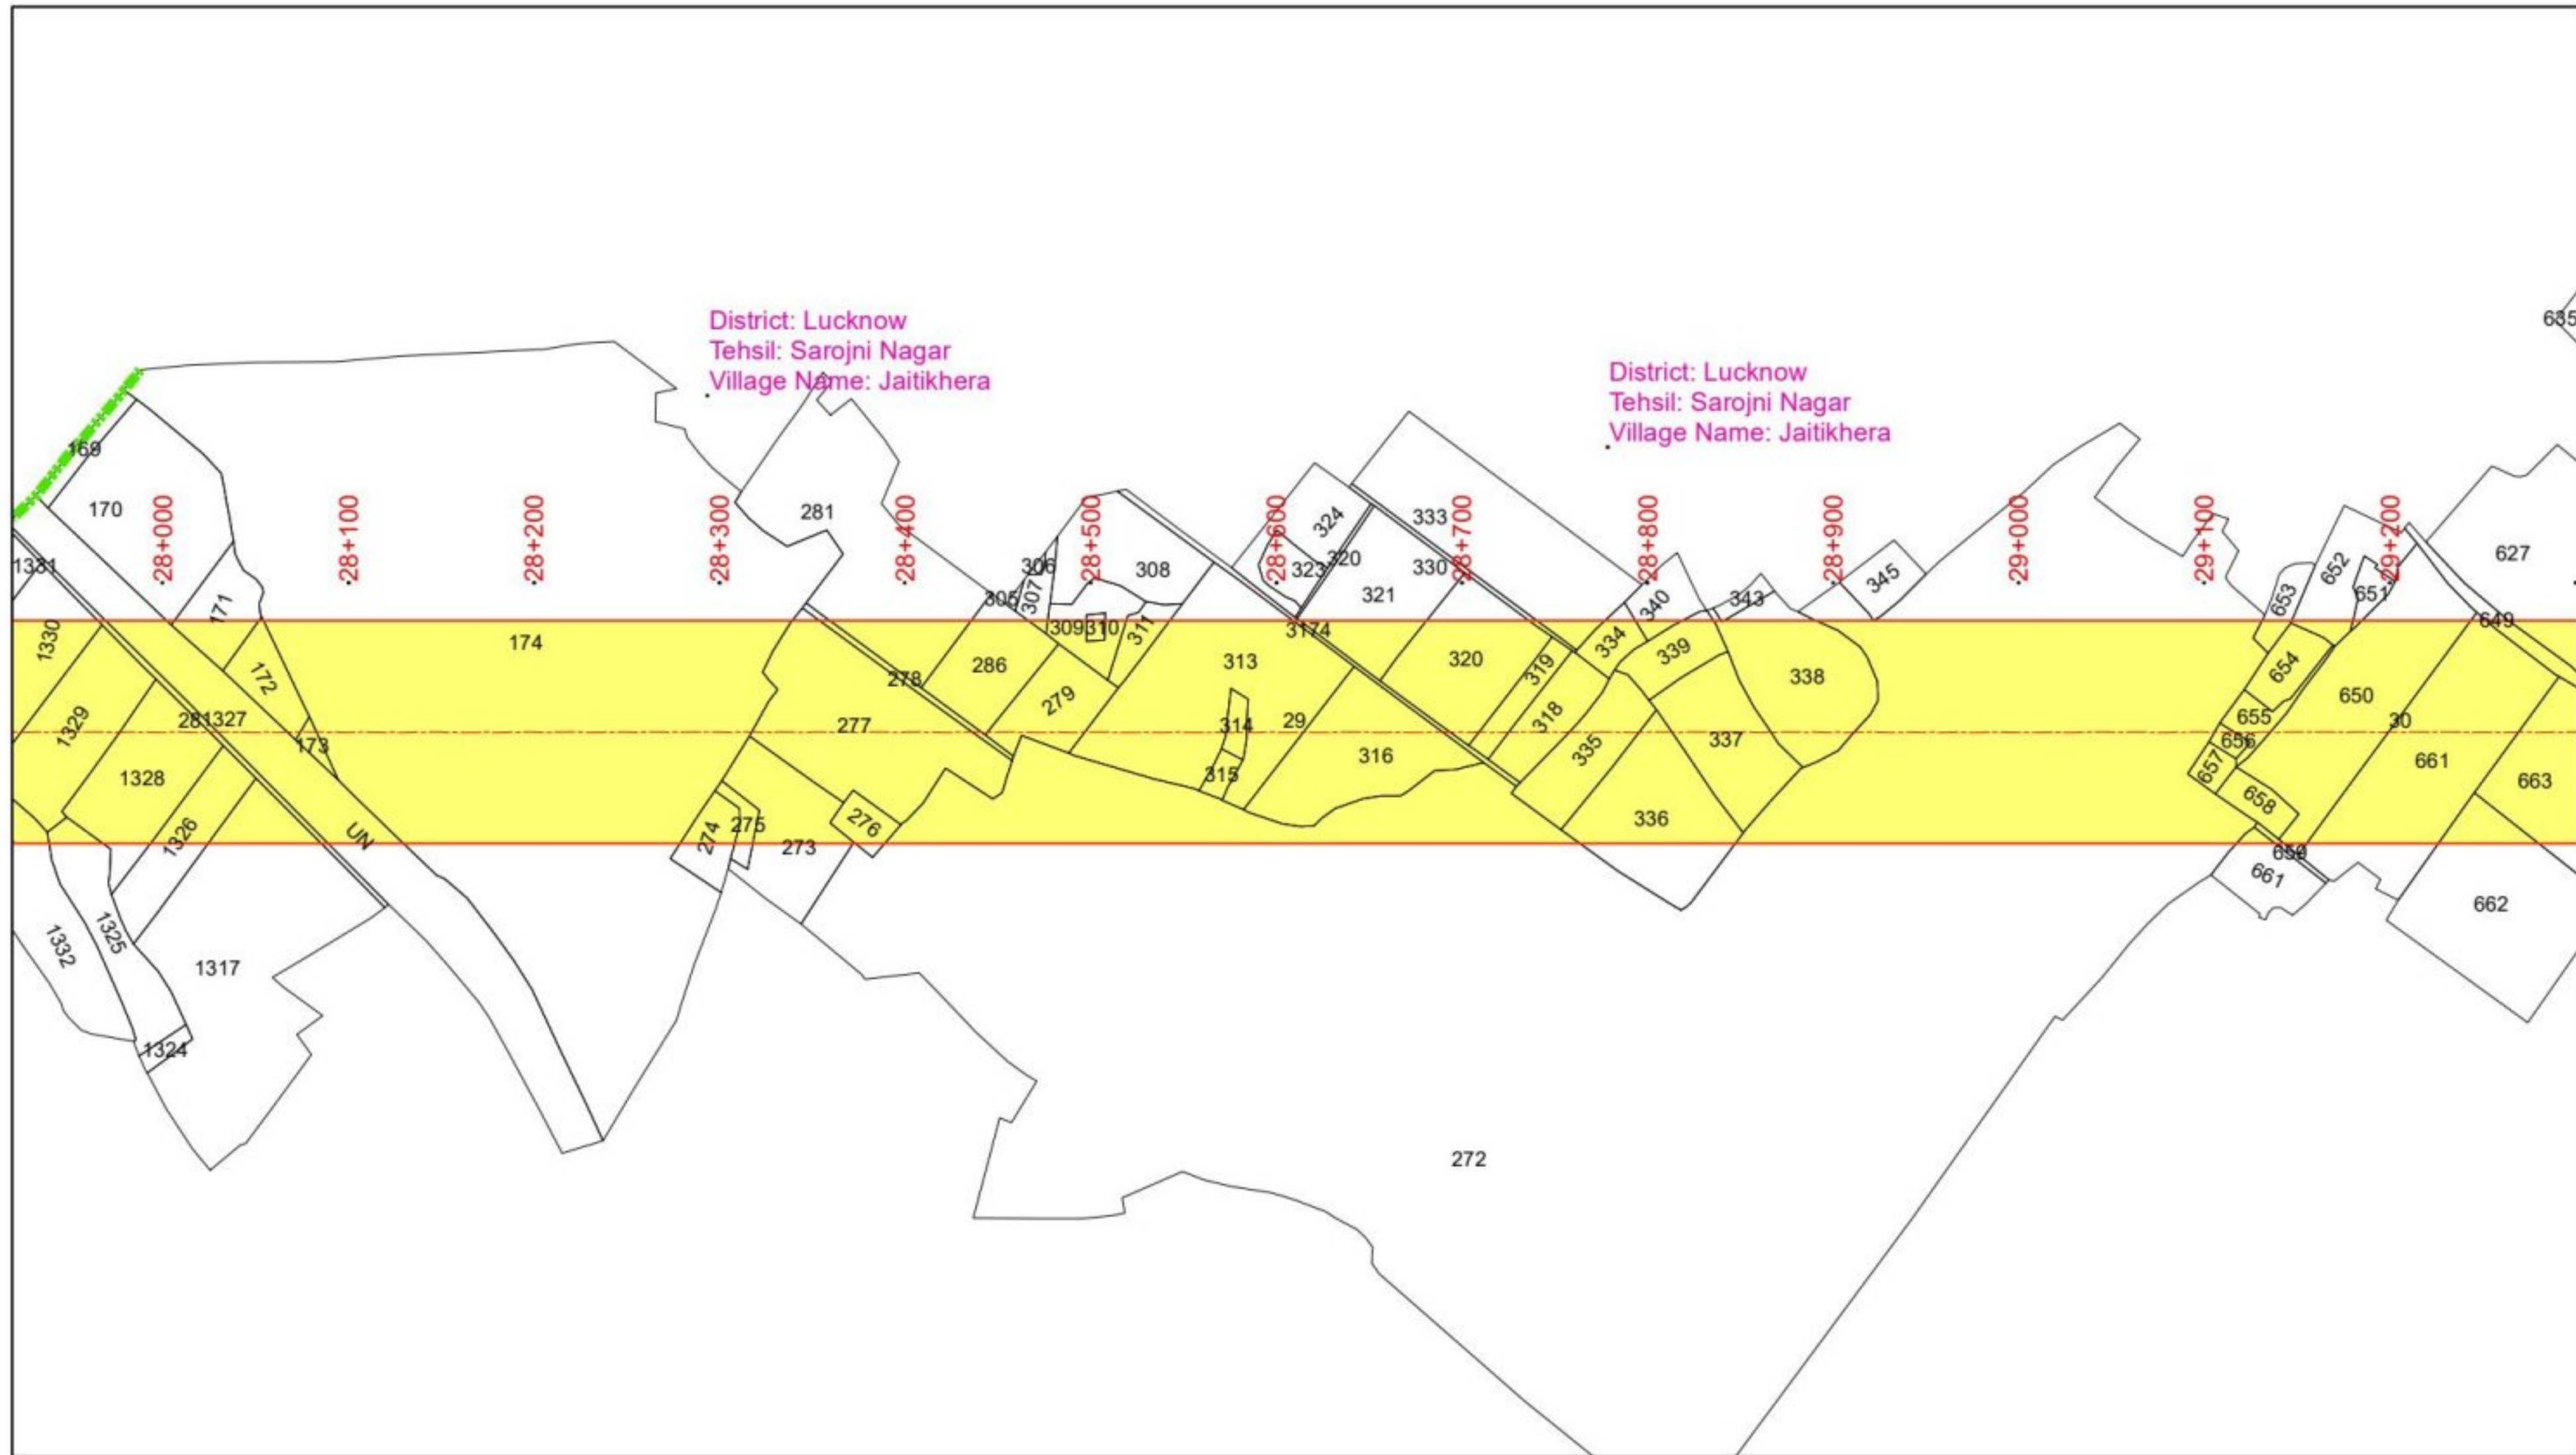

Legend

- PCL
- PROW
- Village Boundary
- Khasra Boundary
- Area to be Aquired

Design Consultant:



MSPARK FUTURISTICS & ASSOCIATES

Client:



UTTAR PRADESH EXPRESSWAYS
INDUSTRIAL DEVELOPMENT AUTHORITY

PROJECT:

CONSULTANT (PDC) OF AGRA-LUCKNOW EXPRESSWAY TO
PURVANCHAL EXPRESSWAY LINK ROAD IN THE STATE OF UTTAR PRADESH.

DRAWING TITLE:

LAND ACQUISITION PLAN
Km. 28+000 to Km. 29+000

DRG. NO.

MSPARK/UP/LAP- 29

REV.
0

Scale:- 1:4000

DATE: JANUARY 2025

DRAWN : SHAMSHER

DESIGNED
NAVEEN KUMAR


CHECKED
SAURABH JAIRATH

APPROVED
C.B. RAMAN

SHEET SIZE A3

← AGRA LUCKNOW EXPRESSWAY

PURVANCHAL EXPRESSWAY →

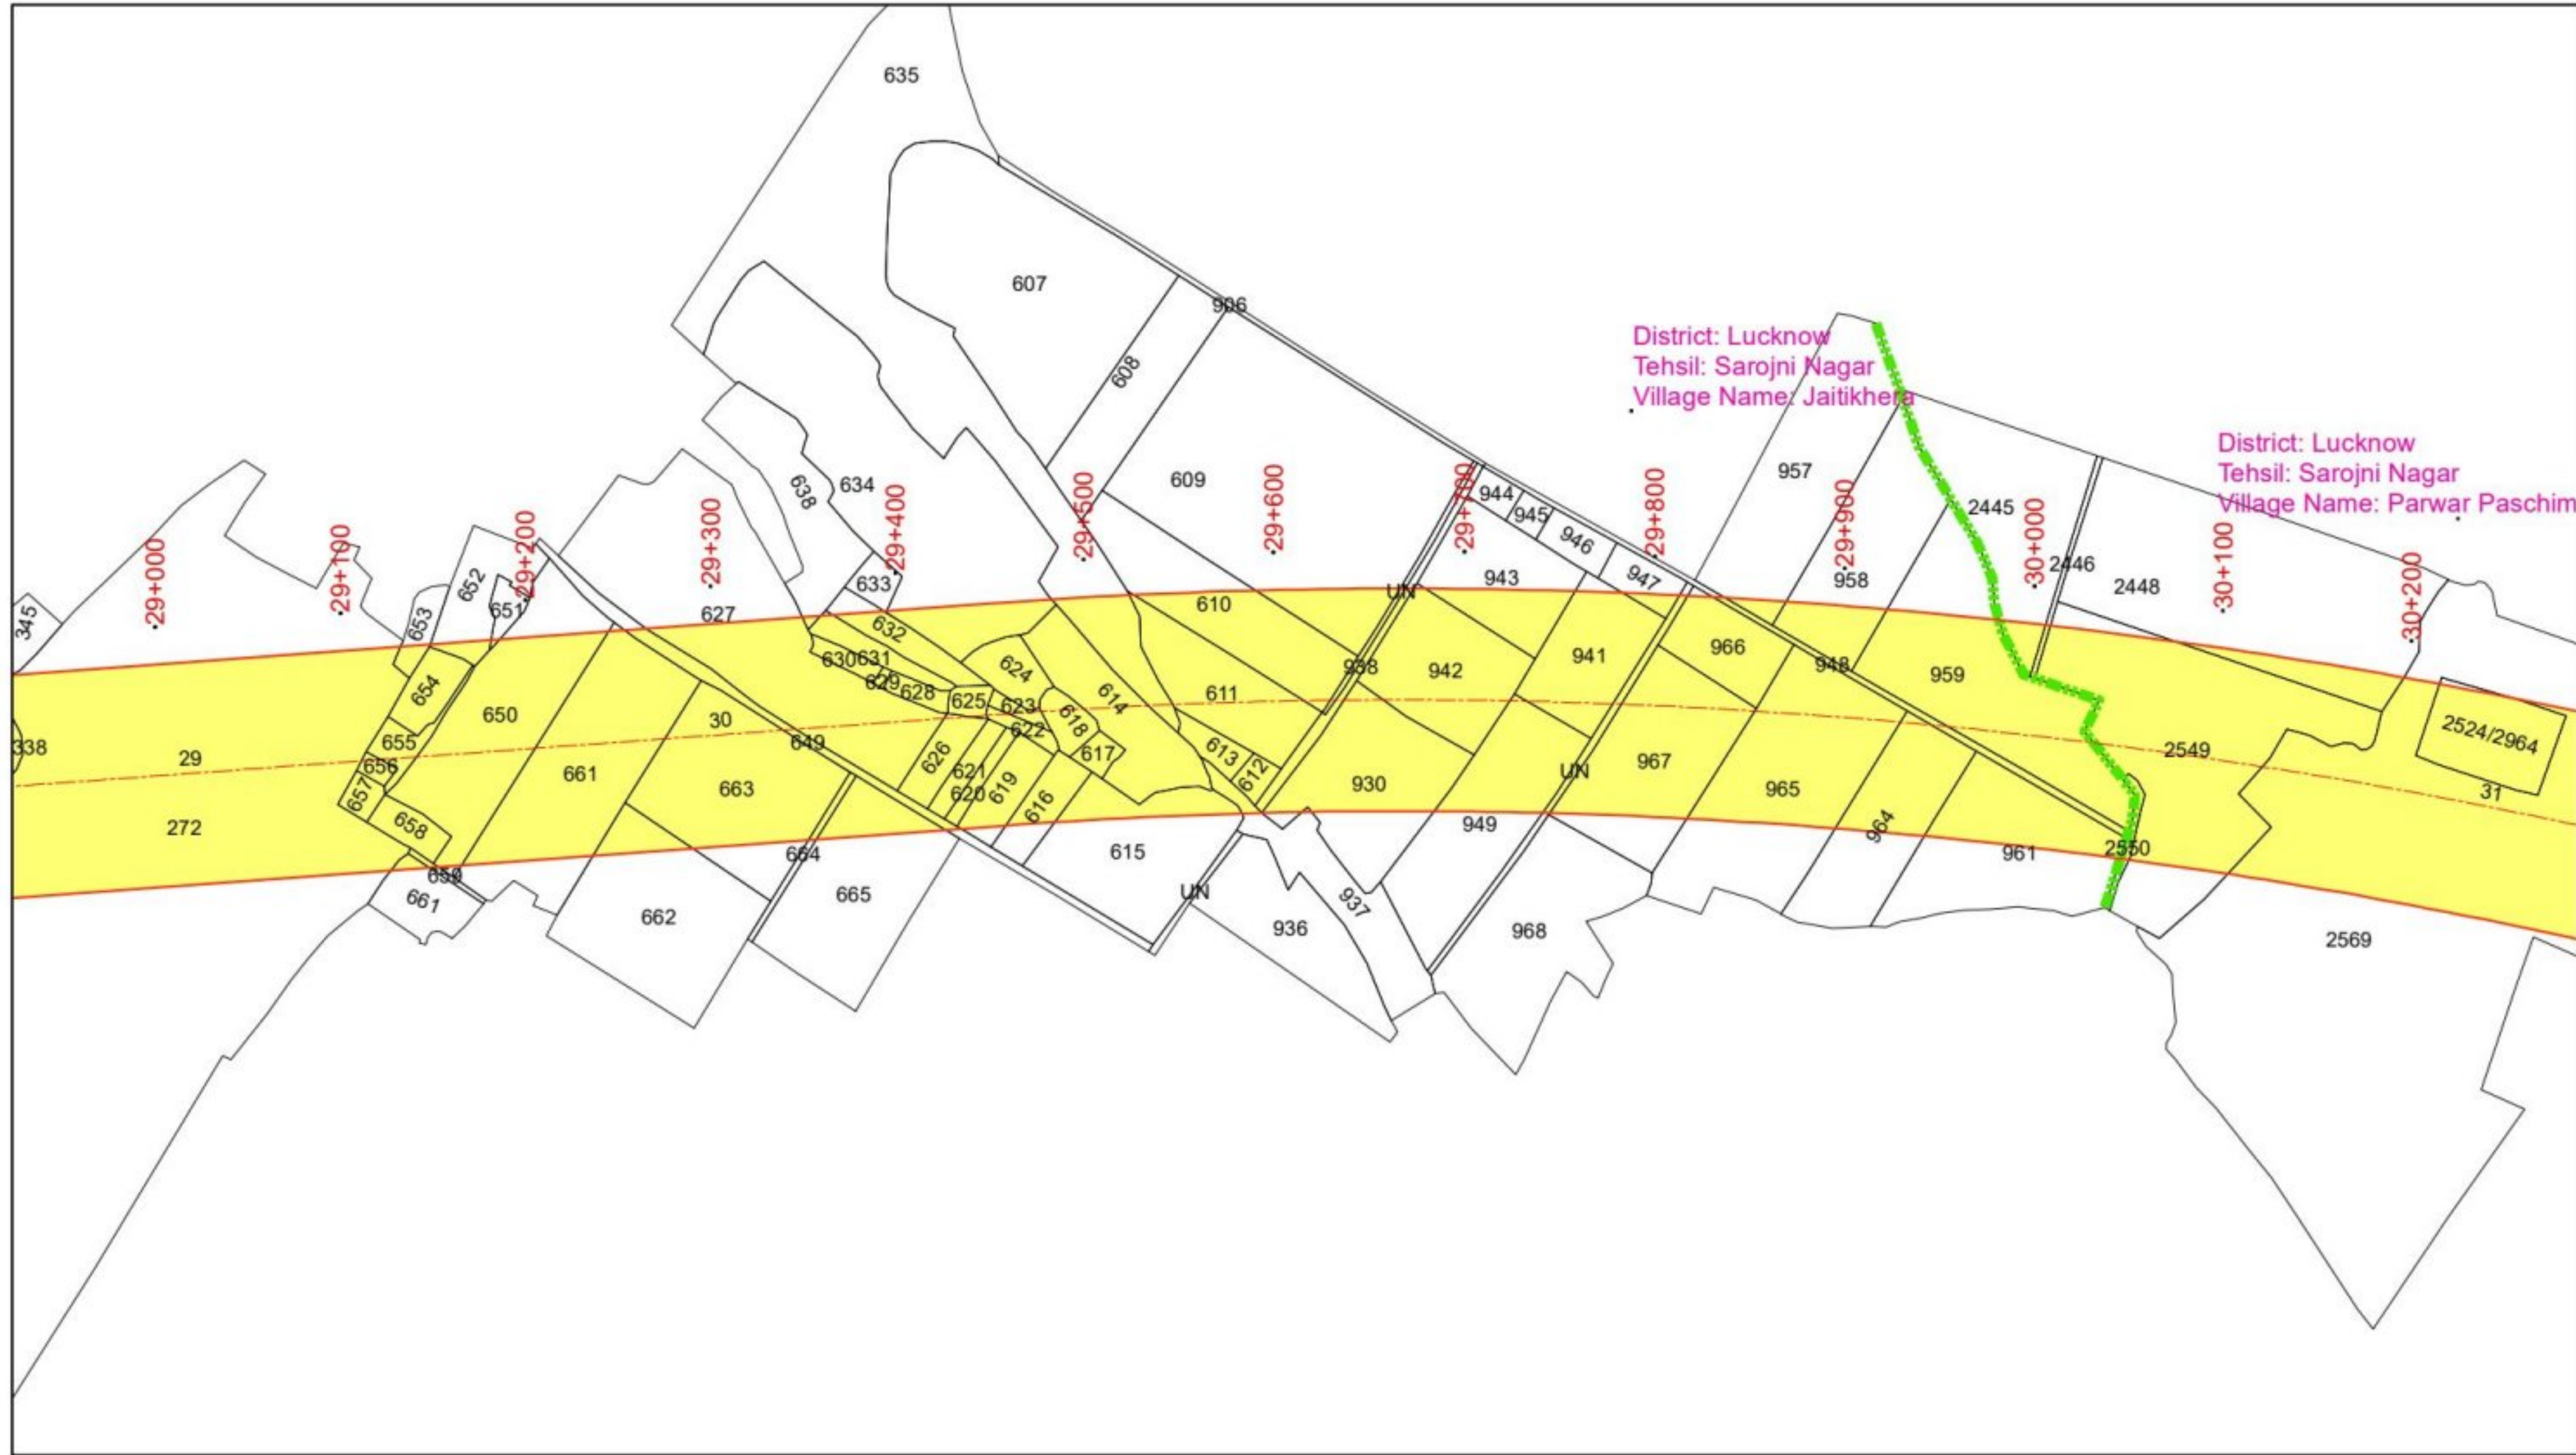

Legend

- PCL
- PROW
- Village Boundary
- Khasra Boundary
- Area to be Aquired

Design Consultant:



MSPARK FUTURISTICS & ASSOCIATES

Client:



UTTAR PRADESH EXPRESSWAYS
INDUSTRIAL DEVELOPMENT AUTHORITY

PROJECT:

CONSULTANT (PDC) OF AGRA-LUCKNOW EXPRESSWAY TO
PURVANCHAL EXPRESSWAY LINK ROAD IN THE STATE OF UTTAR PRADESH.

DRAWING TITLE:

LAND ACQUISITION PLAN
Km. 29+000 to Km. 30+000

DRG. NO.

MSPARK/UP/LAP- 30

REV.
0

Scale:- 1:4000

DATE: JANUARY 2025

DRAWN : SHAMSHER

DESIGNED
NAVEEN KUMAR


CHECKED
SAURABH JAIRATH

APPROVED
C.B. RAMAN

SHEET SIZE A3

← AGRA LUCKNOW EXPRESSWAY

PURVANCHAL EXPRESSWAY →

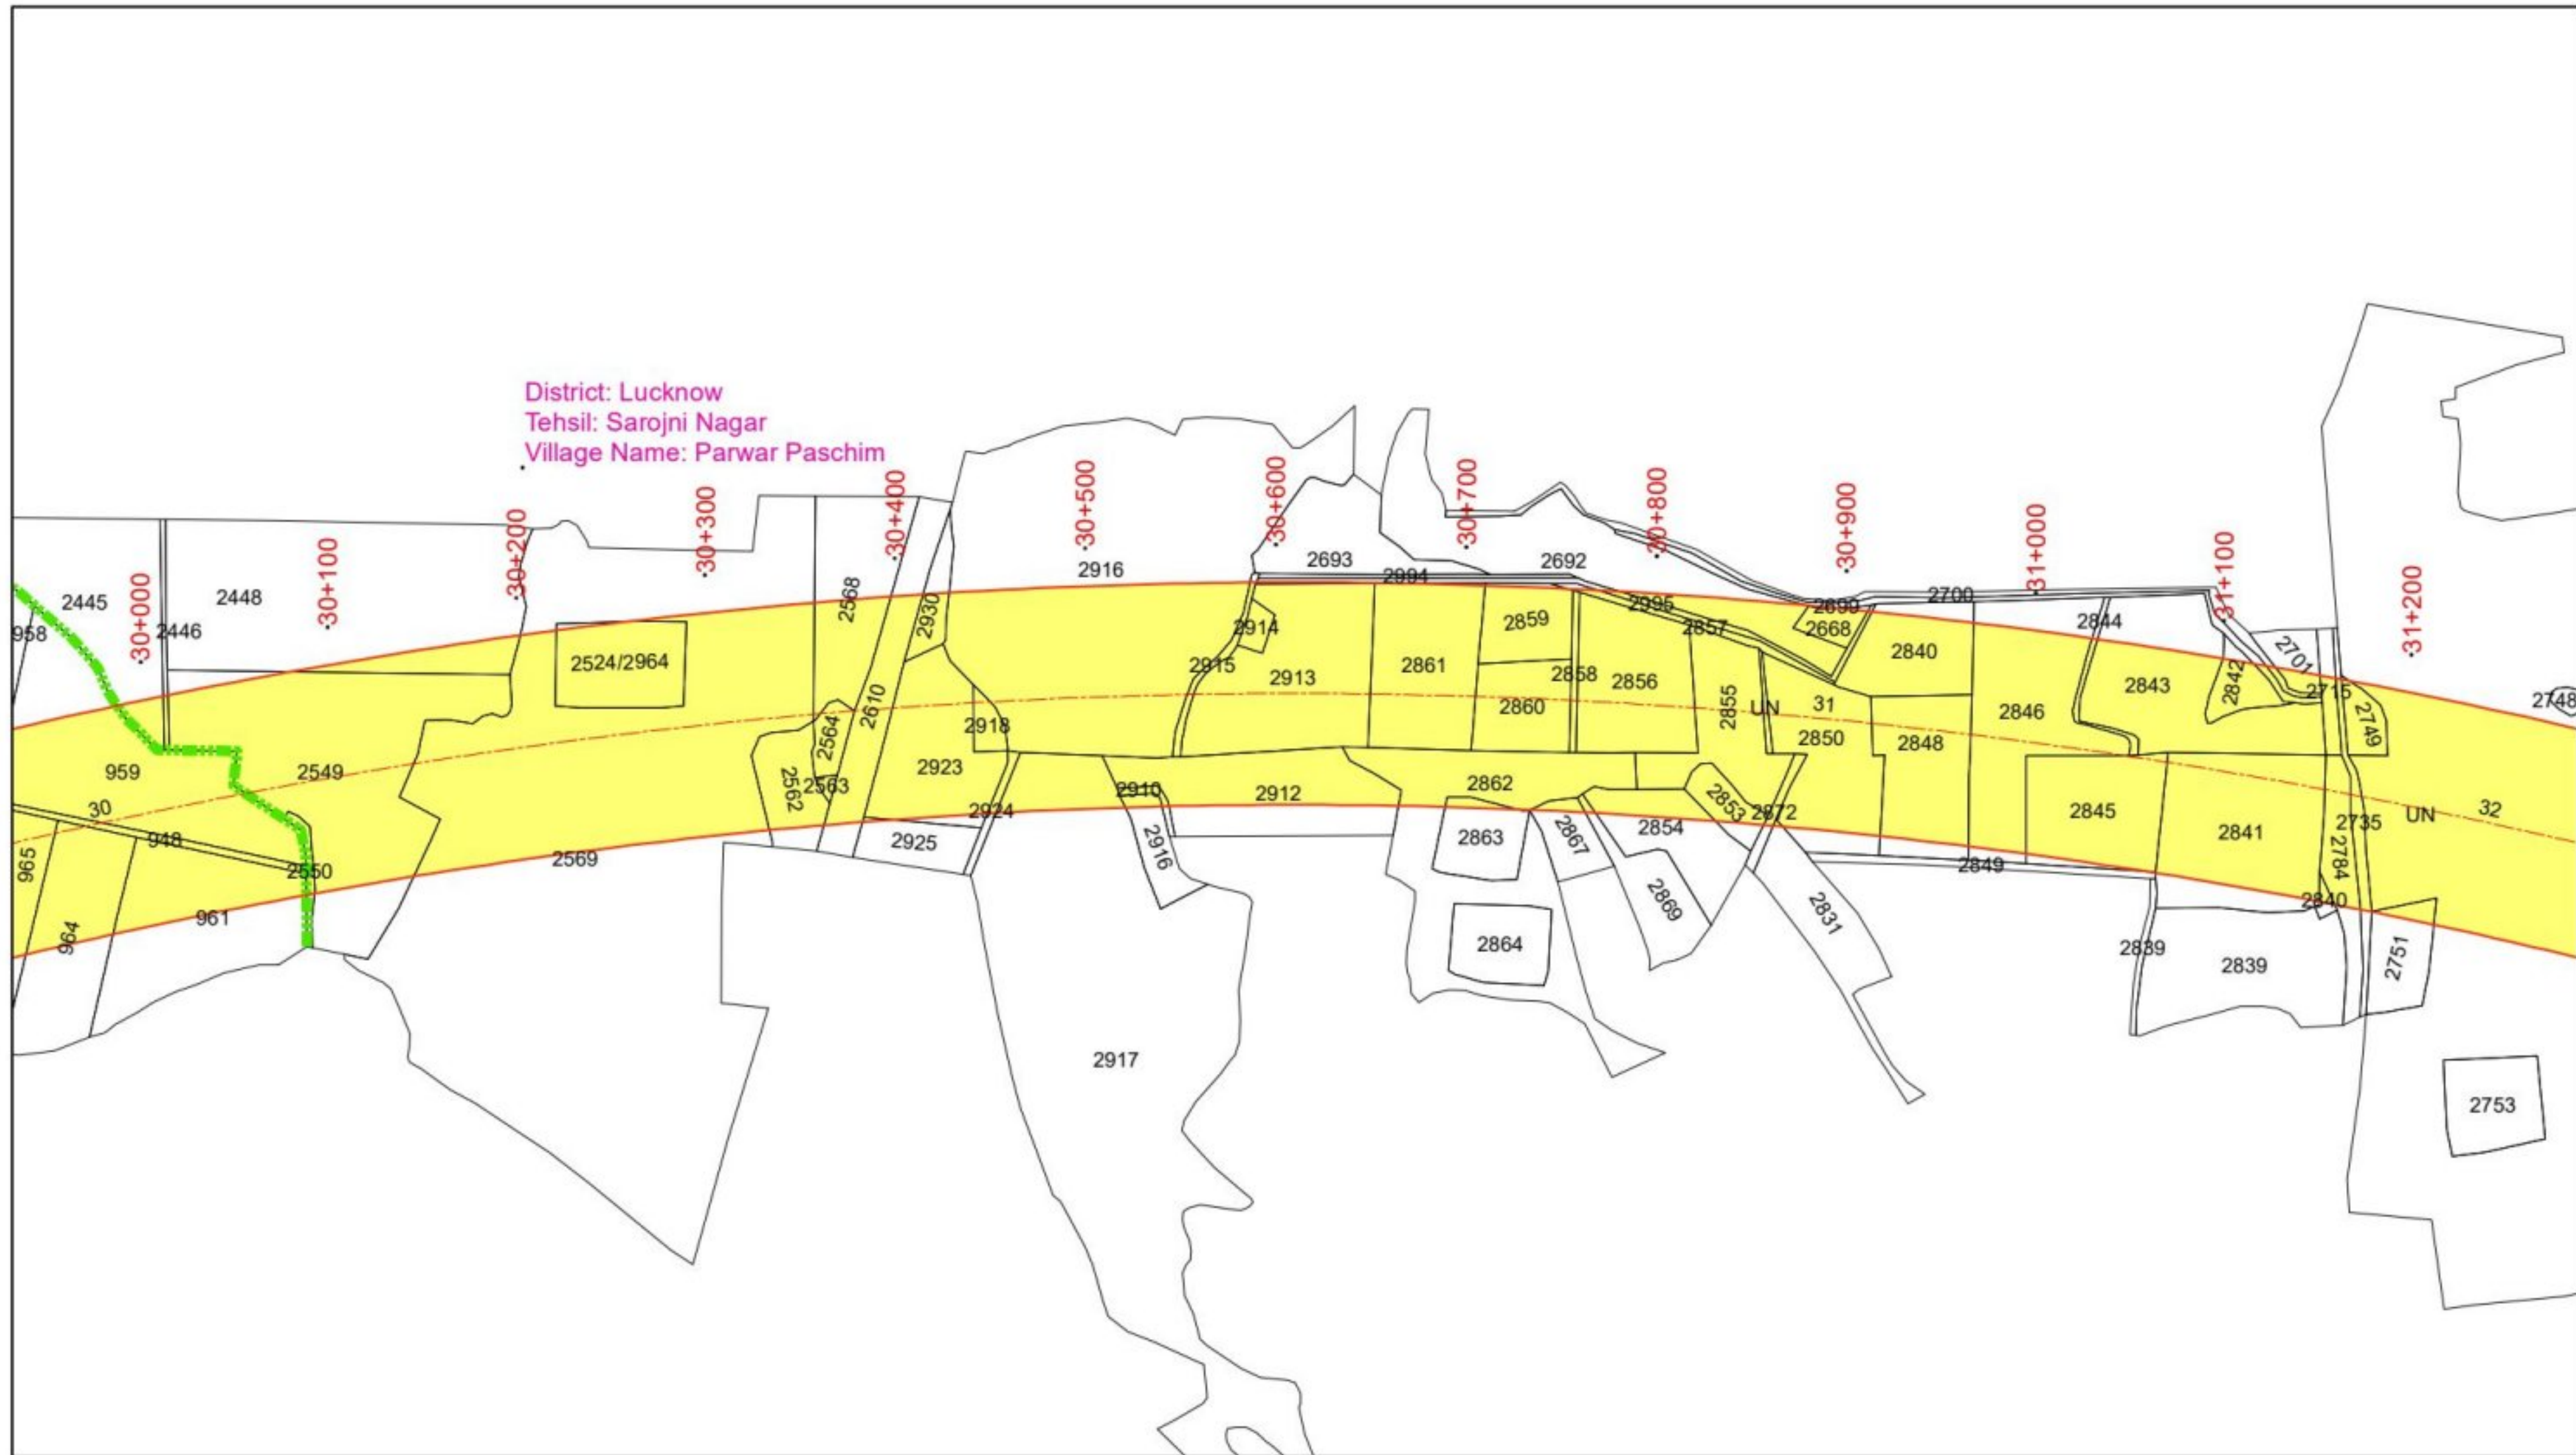

Legend

- PCL
- PROW
- Village Boundary
- Khasra Boundary
- Area to be Aquired

Design Consultant:



MSPARK FUTURISTICS & ASSOCIATES

Client:



UTTAR PRADESH EXPRESSWAYS
INDUSTRIAL DEVELOPMENT AUTHORITY

DRAWING TITLE:

LAND ACQUISITION PLAN
Km. 30+000 to Km. 31+000

DRG. NO.

MSPARK/UP/LAP- 31

REV.
0

Scale:- 1:4000

DATE: JANUARY 2025

DRAWN : SHAMSHER

DESIGNED
NAVEEN KUMAR

CHECKED
SAURABH JAIRATH

APPROVED
C.B. RAMAN


PROJECT:

CONSULTANT (PDC) OF AGRA-LUCKNOW EXPRESSWAY TO
PURVANCHAL EXPRESSWAY LINK ROAD IN THE STATE OF UTTAR PRADESH.

SHEET SIZE A3

← AGRA LUCKNOW EXPRESSWAY

PURVANCHAL EXPRESSWAY →

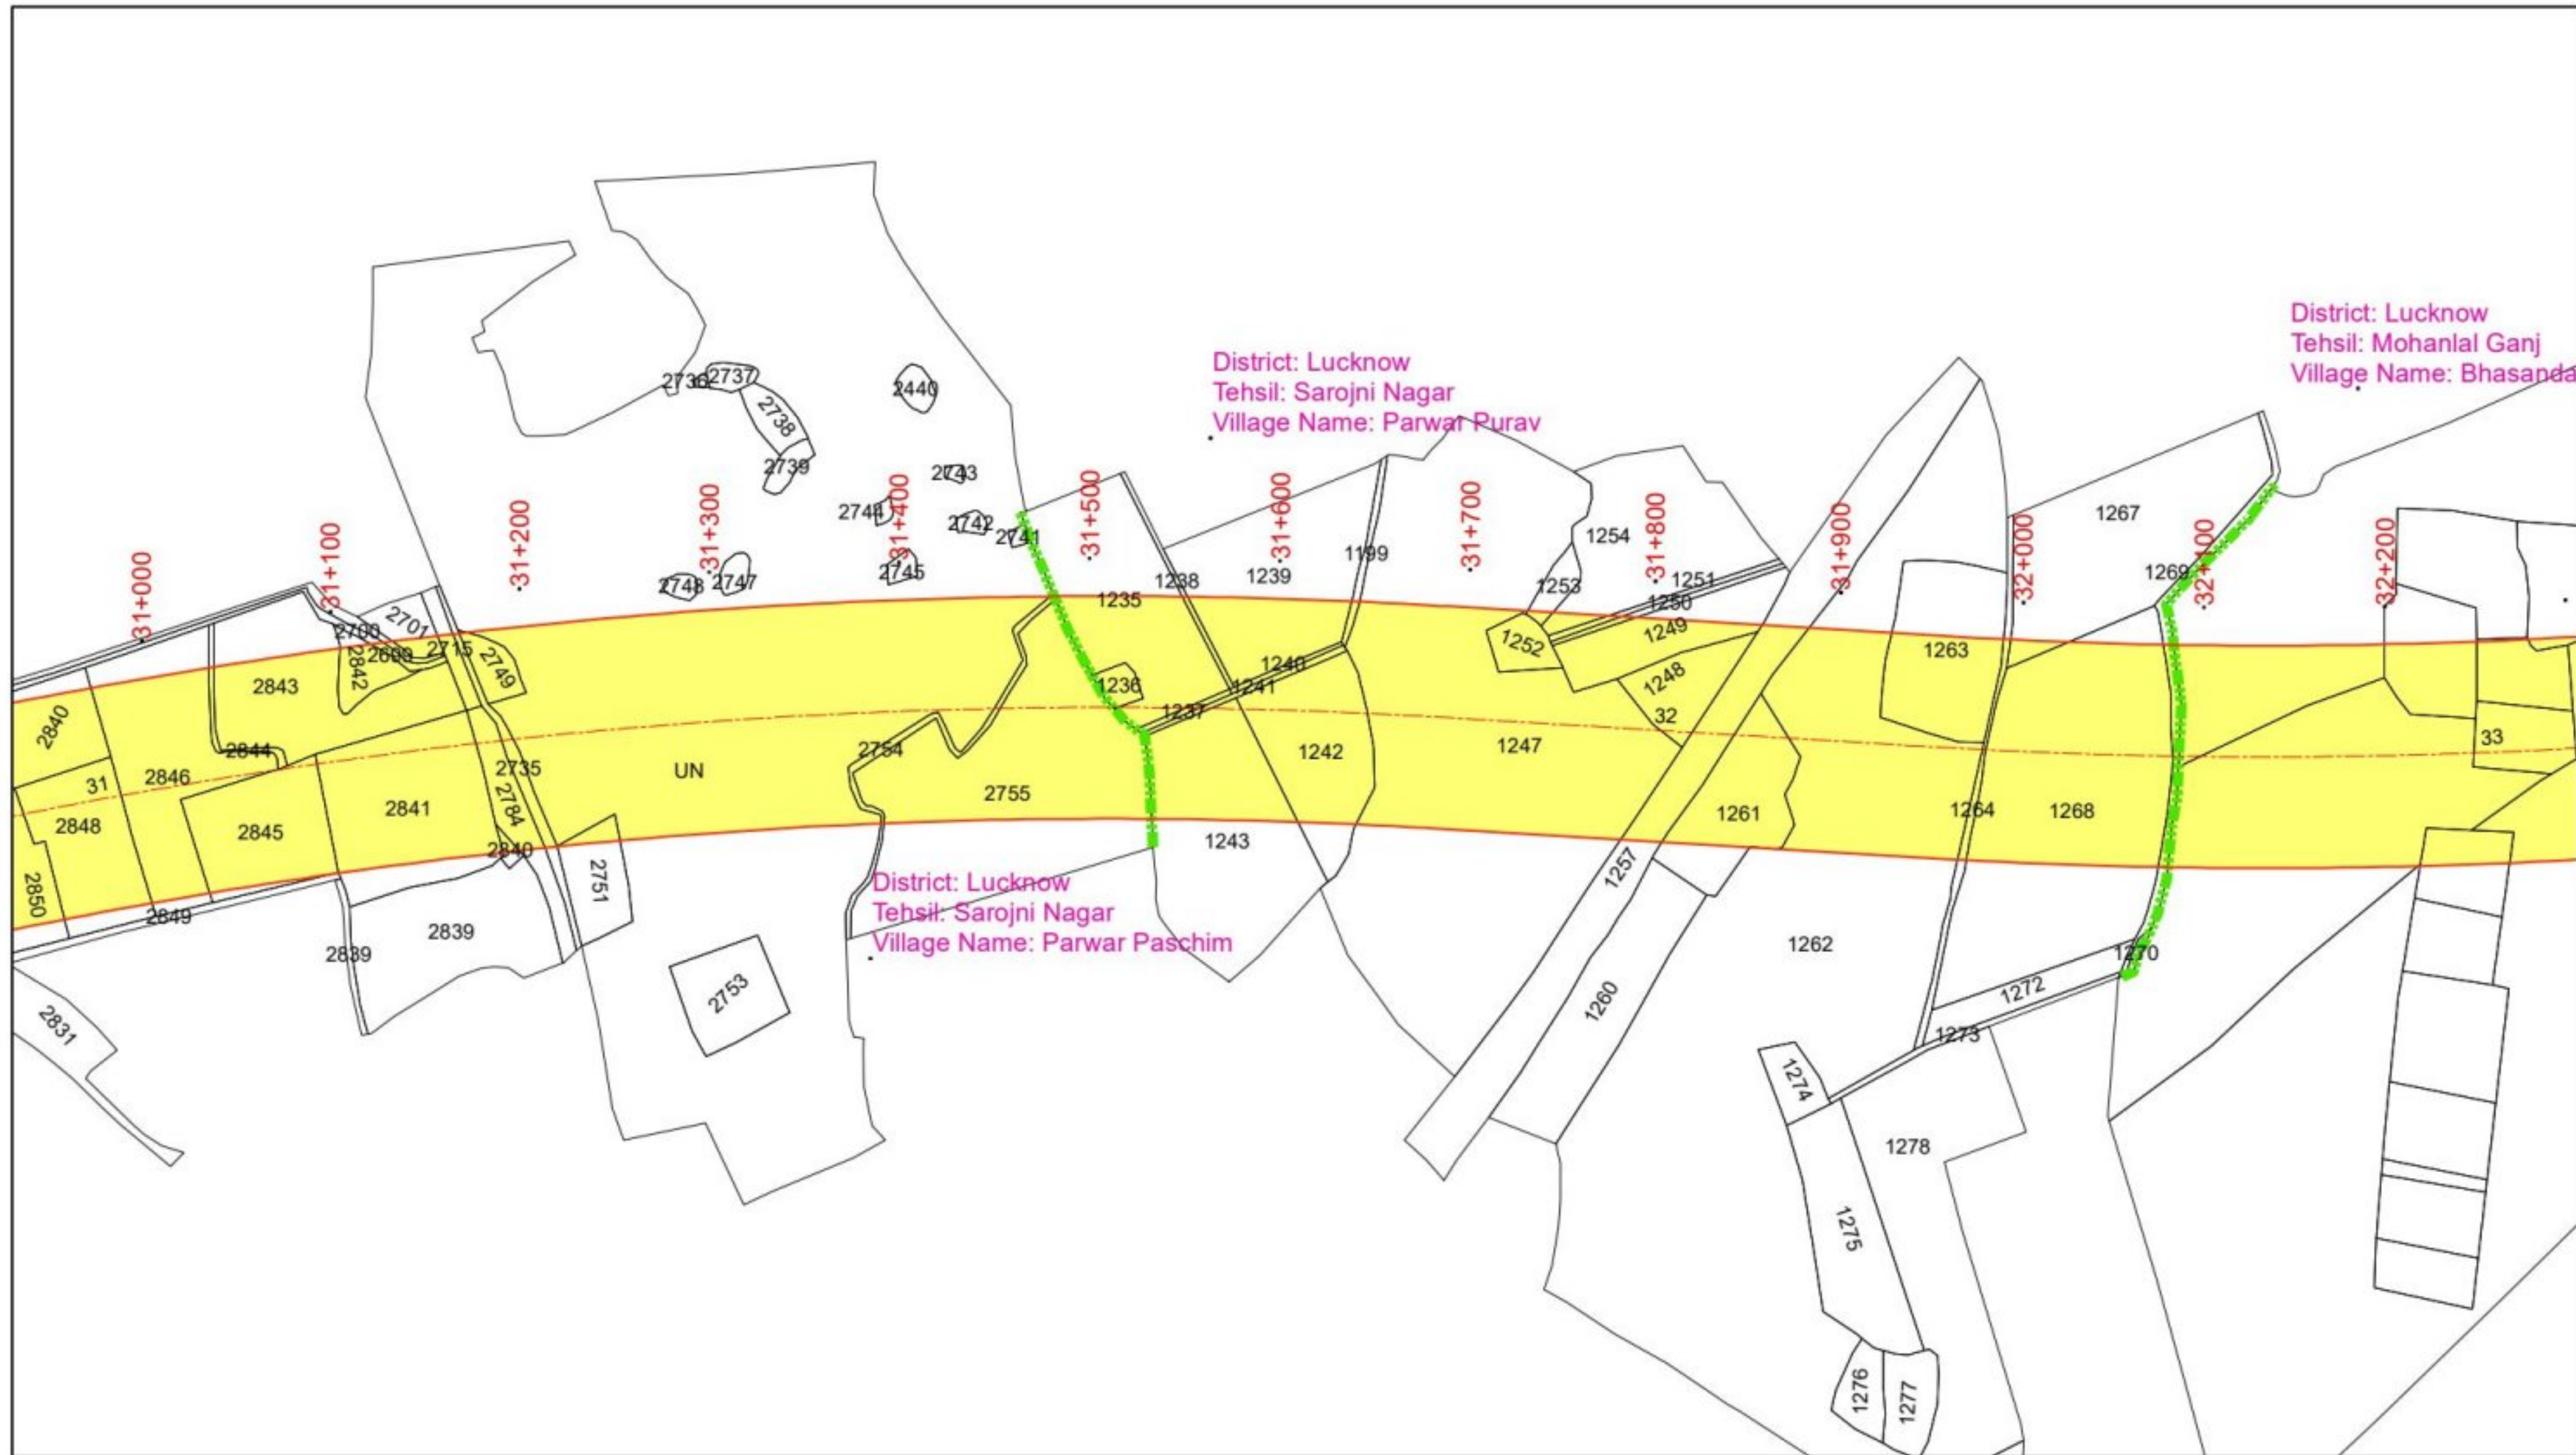

Legend

- PCL
- PROW
- Village Boundary
- Khasra Boundary
- Area to be Aquired

Design Consultant:



MSPARK FUTURISTICS & ASSOCIATES

Client:



UTTAR PRADESH EXPRESSWAYS
INDUSTRIAL DEVELOPMENT AUTHORITY

DRAWING TITLE:

LAND ACQUISITION PLAN
Km. 31+000 to Km. 32+000

DRG. NO.

MSPARK/UP/LAP- 32

REV.
0

Scale:- 1:4000

DATE: JANUARY 2025

DRAWN : SHAMSHER

DESIGNED
NAVEEN KUMAR

CHECKED
SAURABH JAIRATH

APPROVED
C.B. RAMAN


PROJECT:

CONSULTANT (PDC) OF AGRA-LUCKNOW EXPRESSWAY TO
PURVANCHAL EXPRESSWAY LINK ROAD IN THE STATE OF UTTAR PRADESH.

SHEET SIZE A3

← AGRA LUCKNOW EXPRESSWAY

PURVANCHAL EXPRESSWAY →

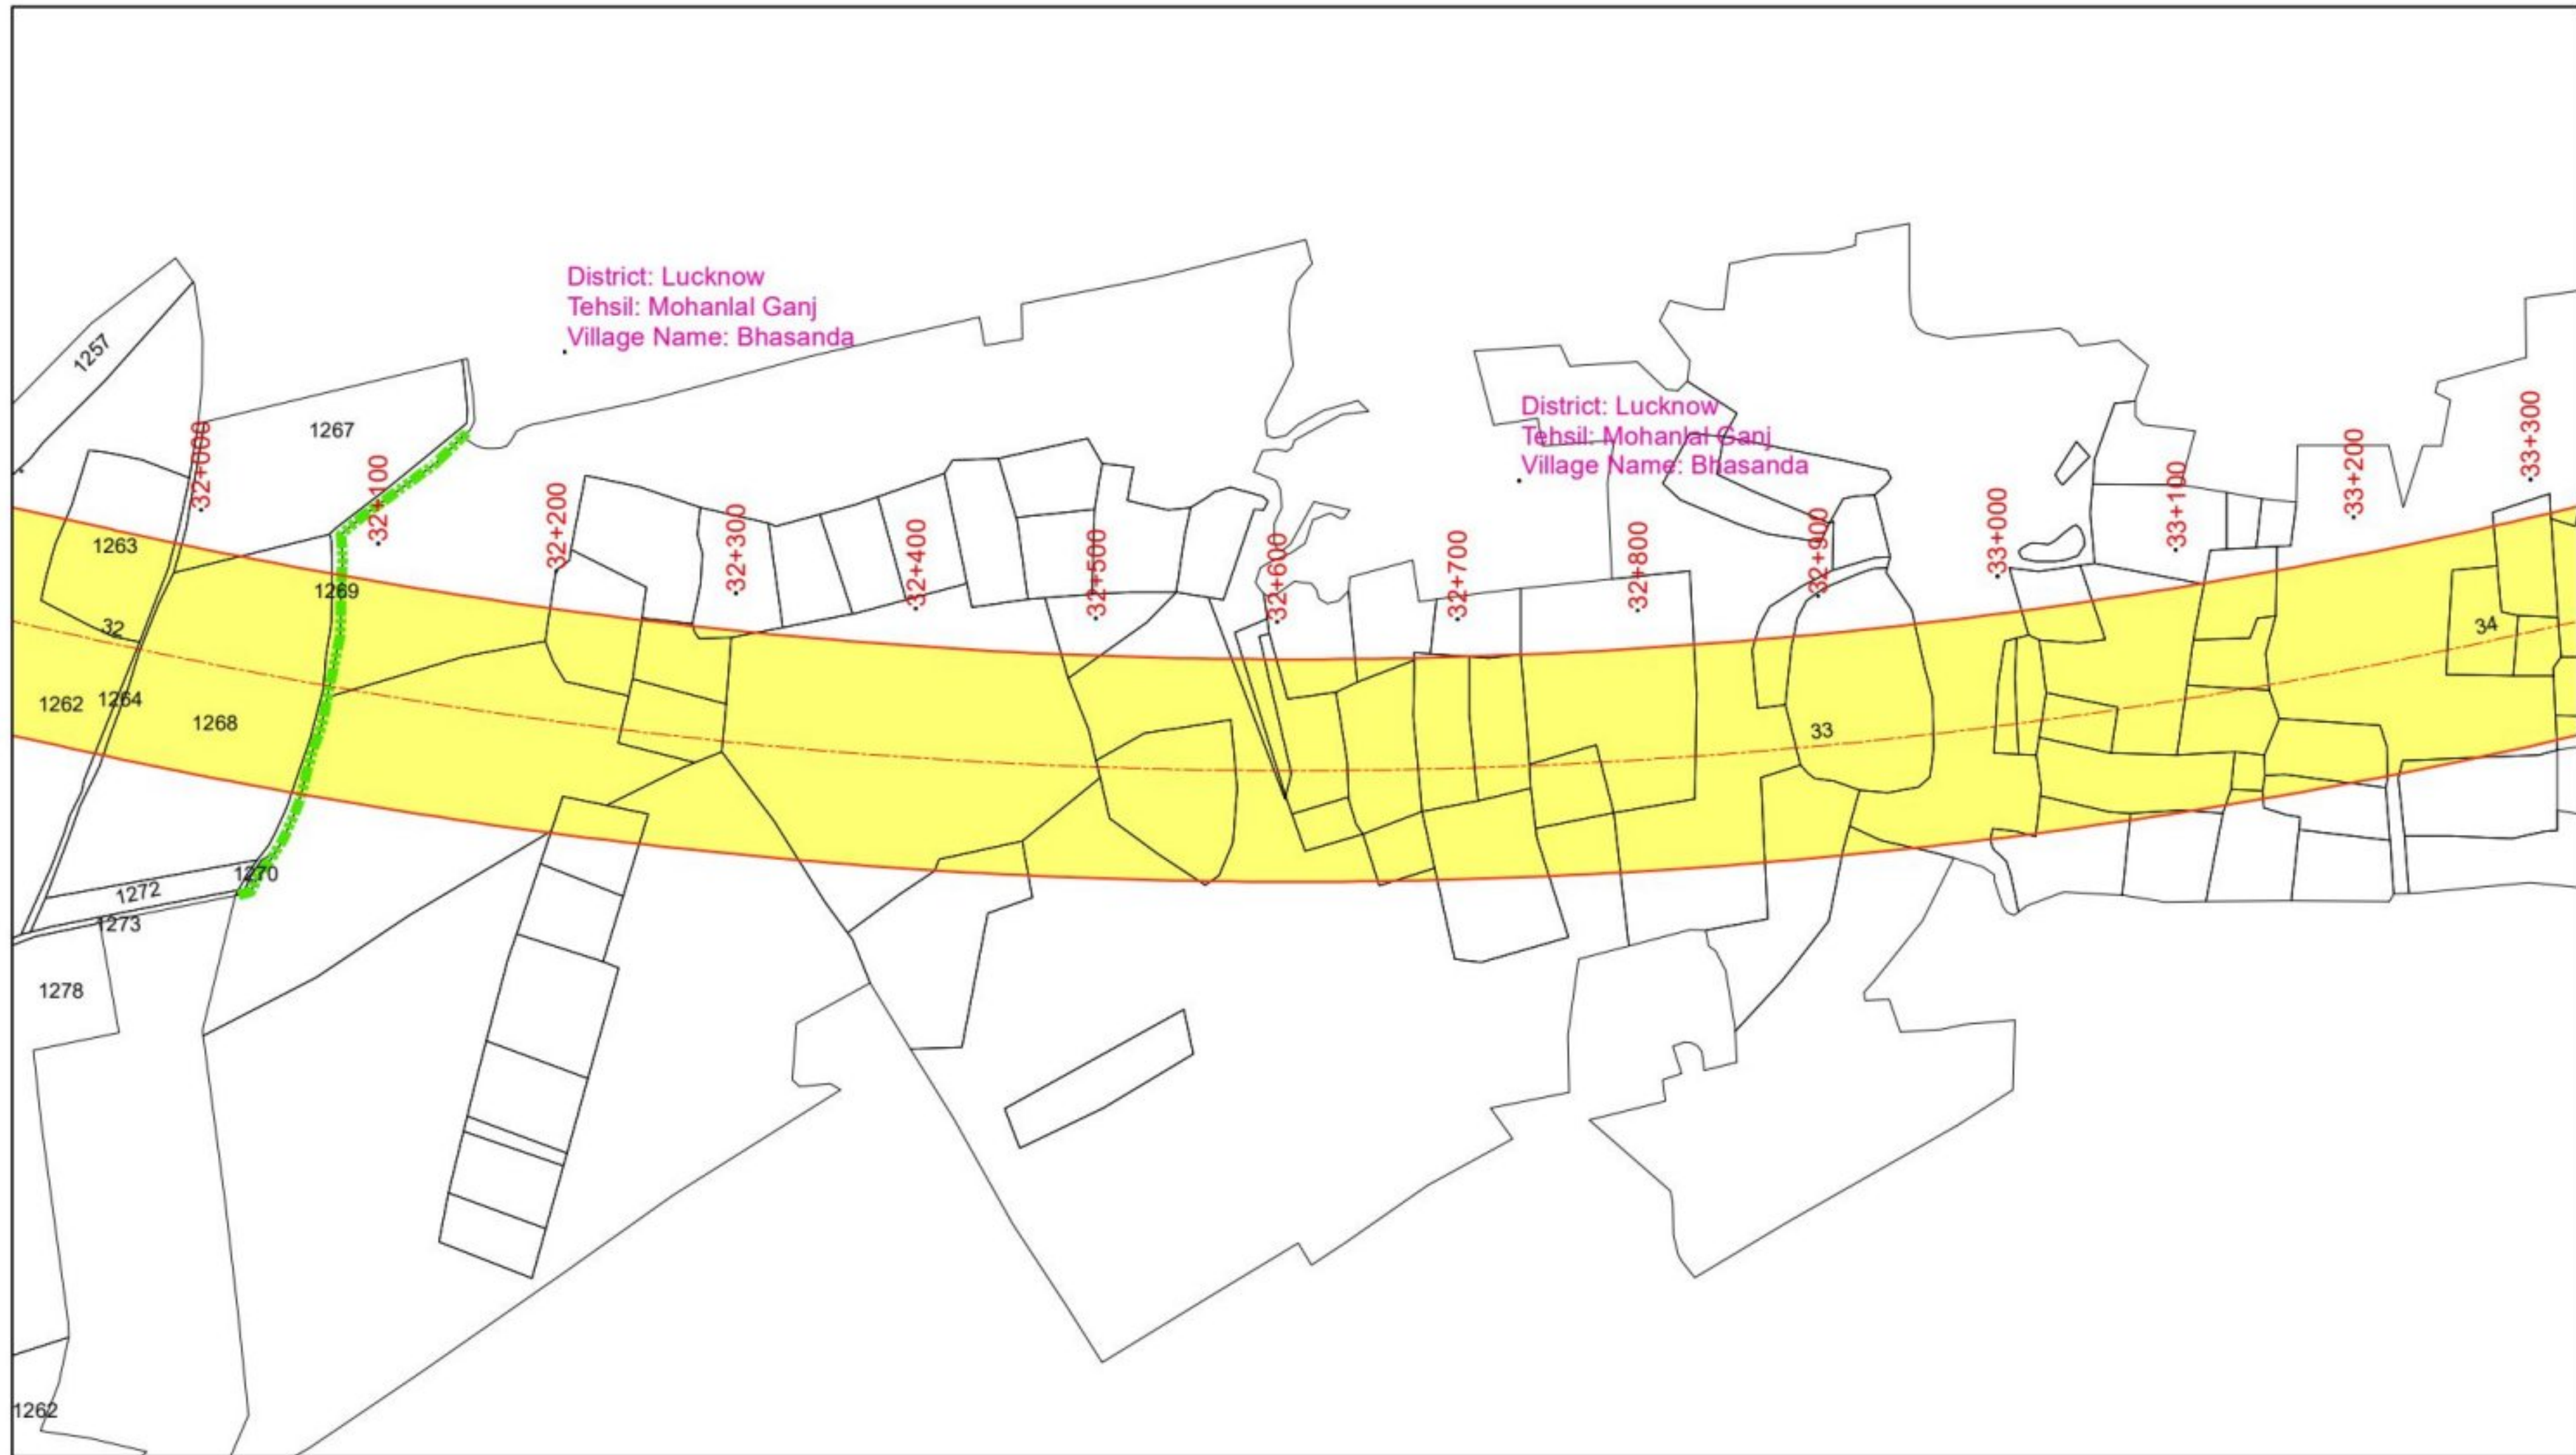

Legend

- PCL
- PROW
- Village Boundary
- Khasra Boundary
- Area to be Aquired

Design Consultant:



MSPARK FUTURISTICS & ASSOCIATES

Client:



UTTAR PRADESH EXPRESSWAYS
INDUSTRIAL DEVELOPMENT AUTHORITY

DRAWING TITLE:

LAND ACQUISITION PLAN
Km. 32+000 to Km. 33+000

DRG. NO.

MSPARK/UP/LAP- 33

REV.
0

Scale:- 1:4000

DATE: JANUARY 2025

DRAWN : SHAMSHER

DESIGNED
NAVEEN KUMAR

CHECKED
SAURABH JAIRATH

APPROVED
C.B. RAMAN


PROJECT:

CONSULTANT (PDC) OF AGRA-LUCKNOW EXPRESSWAY TO
PURVANCHAL EXPRESSWAY LINK ROAD IN THE STATE OF UTTAR PRADESH.

SHEET SIZE A3

← AGRA LUCKNOW EXPRESSWAY

PURVANCHAL EXPRESSWAY →

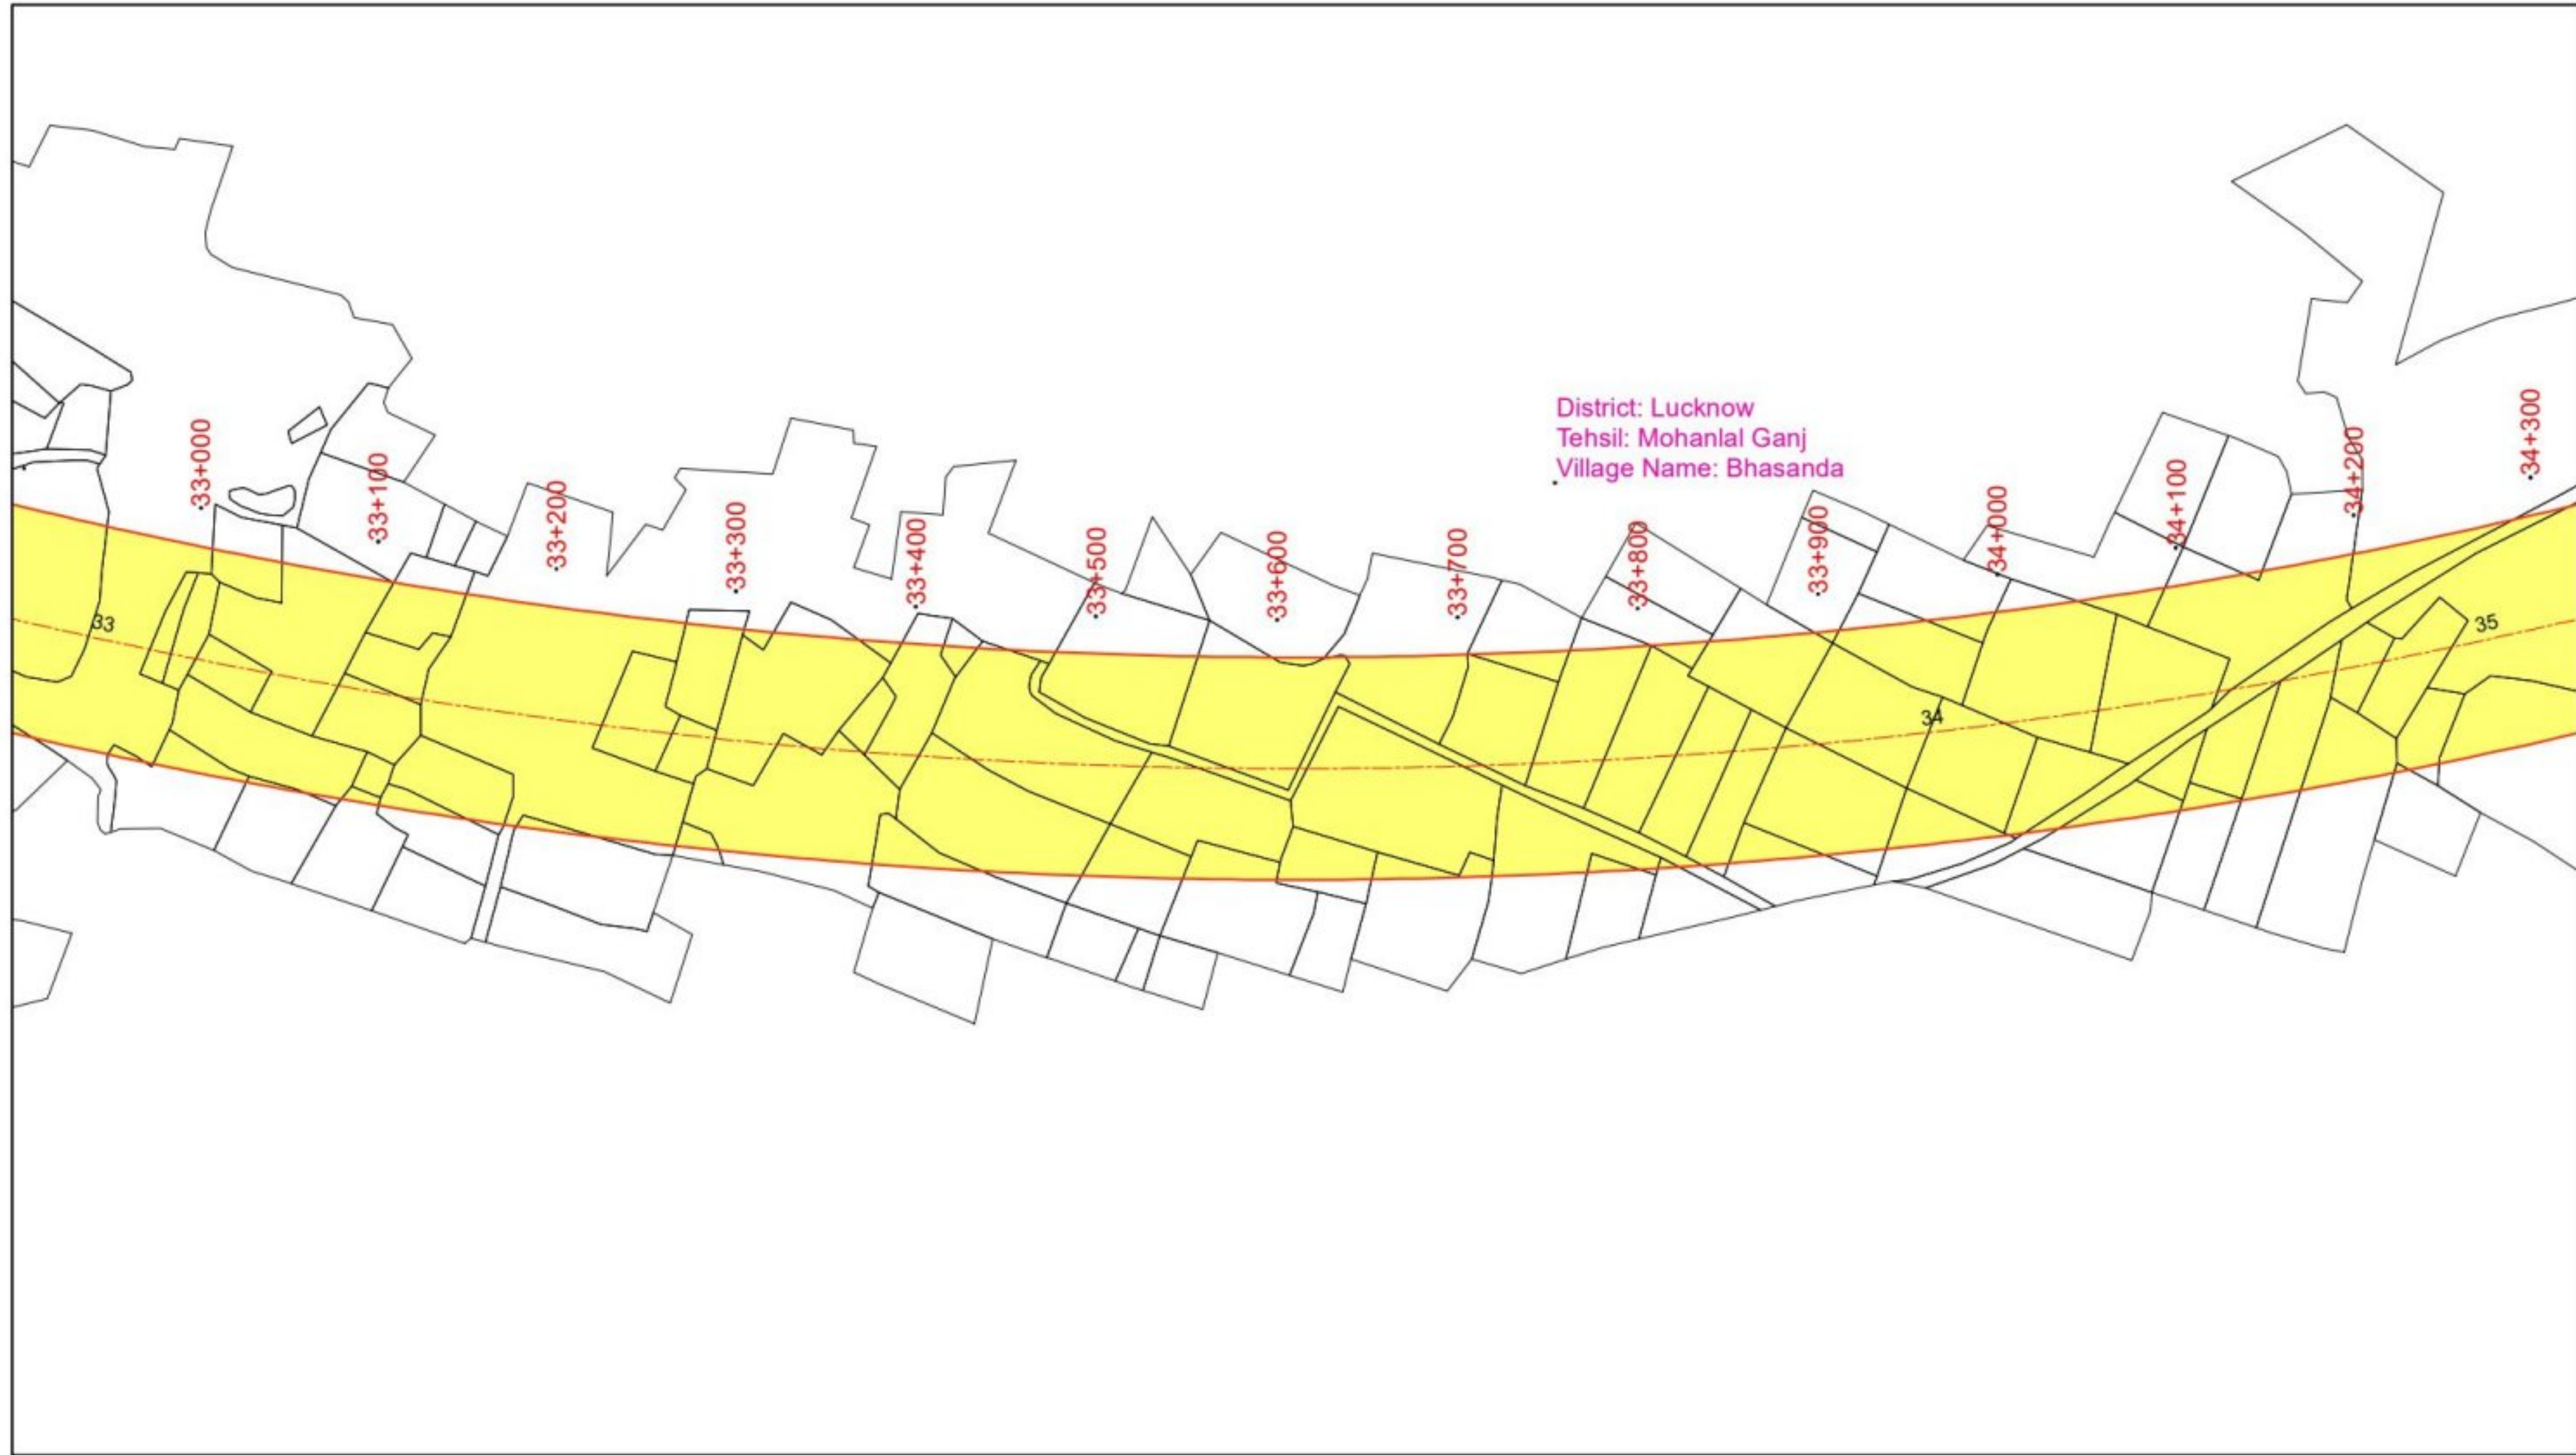

Legend

- PCL
- PROW
- Village Boundary
- Khasra Boundary
- Area to be Aquired

Design Consultant:



MSPARK FUTURISTICS & ASSOCIATES

Client:



UTTAR PRADESH EXPRESSWAYS
INDUSTRIAL DEVELOPMENT AUTHORITY

DRAWING TITLE:

LAND ACQUISITION PLAN
Km. 33+000 to Km. 34+000

DRG. NO.

MSPARK/UP/LAP- 34

REV.
0

Scale:- 1:4000

DATE: JANUARY 2025

DRAWN : SHAMSHER

DESIGNED
NAVEEN KUMAR

CHECKED
SAURABH JAIRATH

APPROVED
C.B. RAMAN


PROJECT:

CONSULTANT (PDC) OF AGRA-LUCKNOW EXPRESSWAY TO
PURVANCHAL EXPRESSWAY LINK ROAD IN THE STATE OF UTTAR PRADESH.

SHEET SIZE A3

← AGRA LUCKNOW EXPRESSWAY

PURVANCHAL EXPRESSWAY →

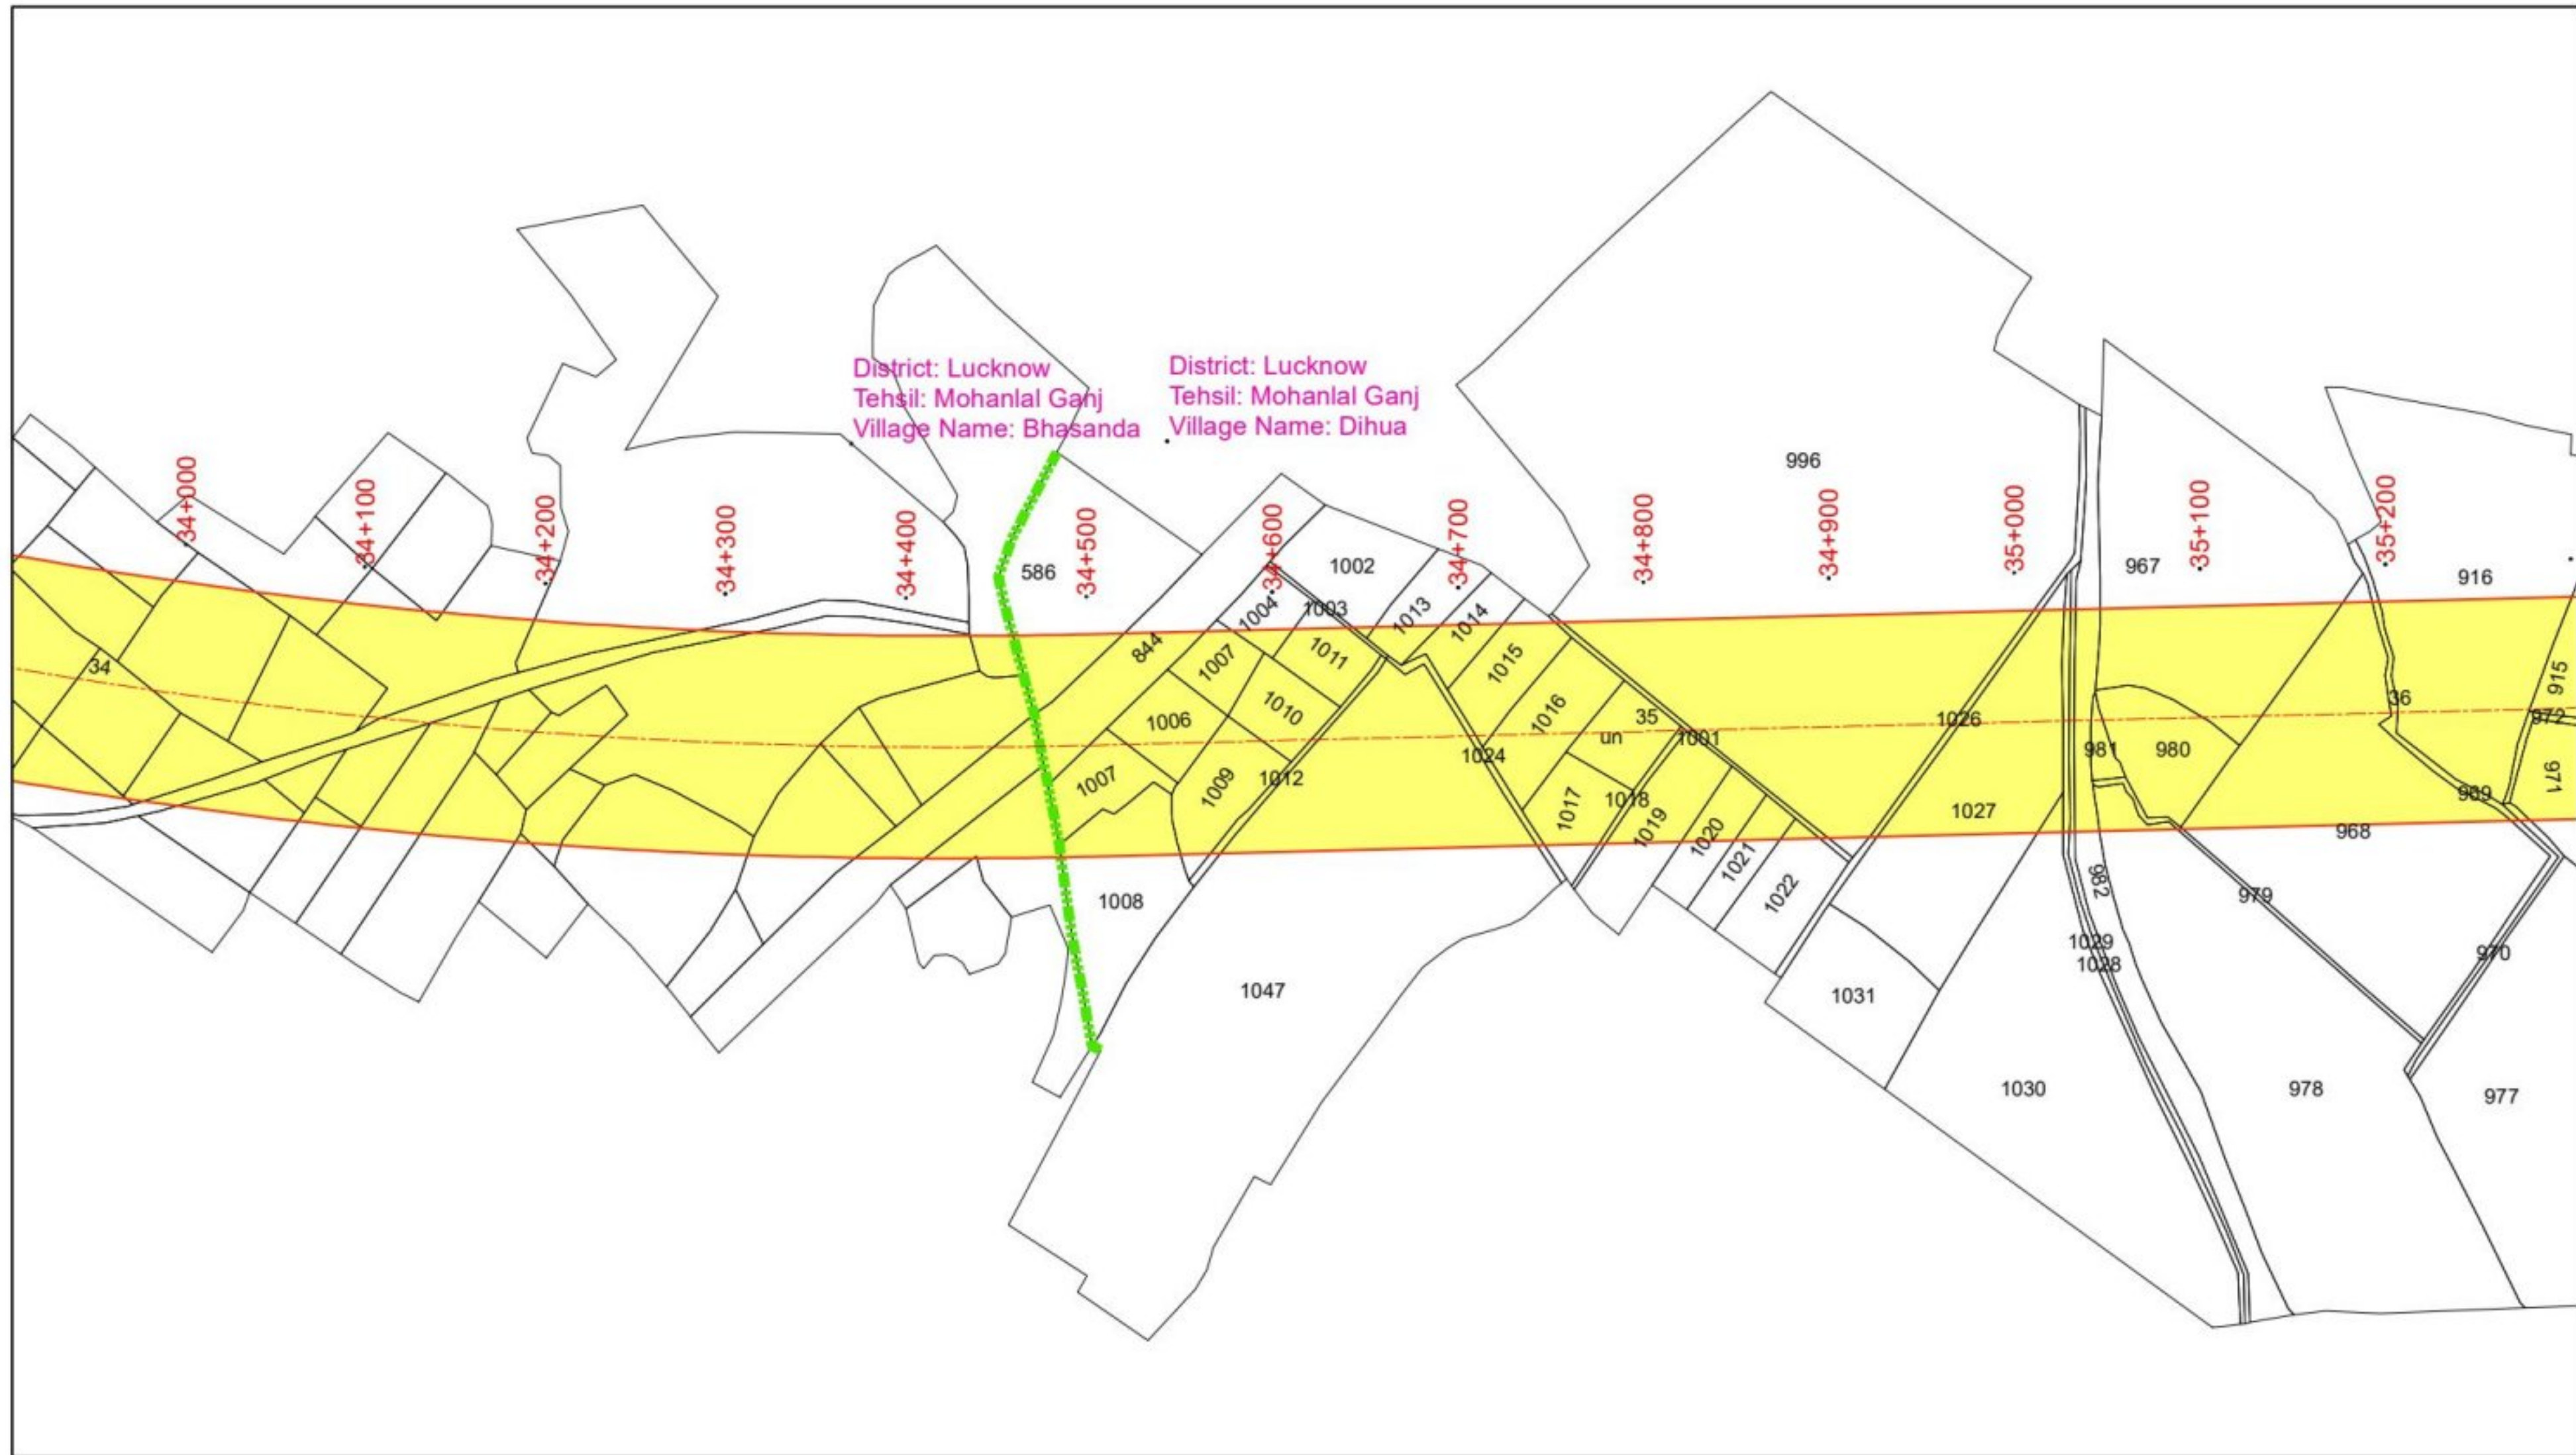

Legend

- PCL
- PROW
- Village Boundary
- Khasra Boundary
- Area to be Aquired

Design Consultant:



MSPARK FUTURISTICS & ASSOCIATES

Client:



UTTAR PRADESH EXPRESSWAYS
INDUSTRIAL DEVELOPMENT AUTHORITY

PROJECT:

CONSULTANT (PDC) OF AGRA-LUCKNOW EXPRESSWAY TO
PURVANCHAL EXPRESSWAY LINK ROAD IN THE STATE OF UTTAR PRADESH.

DRAWING TITLE:

LAND ACQUISITION PLAN
Km. 34+000 to Km. 35+000

DRG. NO.

MSPARK/UP/LAP- 35

REV.
0

Scale:- 1:4000

DATE: JANUARY 2025


DRAWN : SHAMSHER

DESIGNED
NAVEEN KUMAR

CHECKED
SAURABH JAIRATH


APPROVED
C.B. RAMAN

SHEET SIZE A3

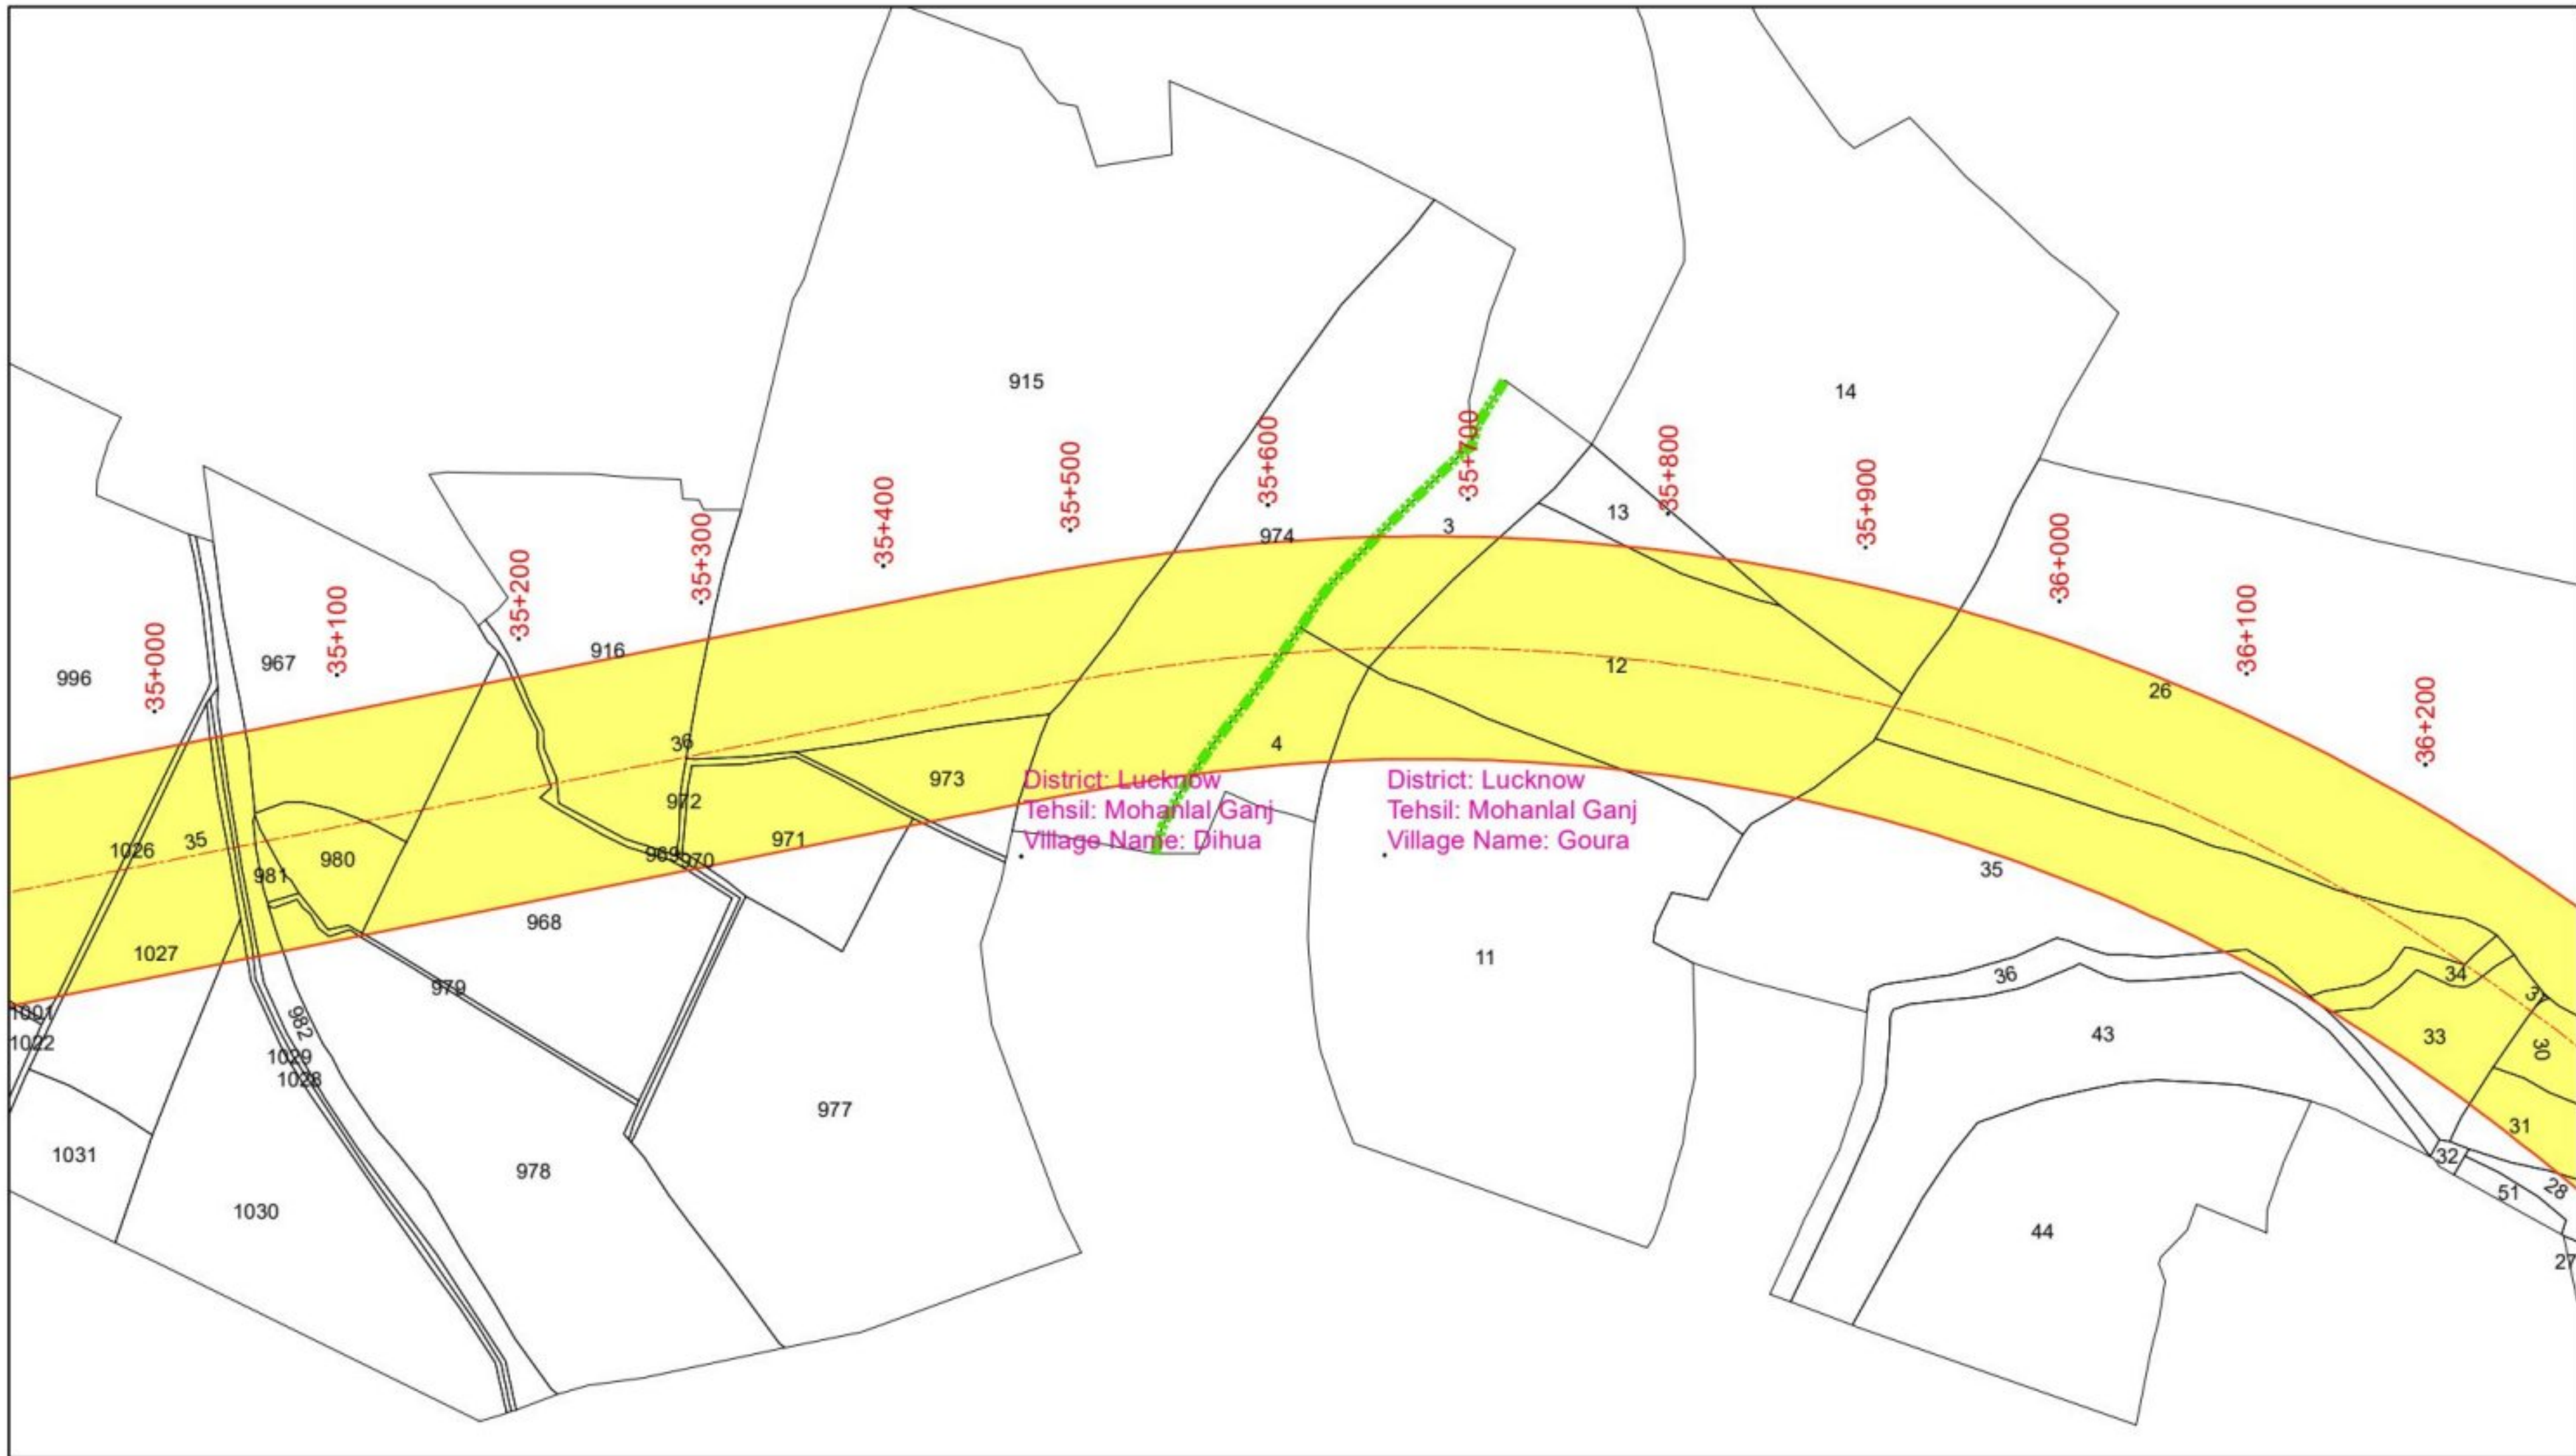

← AGRA LUCKNOW EXPRESSWAY

PURVANCHAL EXPRESSWAY →

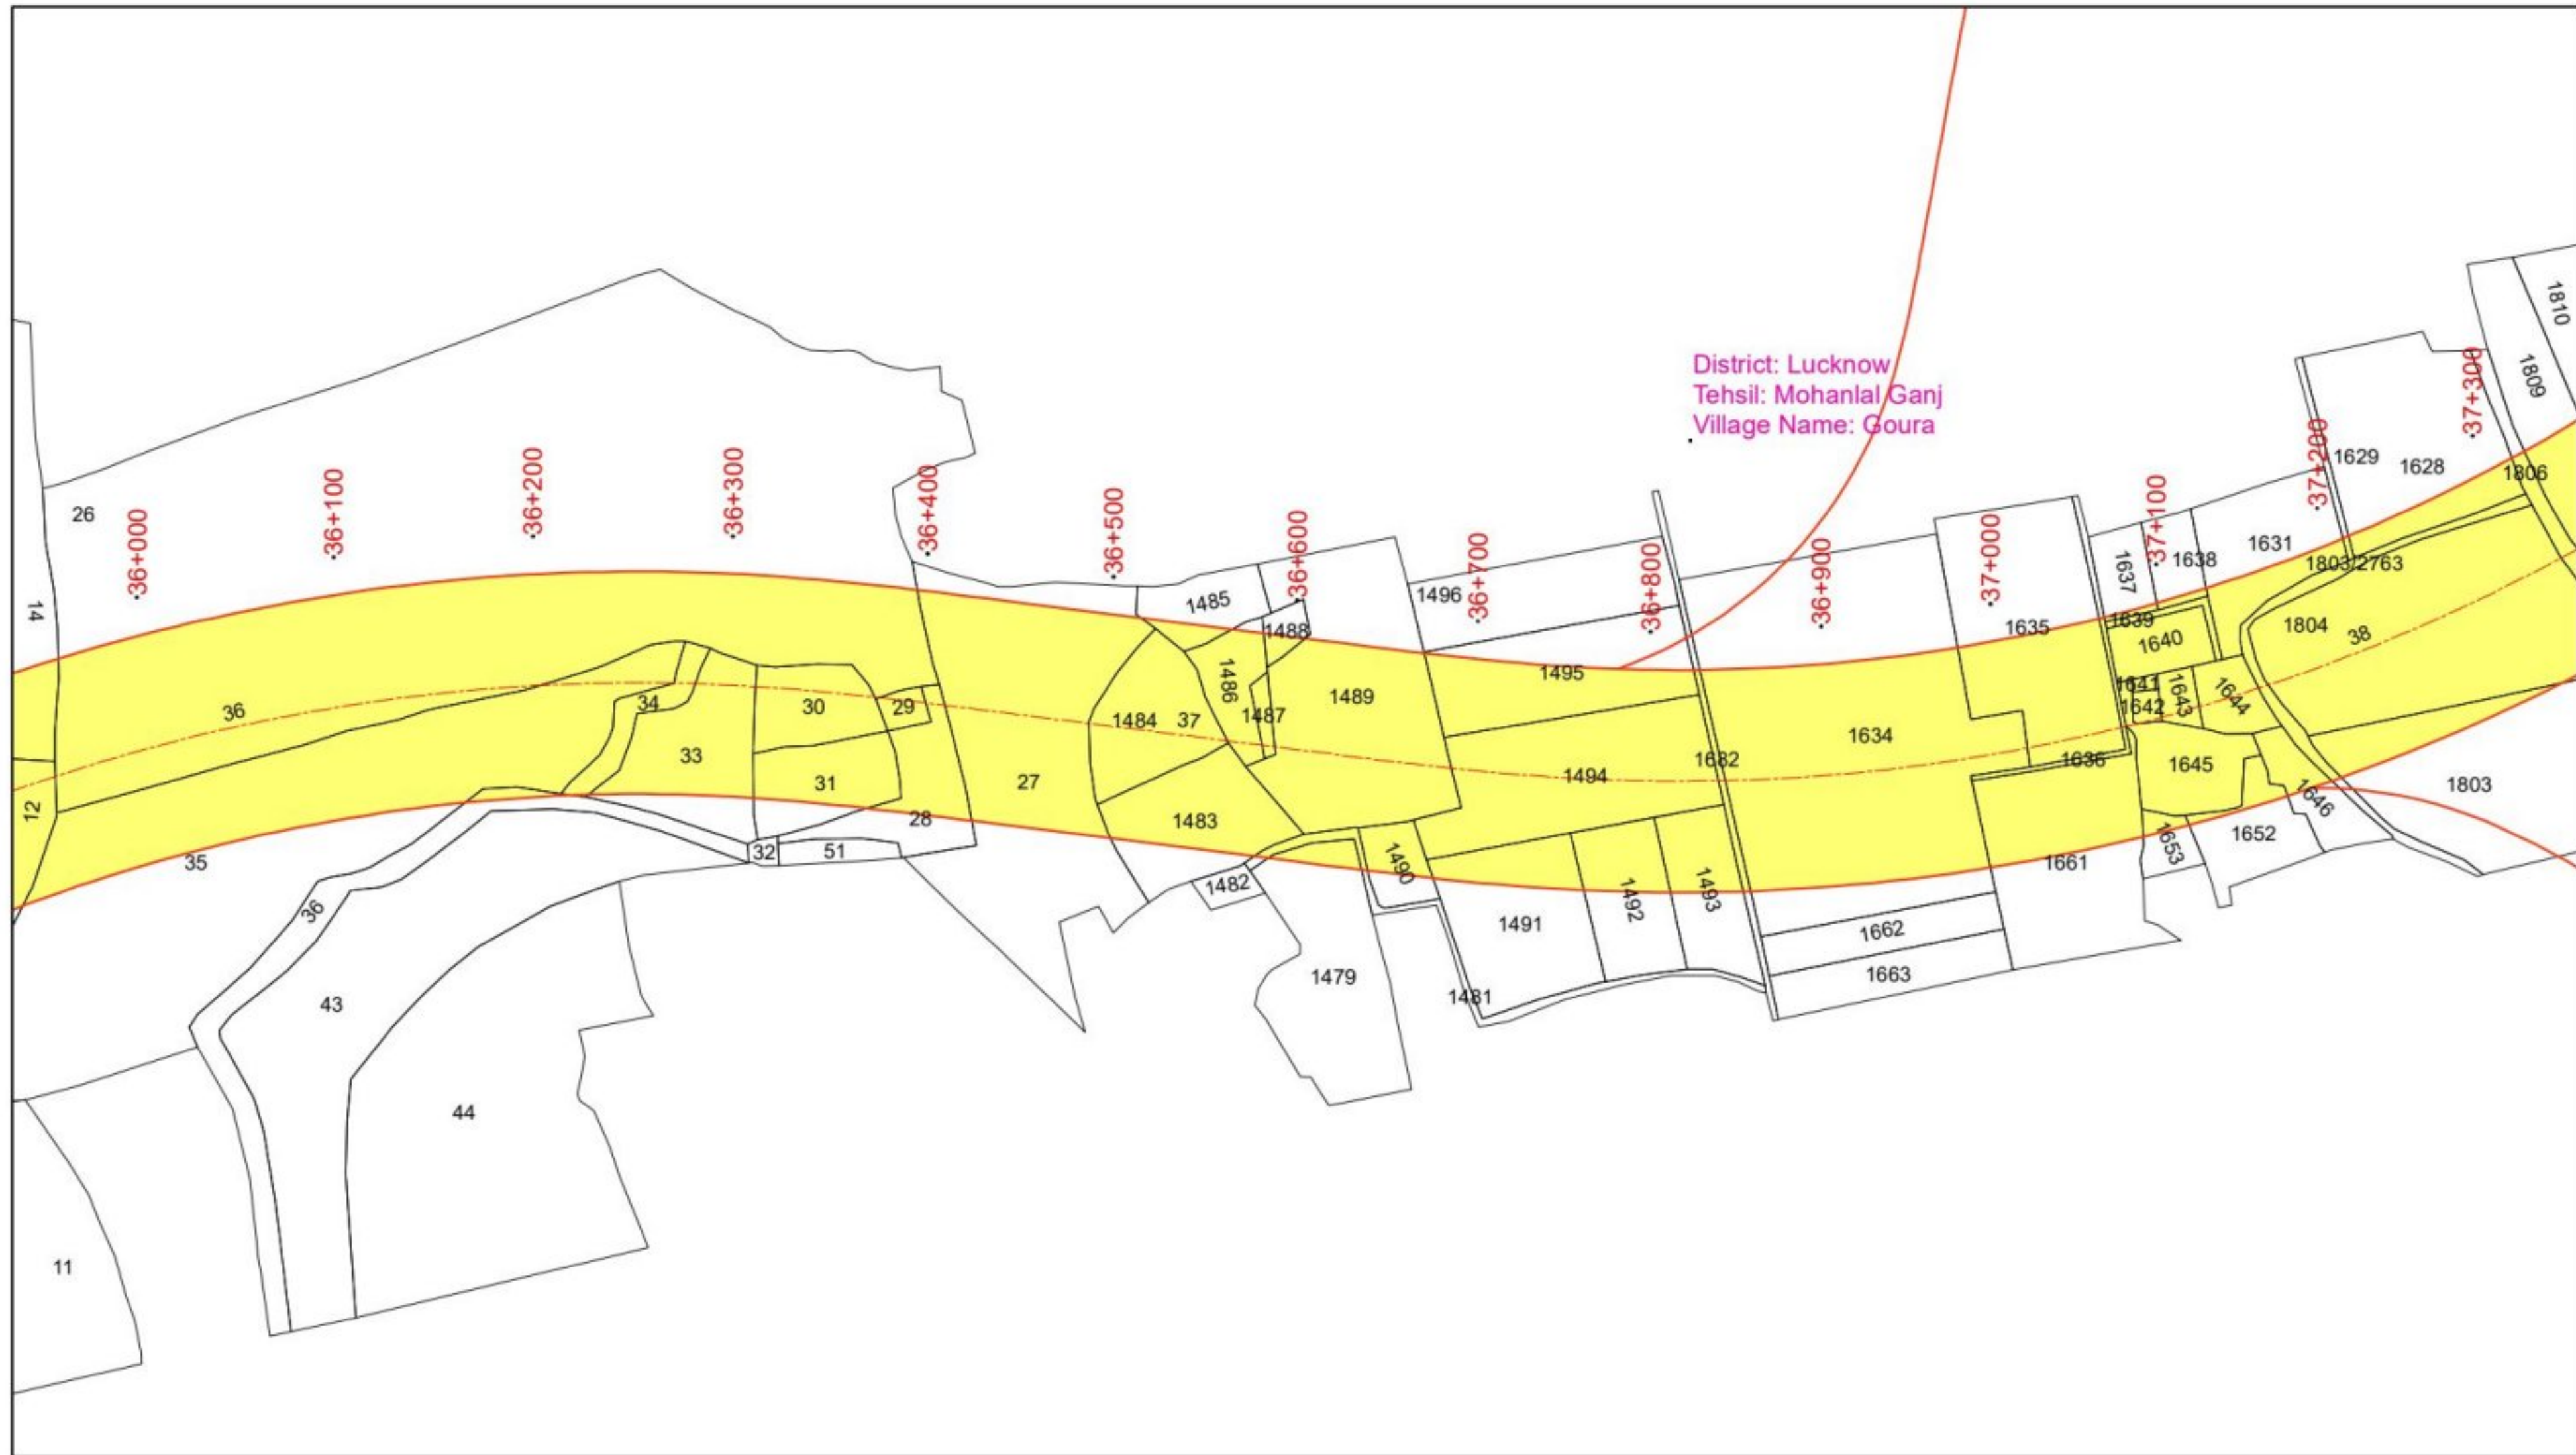

Legend

- PCL
- PROW
- Village Boundary
- Khasra Boundary
- Area to be Aquired

Design Consultant:



MSPARK FUTURISTICS & ASSOCIATES

Client:



UTTAR PRADESH EXPRESSWAYS
INDUSTRIAL DEVELOPMENT AUTHORITY

PROJECT:

CONSULTANT (PDC) OF AGRA-LUCKNOW EXPRESSWAY TO
PURVANCHAL EXPRESSWAY LINK ROAD IN THE STATE OF UTTAR PRADESH.

DRAWING TITLE:

LAND ACQUISITION PLAN
Km. 36+000 to Km. 37+000

DRG. NO.

MSPARK/UP/LAP- 37

REV.
0

Scale:- 1:4000

DATE: JANUARY 2025

DRAWN : SHAMSHER

DESIGNED
NAVEEN KUMAR


CHECKED
SAURABH JAIRATH

APPROVED
C.B. RAMAN

SHEET SIZE A3

← AGRA LUCKNOW EXPRESSWAY

PURVANCHAL EXPRESSWAY →

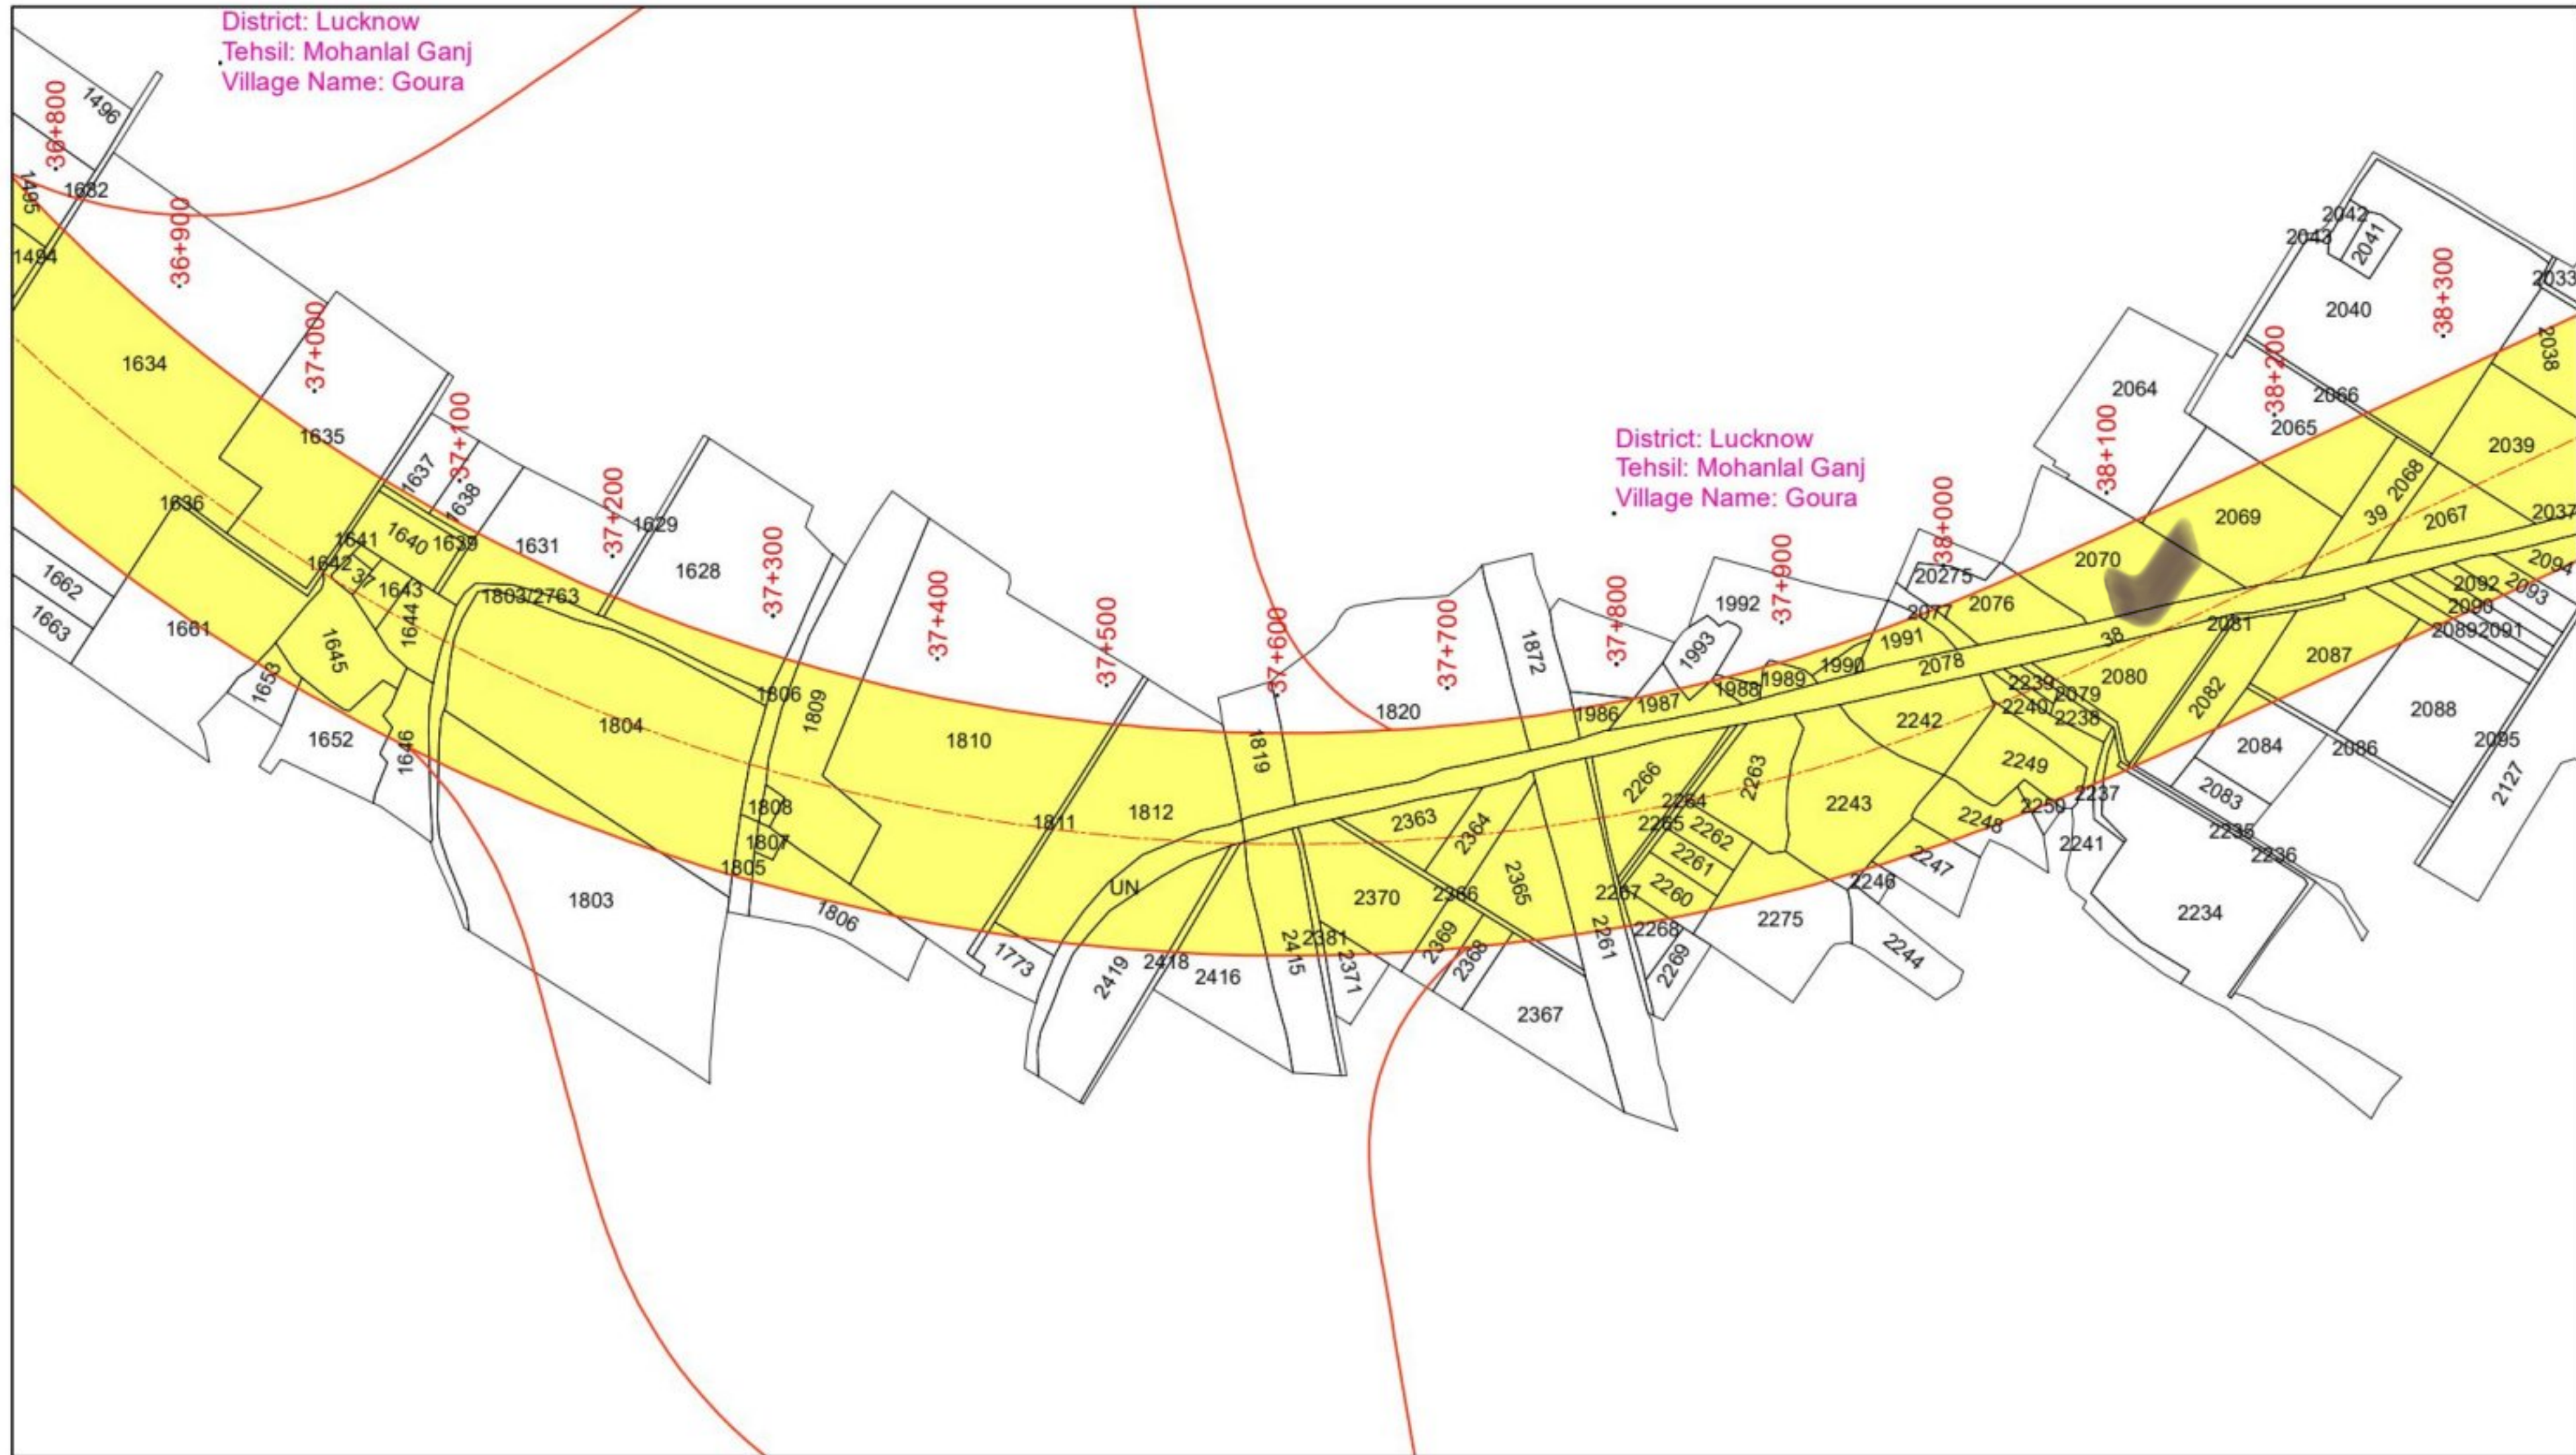

Legend

- PCL
- PROW
- Village Boundary
- Khasra Boundary
- Area to be Aquired

Design Consultant:



MSPARK FUTURISTICS & ASSOCIATES

Client:



UTTAR PRADESH EXPRESSWAYS
INDUSTRIAL DEVELOPMENT AUTHORITY

PROJECT:

CONSULTANT (PDC) OF AGRA-LUCKNOW EXPRESSWAY TO
PURVANCHAL EXPRESSWAY LINK ROAD IN THE STATE OF UTTAR PRADESH.

DRAWING TITLE:

LAND ACQUISITION PLAN
Km. 37+000 to Km. 38+000

DRG. NO.

MSPARK/UP/LAP- 38

REV.
0

Scale:- 1:4000

DATE: JANUARY 2025

DRAWN : SHAMSHER

DESIGNED
NAVEEN KUMAR


CHECKED
SAURABH JAIRATH

APPROVED
C.B. RAMAN

SHEET SIZE A3

← AGRA LUCKNOW EXPRESSWAY

PURVANCHAL EXPRESSWAY →

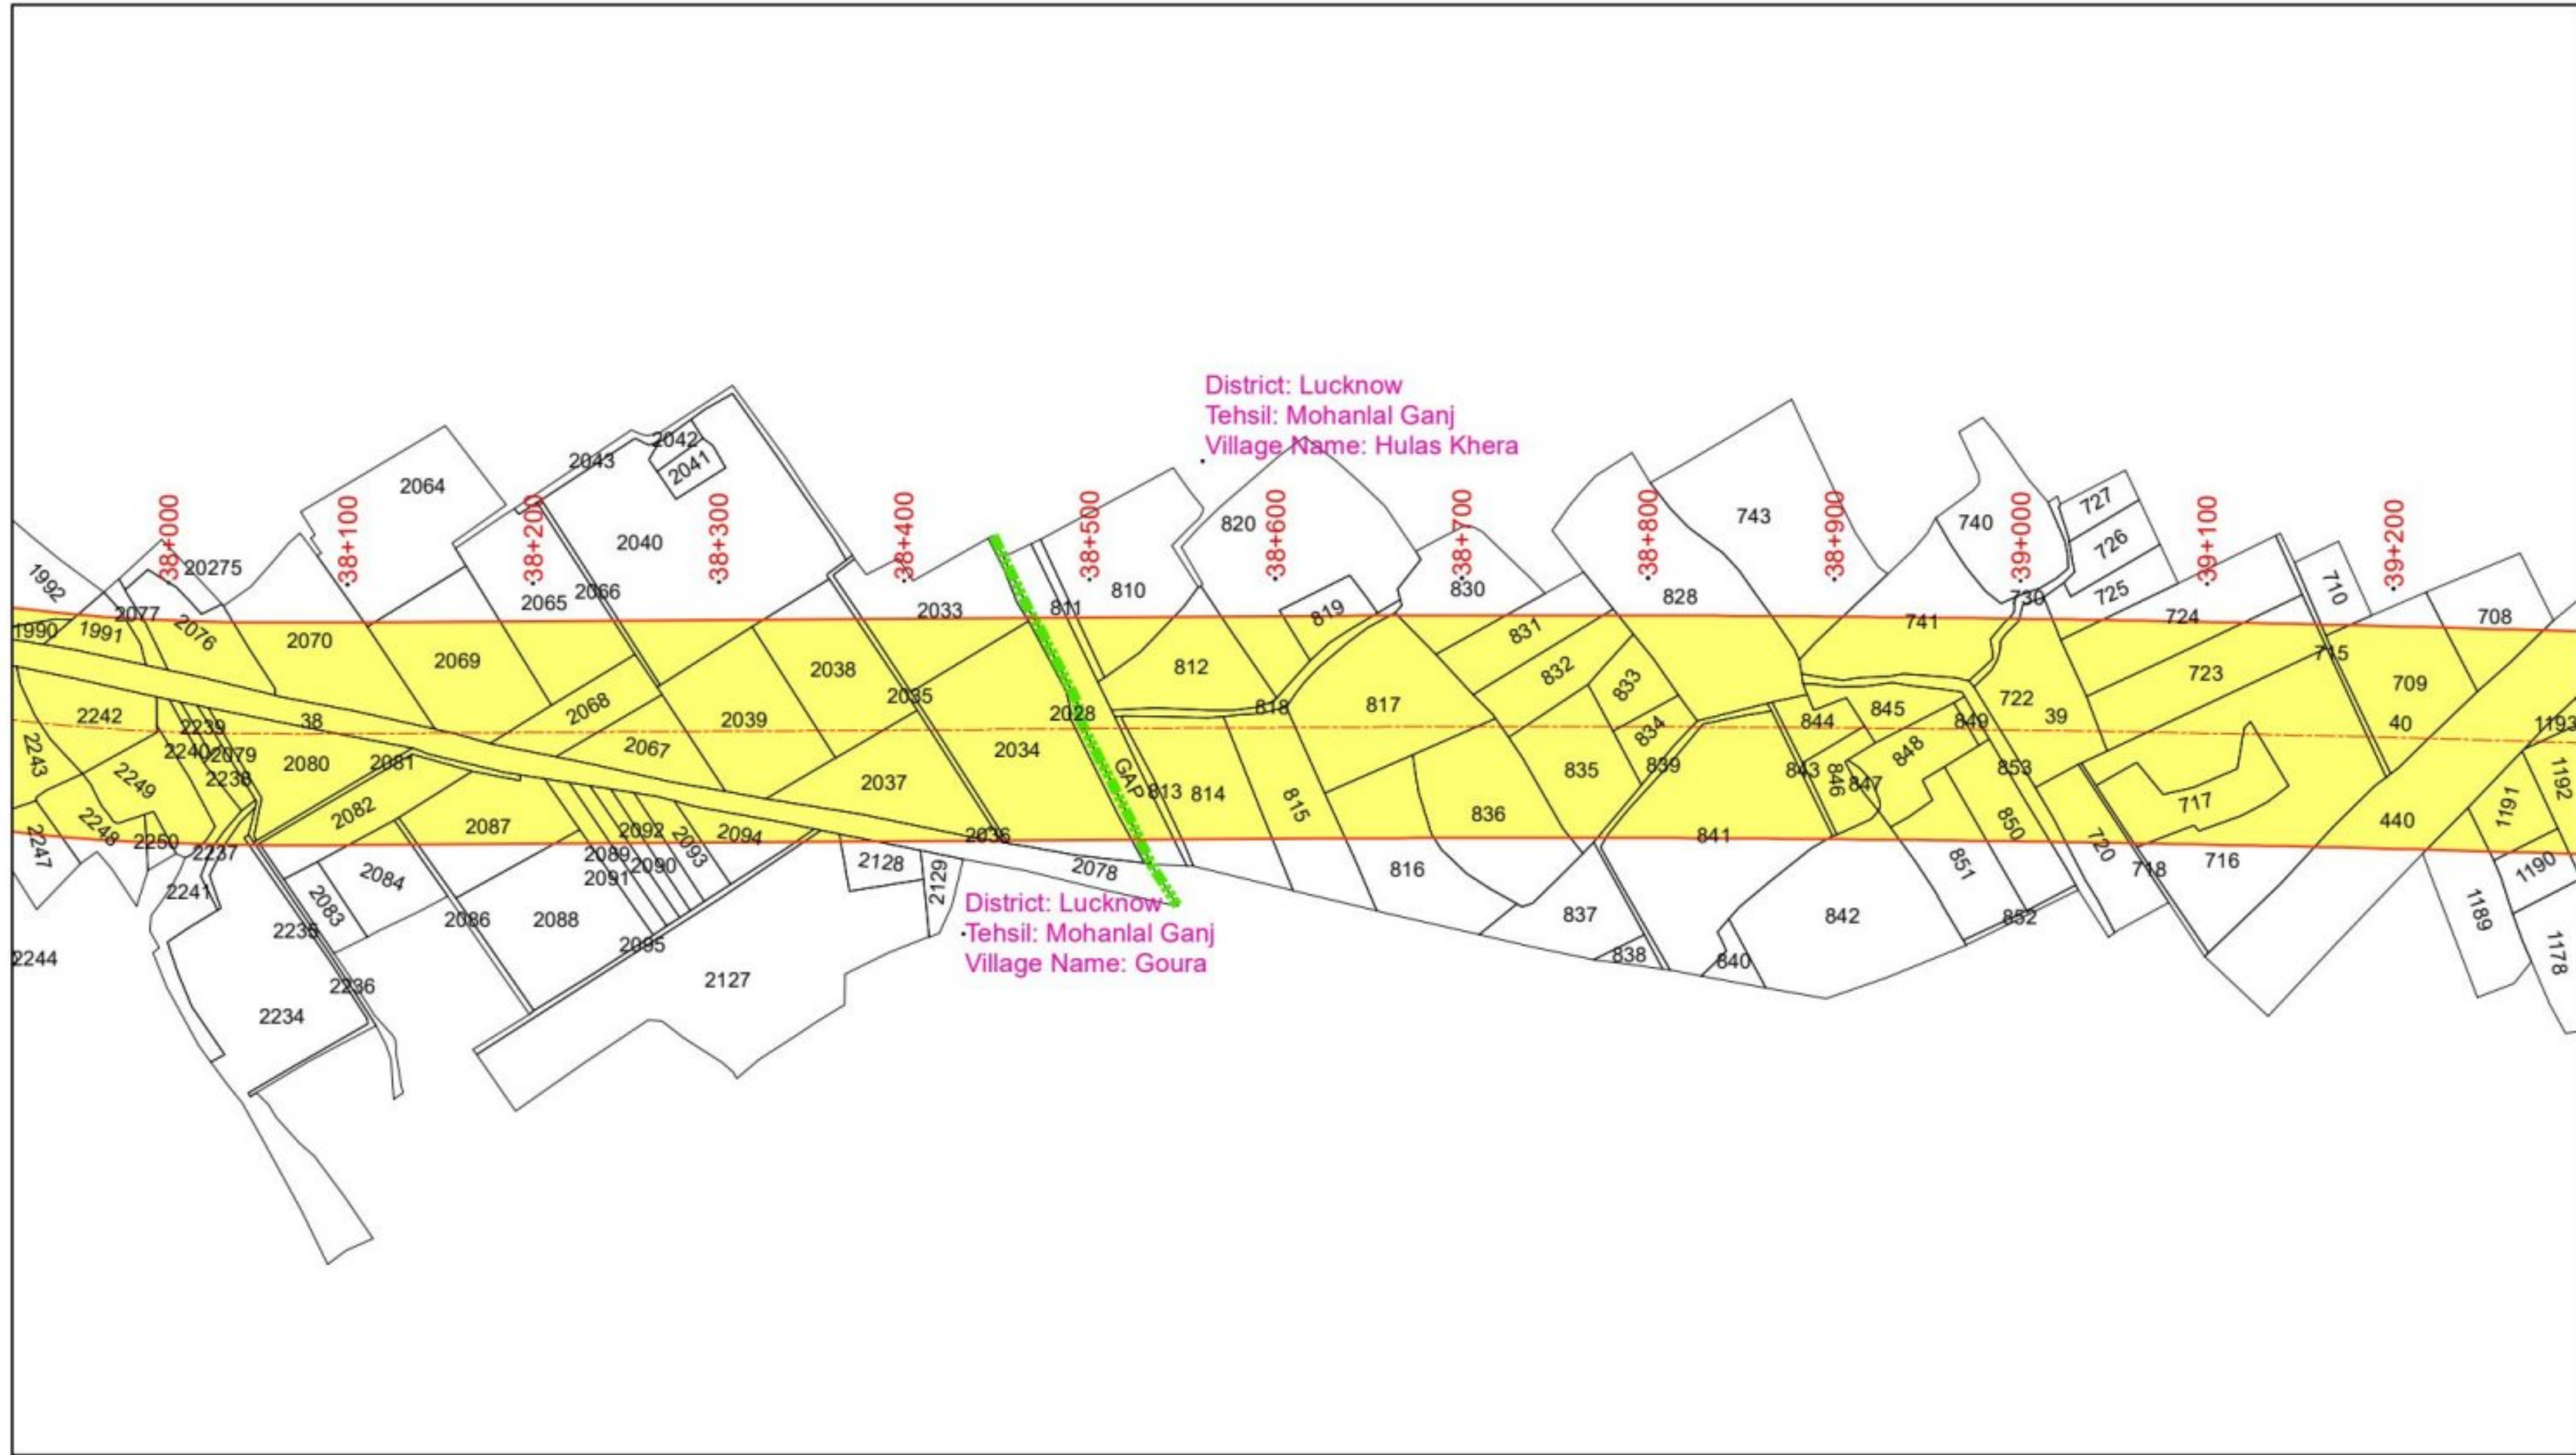

District: Lucknow
Tehsil: Mohanlal Ganj
Village Name: Hulas Khera

District: Lucknow
Tehsil: Mohanlal Ganj
Village Name: Goura

Legend

- PCL
- PROW
- Village Boundary
- Khasra Boundary
- Area to be Aquired

Design Consultant:



MSPARK FUTURISTICS & ASSOCIATES

Client:



UTTAR PRADESH EXPRESSWAYS
INDUSTRIAL DEVELOPMENT AUTHORITY

DRAWING TITLE:

LAND ACQUISITION PLAN
Km. 38+000 to Km. 39+000

DRG. NO.

MSPARK/UP/LAP- 39

REV.
0

Scale:- 1:4000

DATE: JANUARY 2025

DRAWN : SHAMSHER

DESIGNED
NAVEEN KUMAR

CHECKED
SAURABH JAIRATH

APPROVED
C.B. RAMAN


PROJECT:

CONSULTANT (PDC) OF AGRA-LUCKNOW EXPRESSWAY TO
PURVANCHAL EXPRESSWAY LINK ROAD IN THE STATE OF UTTAR PRADESH.

SHEET SIZE A3

← AGRA LUCKNOW EXPRESSWAY

PURVANCHAL EXPRESSWAY →

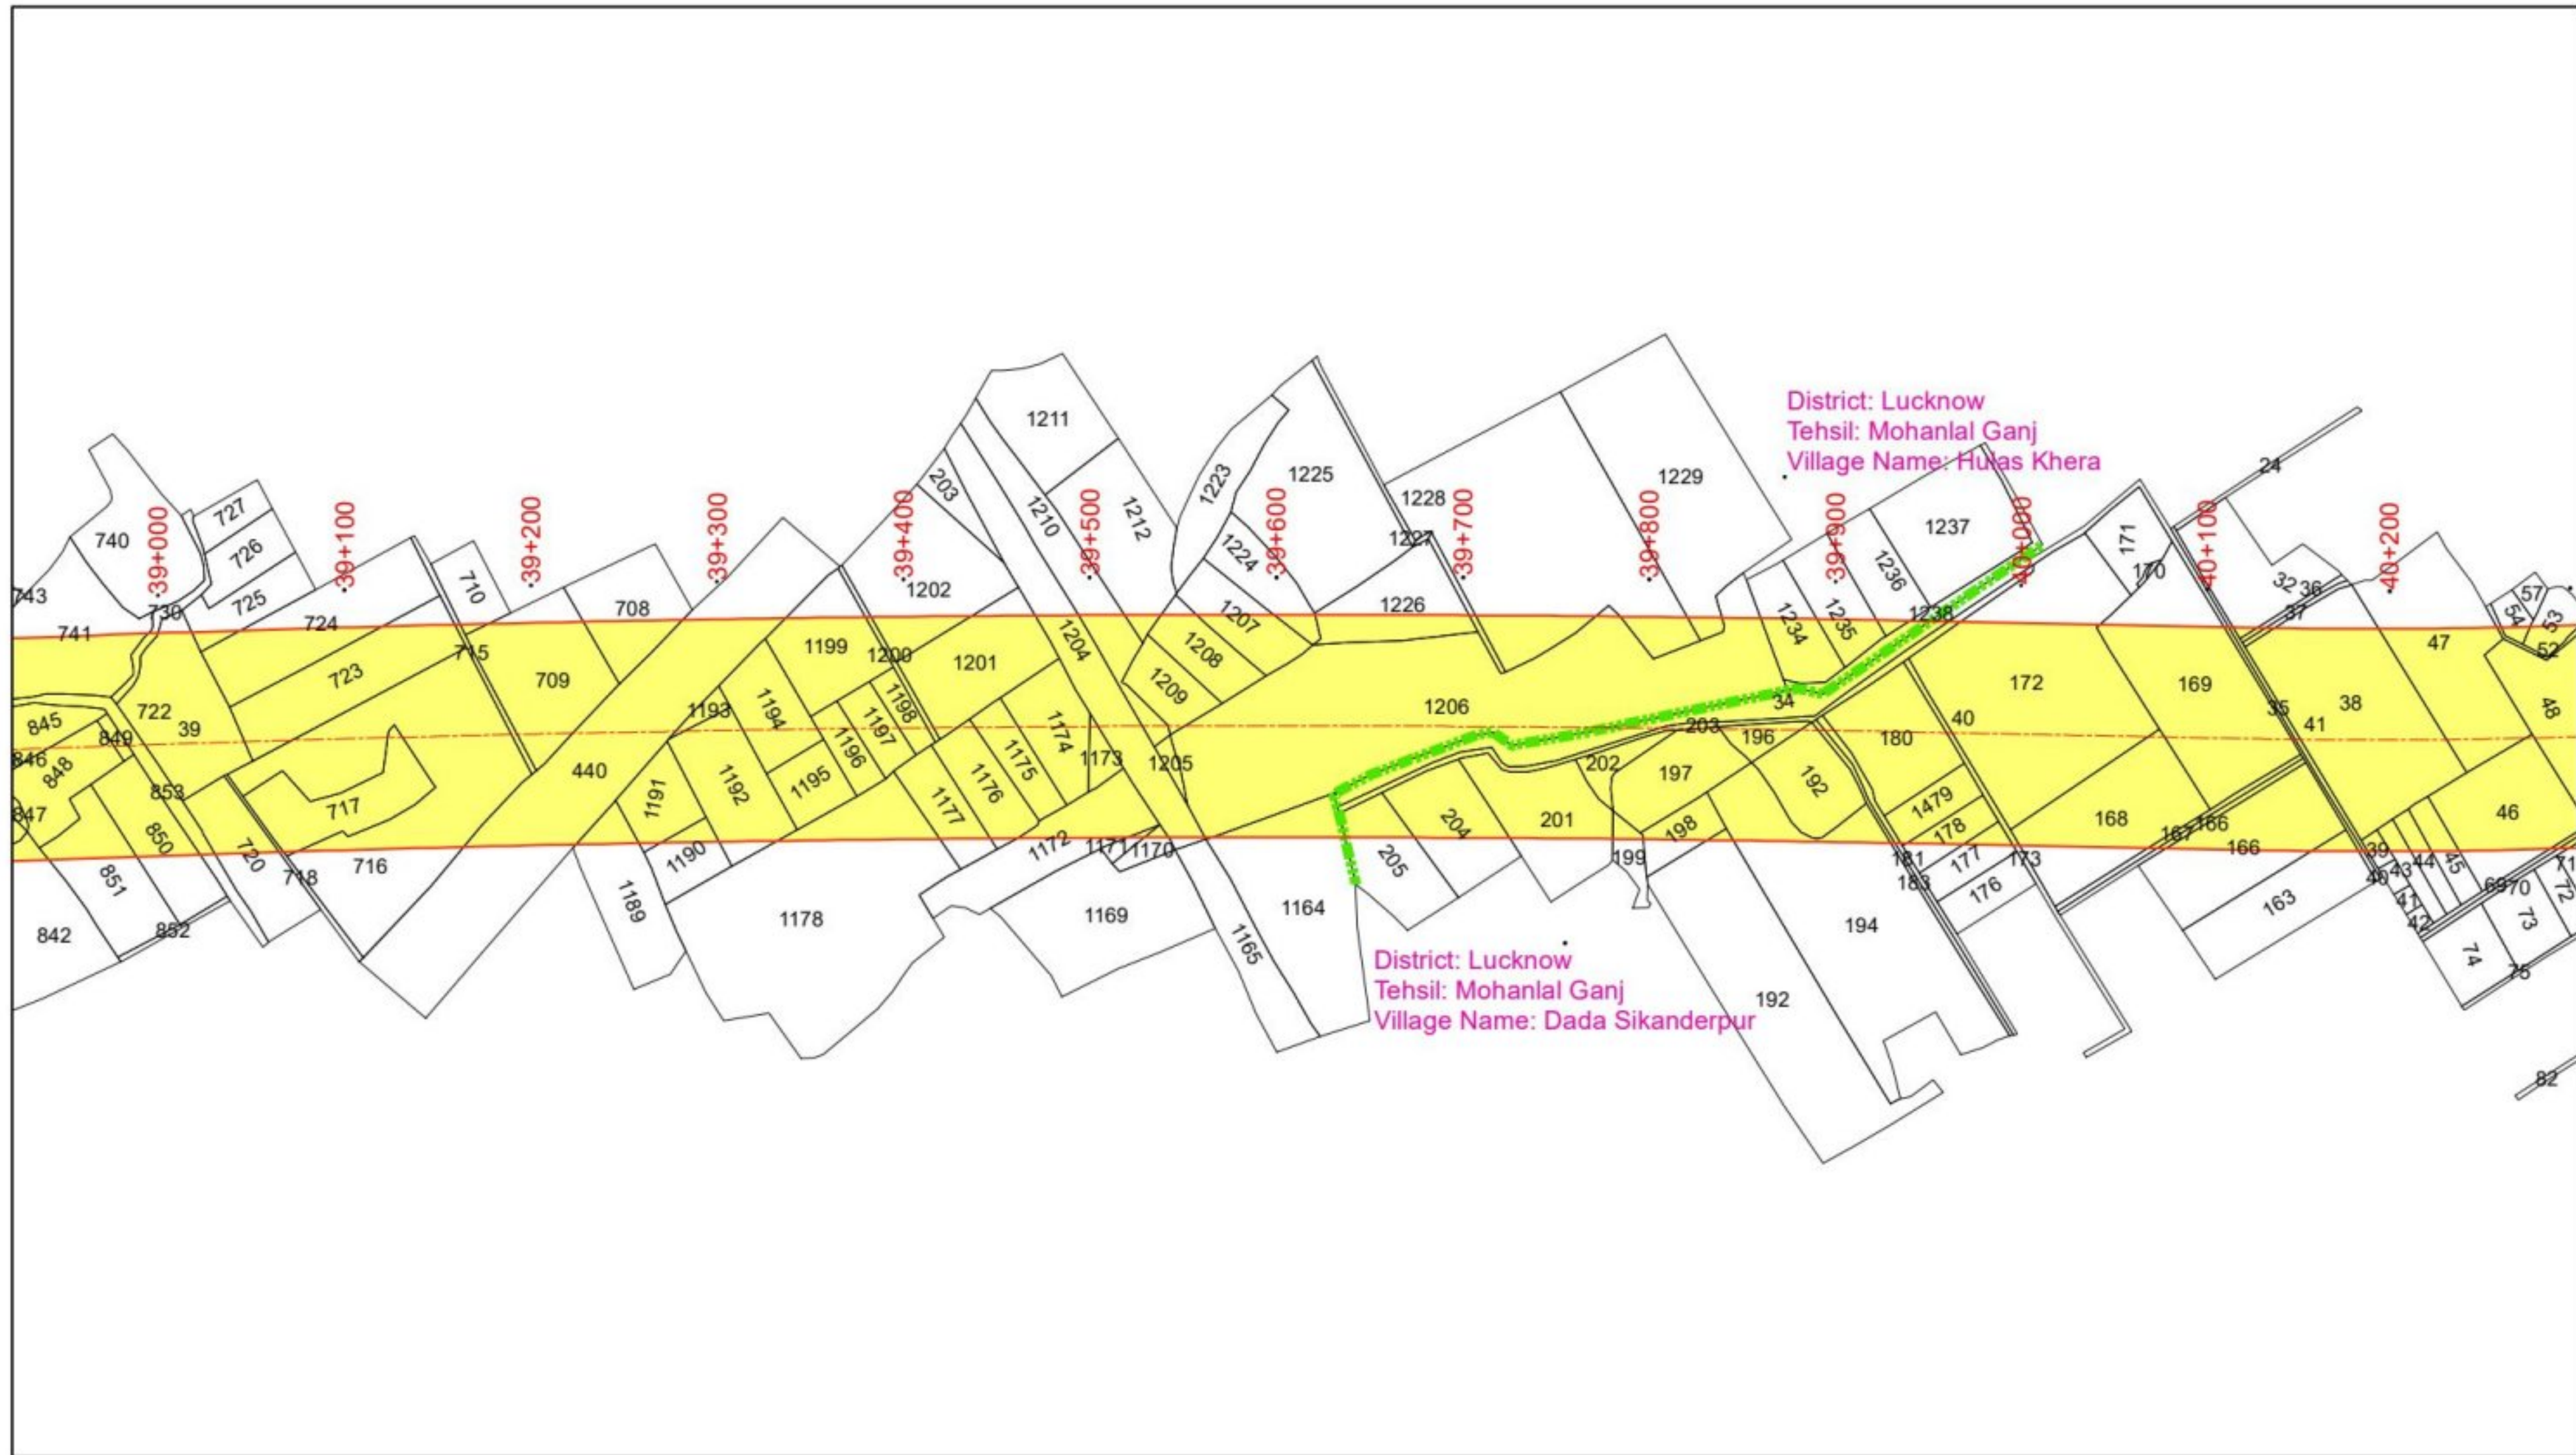

Legend

- PCL
- PROW
- Village Boundary
- Khasra Boundary
- Area to be Aquired

Design Consultant:



MSPARK FUTURISTICS & ASSOCIATES

Client:



UTTAR PRADESH EXPRESSWAYS
INDUSTRIAL DEVELOPMENT AUTHORITY

DRAWING TITLE:

LAND ACQUISITION PLAN
Km. 39+000 to Km. 40+000

DRG. NO.

MSPARK/UP/LAP- 40

REV.
0

Scale:- 1:4000

DATE: JANUARY 2025

DRAWN : SHAMSHER

DESIGNED
NAVEEN KUMAR

CHECKED
SAURABH JAIRATH

APPROVED
C.B. RAMAN


PROJECT:

CONSULTANT (PDC) OF AGRA-LUCKNOW EXPRESSWAY TO
PURVANCHAL EXPRESSWAY LINK ROAD IN THE STATE OF UTTAR PRADESH.

SHEET SIZE A3

← AGRA LUCKNOW EXPRESSWAY

PURVANCHAL EXPRESSWAY →

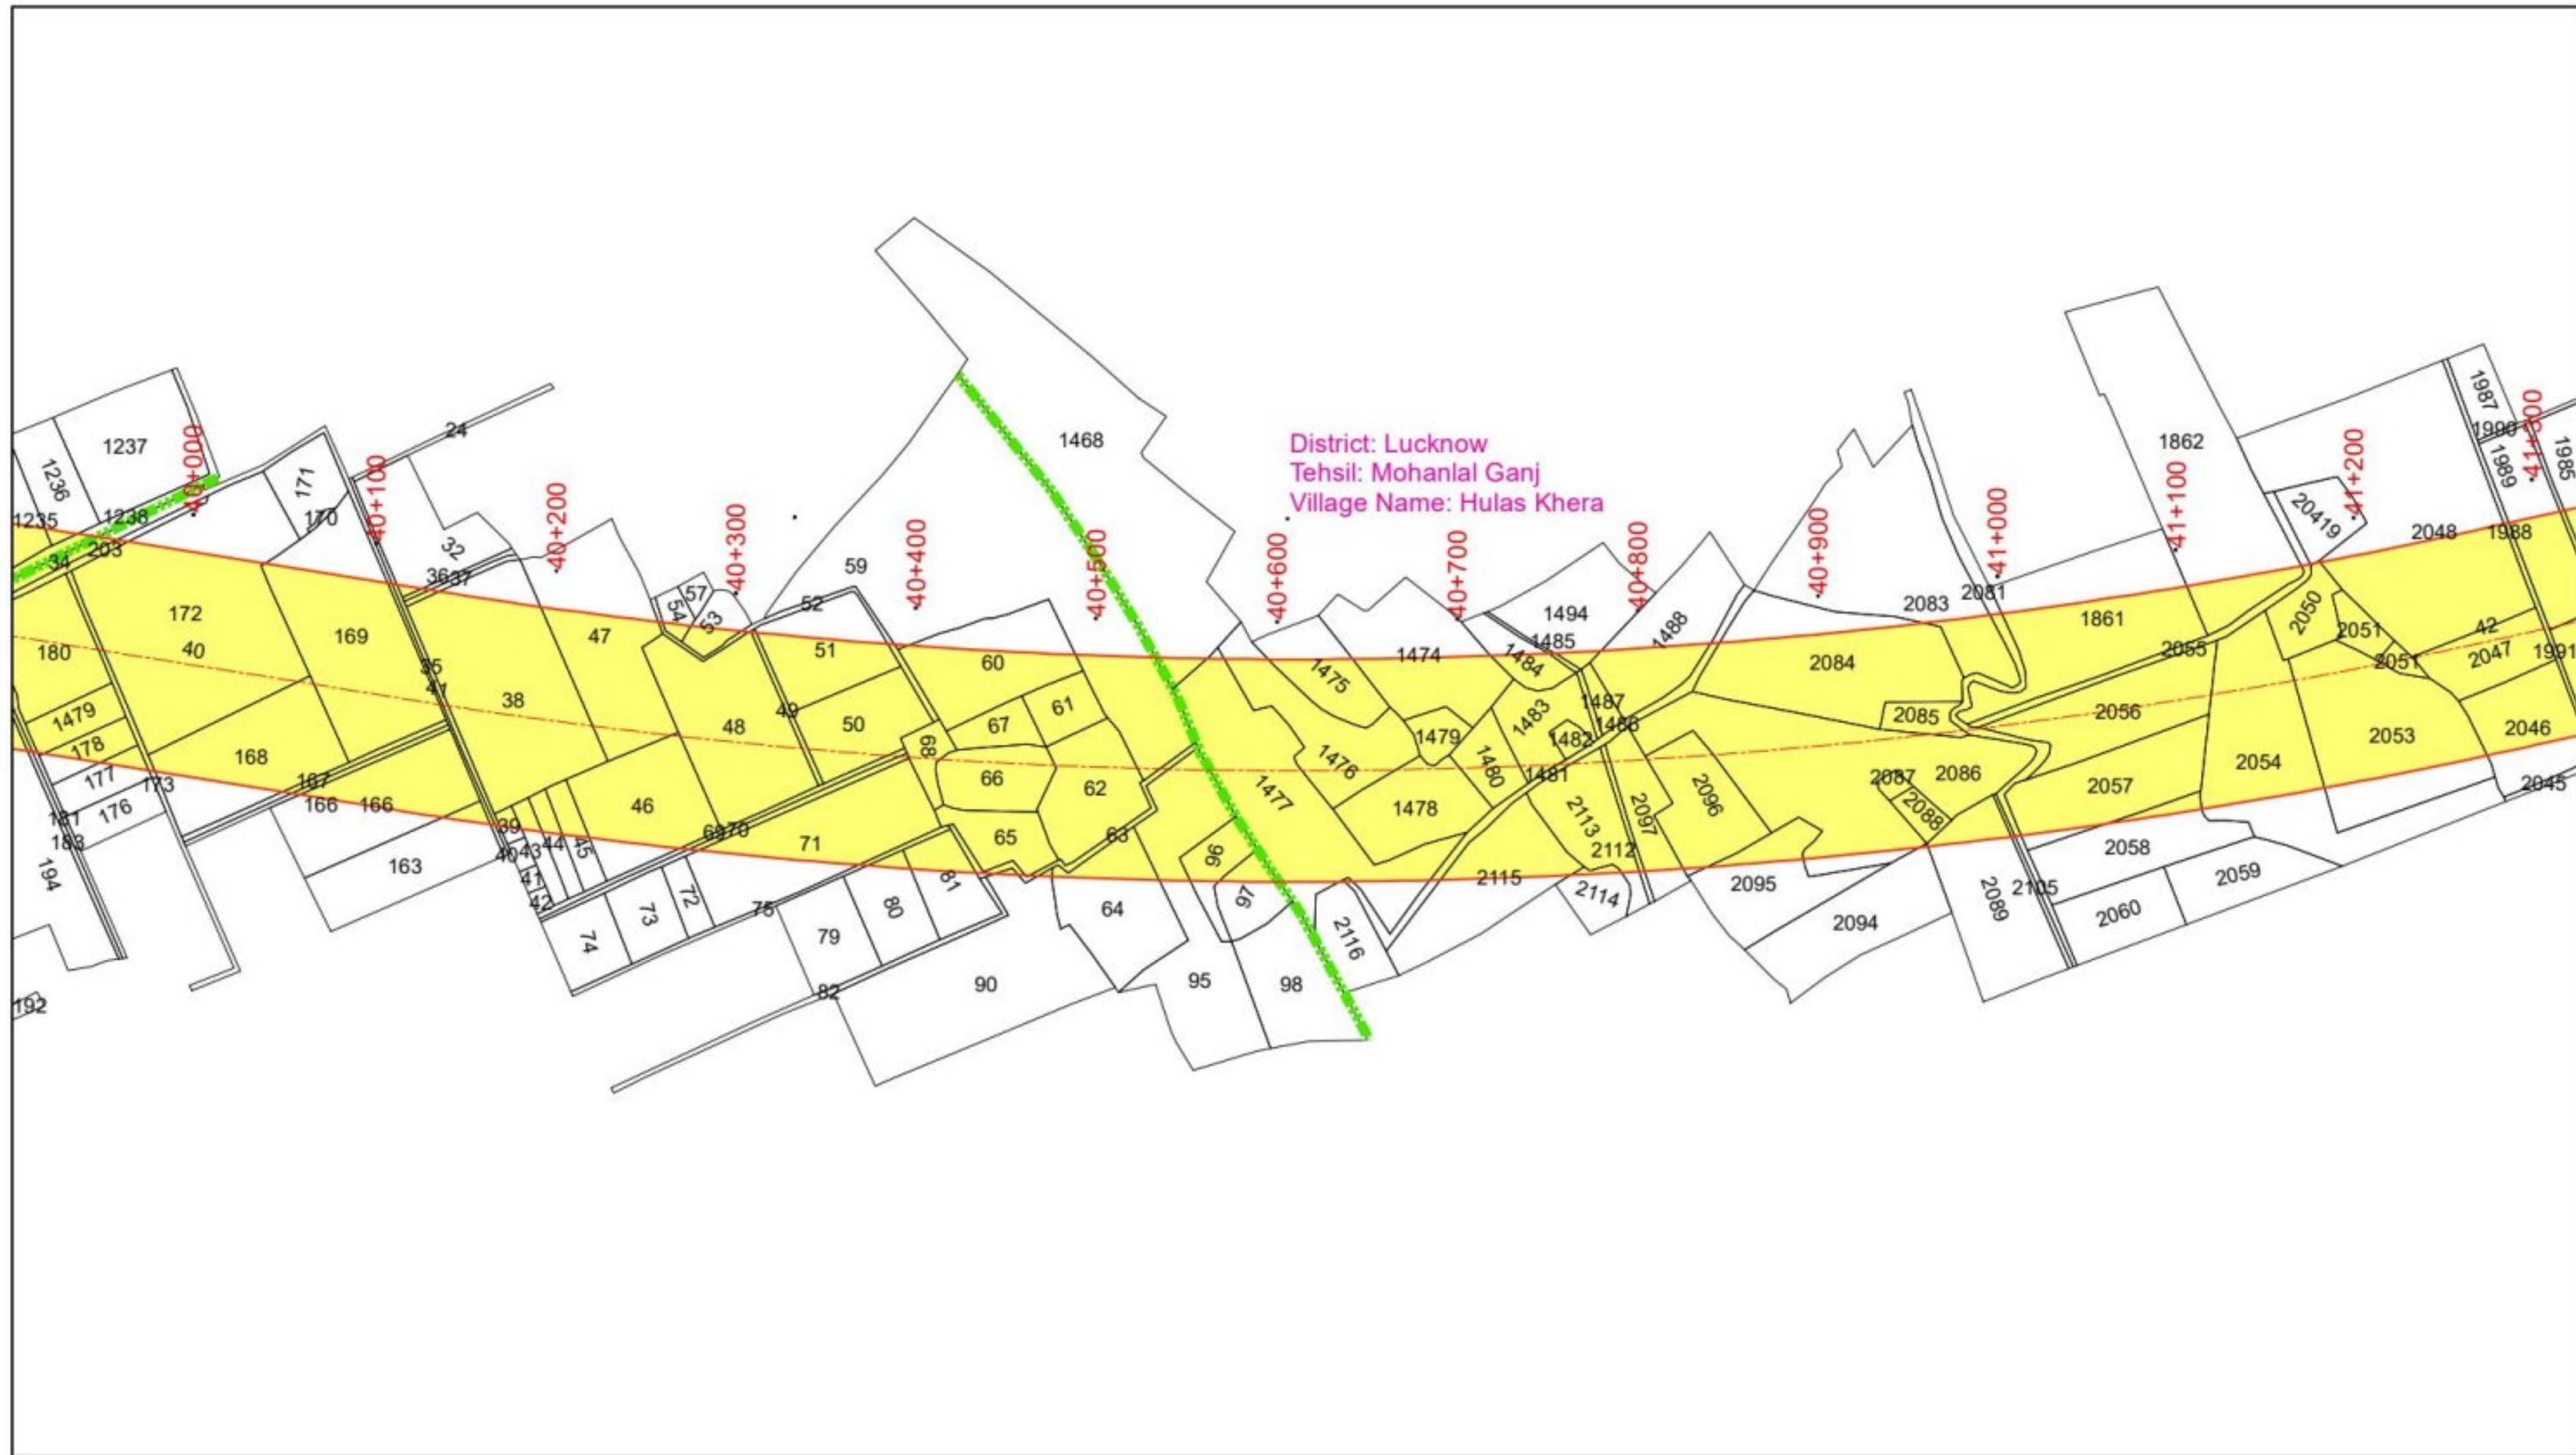

Legend

- PCL
- PROW
- Village Boundary
- Khasra Boundary
- Area to be Aquired

Design Consultant:



MSPARK FUTURISTICS & ASSOCIATES

Client:



UTTAR PRADESH EXPRESSWAYS
INDUSTRIAL DEVELOPMENT AUTHORITY

PROJECT:

CONSULTANT (PDC) OF AGRA-LUCKNOW EXPRESSWAY TO
PURVANCHAL EXPRESSWAY LINK ROAD IN THE STATE OF UTTAR PRADESH.

DRAWING TITLE:

LAND ACQUISITION PLAN
Km. 40+000 to Km. 41+000

DRG. NO.

MSPARK/UP/LAP- 41

REV.
0

Scale:- 1:4000

DATE: JANUARY 2025

DRAWN : SHAMSHER

DESIGNED
NAVEEN KUMAR


CHECKED
SAURABH JAIRATH

APPROVED
C.B. RAMAN

SHEET SIZE A3

← AGRA LUCKNOW EXPRESSWAY

PURVANCHAL EXPRESSWAY →

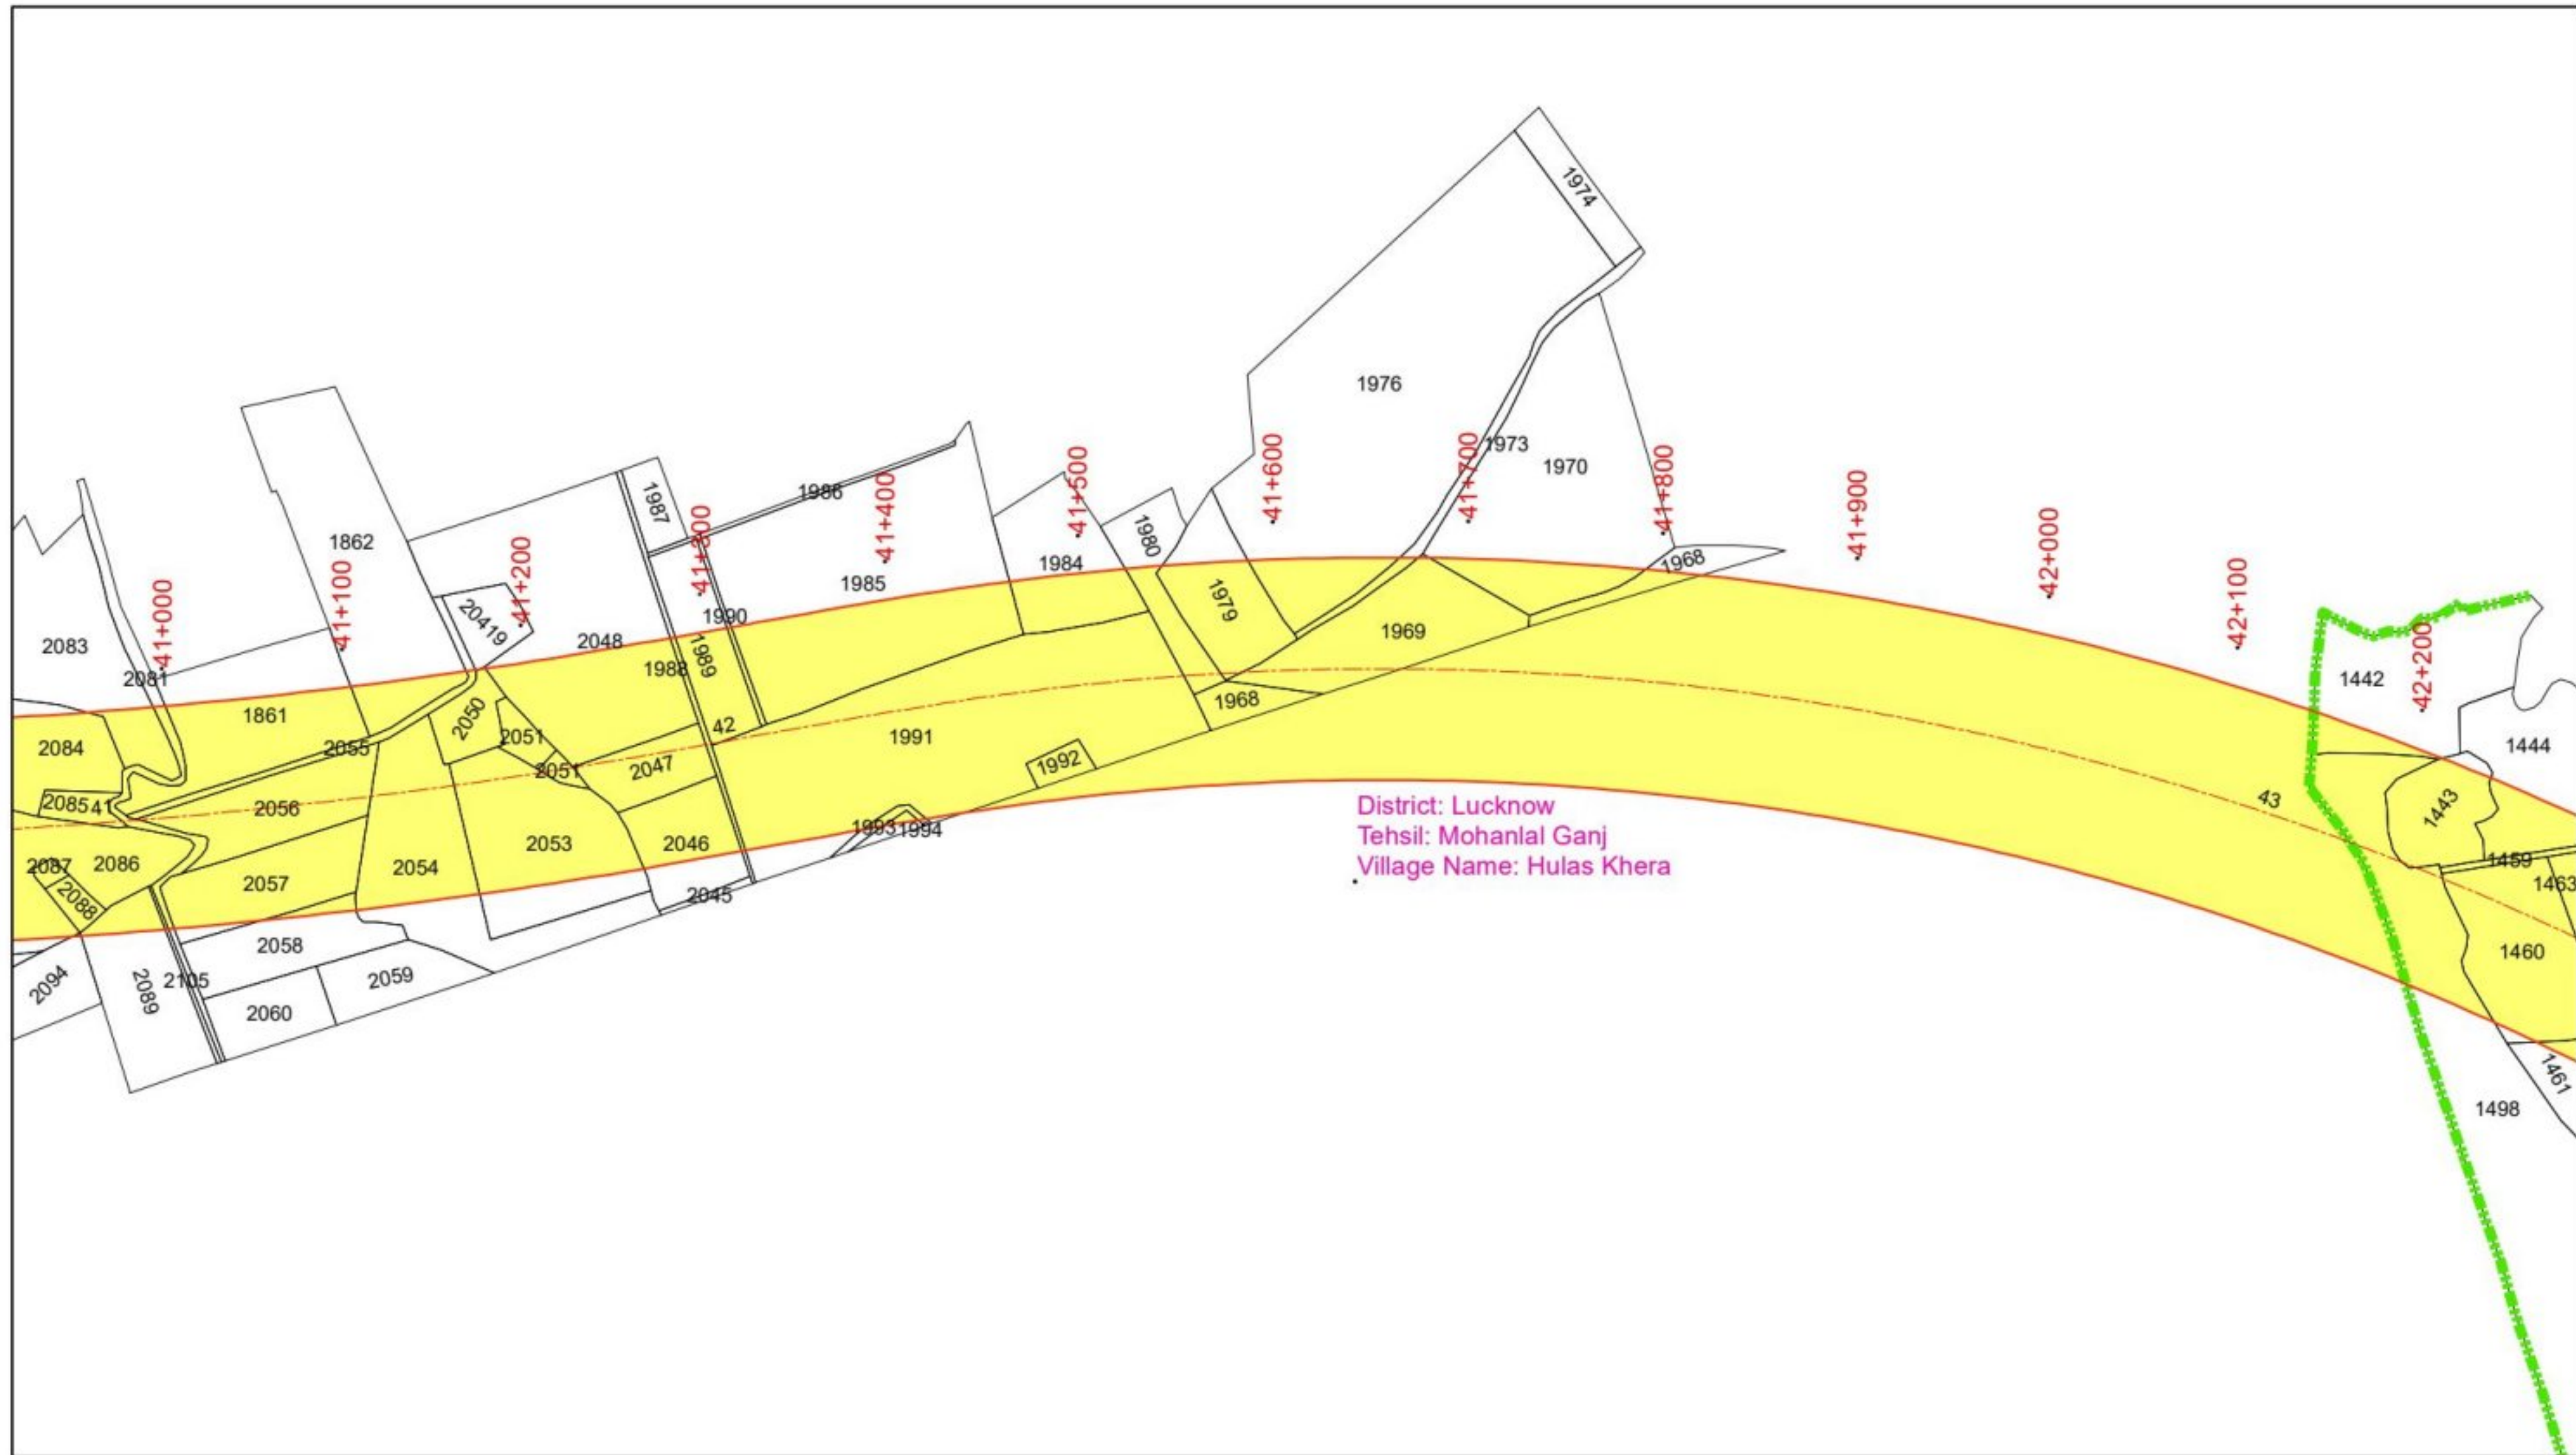

Legend

- PCL
- PROW
- Village Boundary
- Khasra Boundary
- Area to be Aquired

Design Consultant:



MSPARK FUTURISTICS & ASSOCIATES

Client:



UTTAR PRADESH EXPRESSWAYS
INDUSTRIAL DEVELOPMENT AUTHORITY

DRAWING TITLE:

LAND ACQUISITION PLAN
Km. 41+000 to Km. 42+000

DRG. NO.

MSPARK/UP/LAP- 42

REV.
0

Scale:- 1:4000

DATE: JANUARY 2025

DRAWN : SHAMSHER

DESIGNED
NAVEEN KUMAR

CHECKED
SAURABH JAIRATH

APPROVED
C.B. RAMAN


PROJECT:

CONSULTANT (PDC) OF AGRA-LUCKNOW EXPRESSWAY TO
PURVANCHAL EXPRESSWAY LINK ROAD IN THE STATE OF UTTAR PRADESH.

SHEET SIZE A3

← AGRA LUCKNOW EXPRESSWAY

PURVANCHAL EXPRESSWAY →

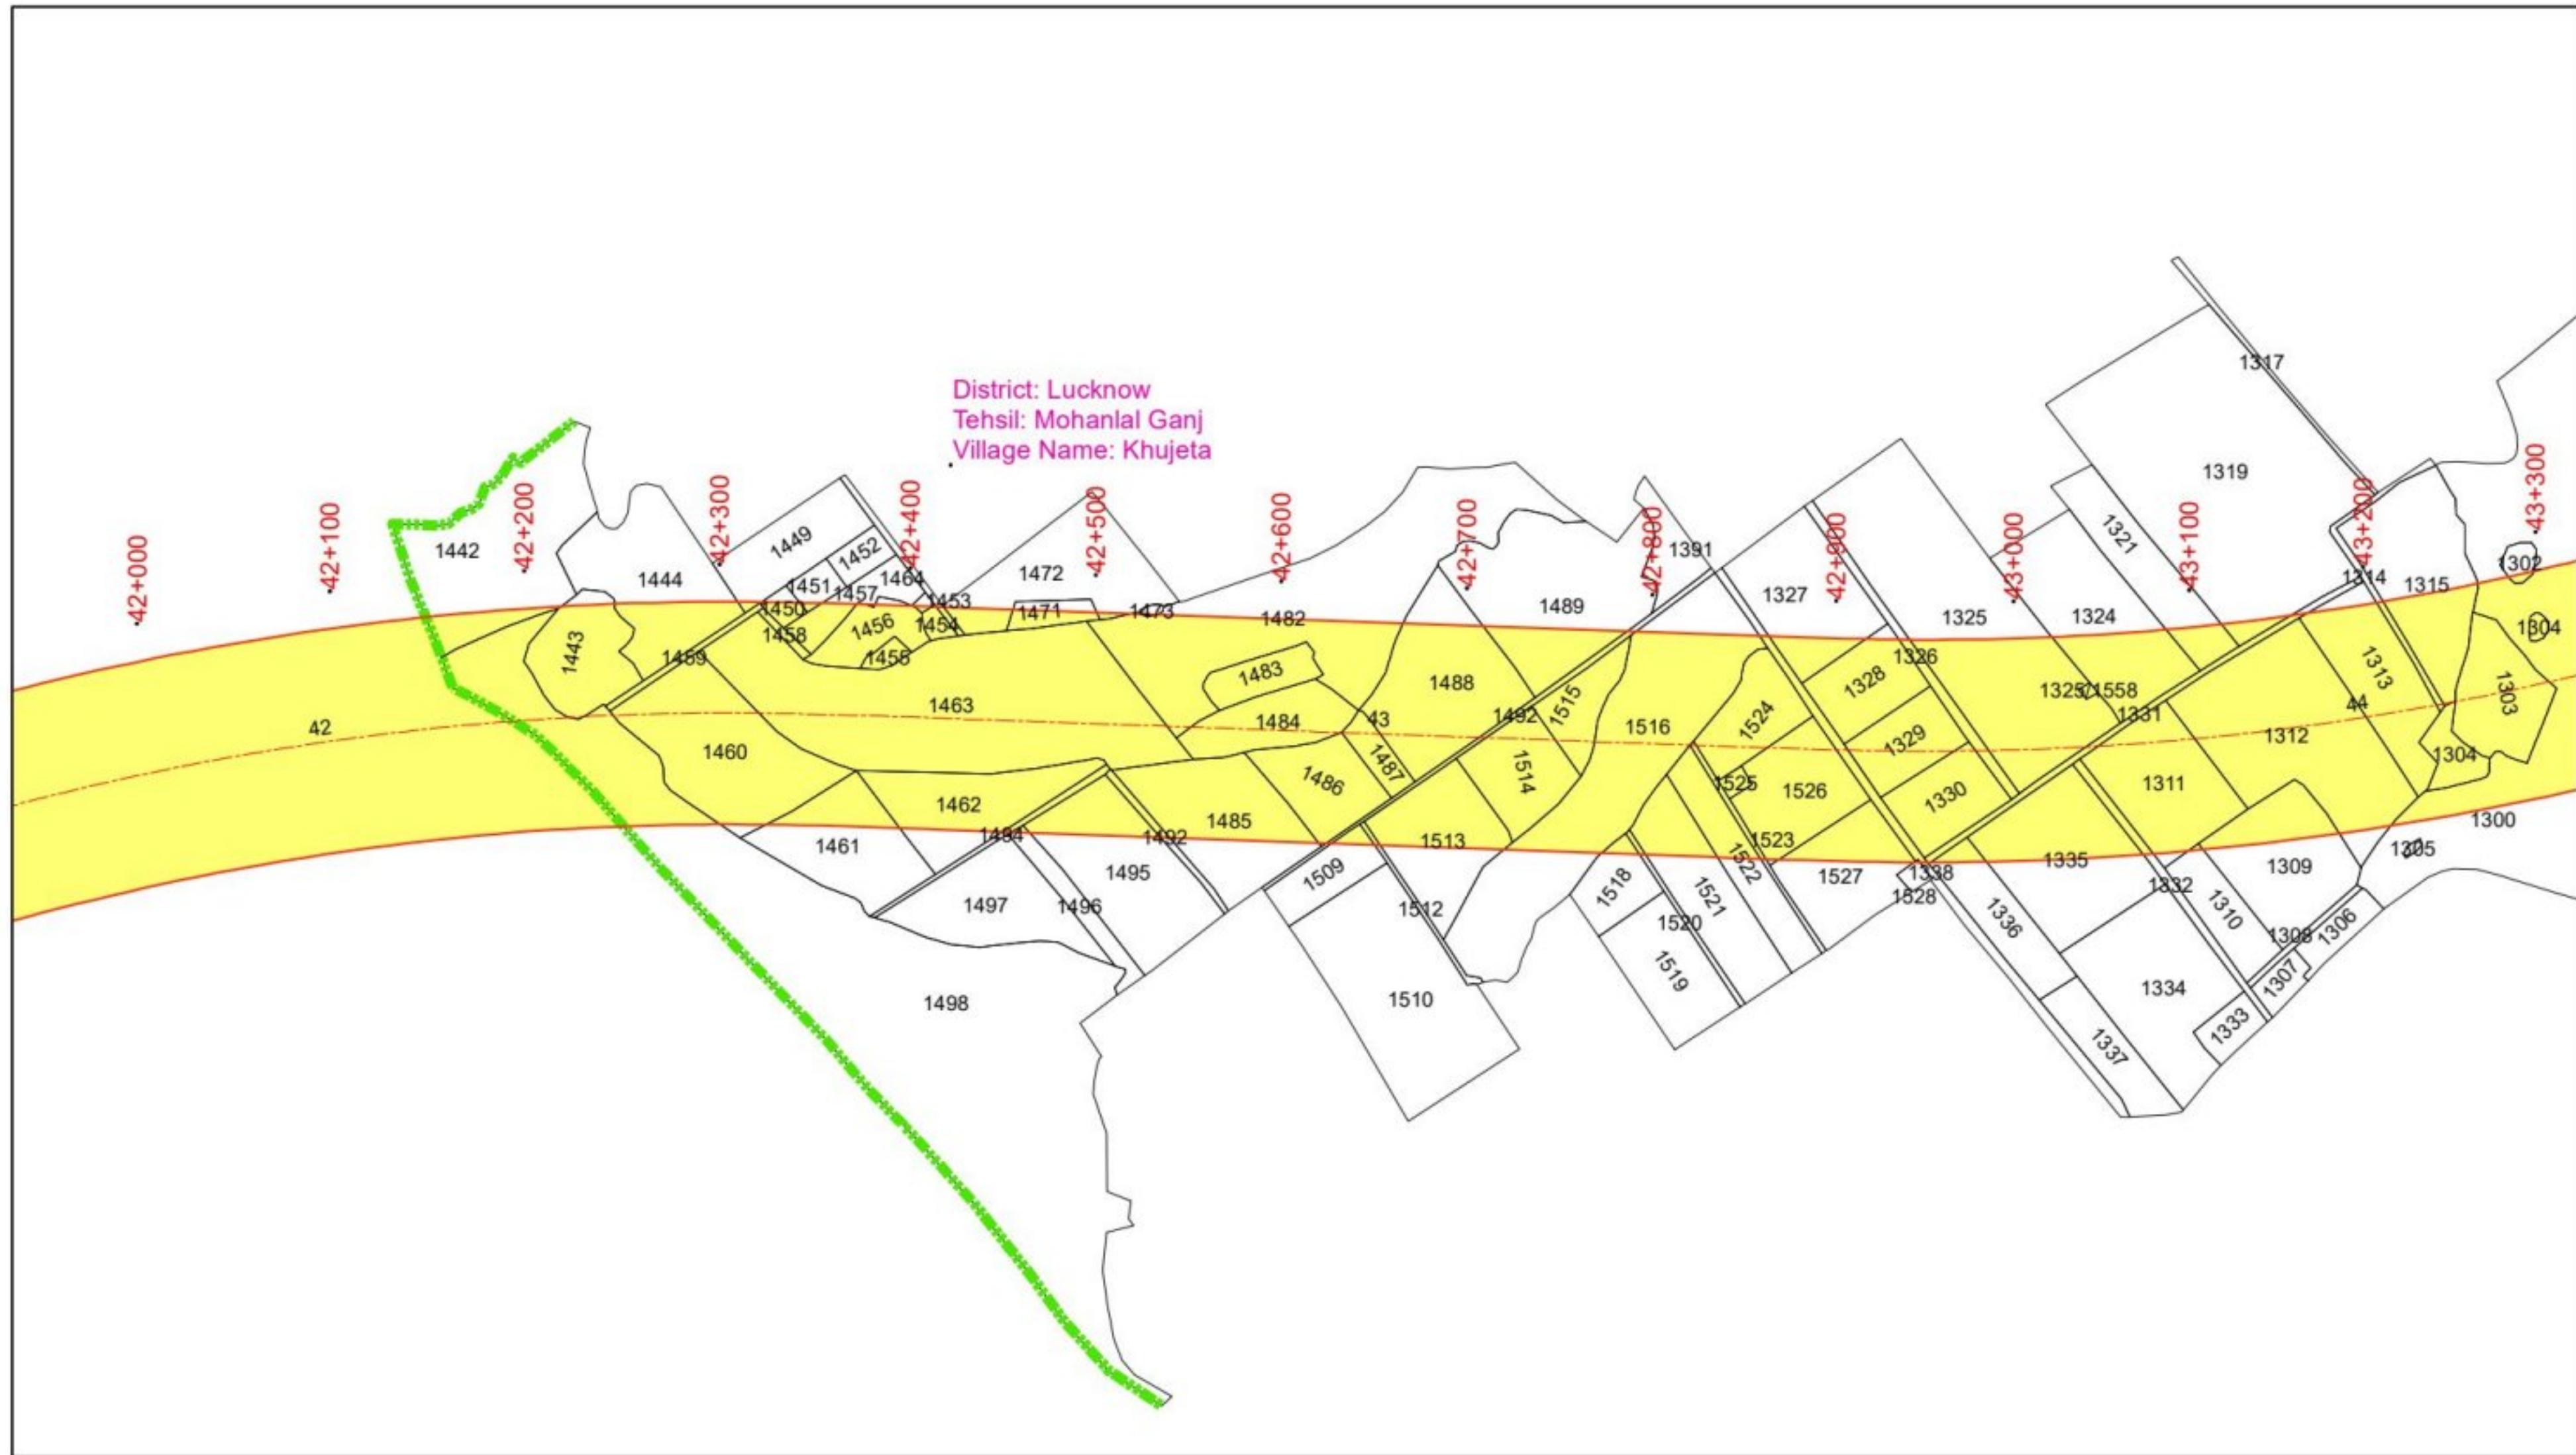

Legend

- PCL
- PROW
- Village Boundary
- Khasra Boundary
- Area to be Aquired

Design Consultant:



MSPARK FUTURISTICS & ASSOCIATES

Client:



UTTAR PRADESH EXPRESSWAYS
INDUSTRIAL DEVELOPMENT AUTHORITY

DRAWING TITLE:

LAND ACQUISITION PLAN
Km. 42+000 to Km. 43+000

DRG. NO.

MSPARK/UP/LAP- 43

REV.
0

Scale:- 1:4000

DATE: JANUARY 2025

DRAWN : SHAMSHER

DESIGNED
NAVEEN KUMAR

CHECKED
SAURABH JAIRATH

APPROVED
C.B. RAMAN


PROJECT:

CONSULTANT (PDC) OF AGRA-LUCKNOW EXPRESSWAY TO
PURVANCHAL EXPRESSWAY LINK ROAD IN THE STATE OF UTTAR PRADESH.

SHEET SIZE A3

← AGRA LUCKNOW EXPRESSWAY

PURVANCHAL EXPRESSWAY →

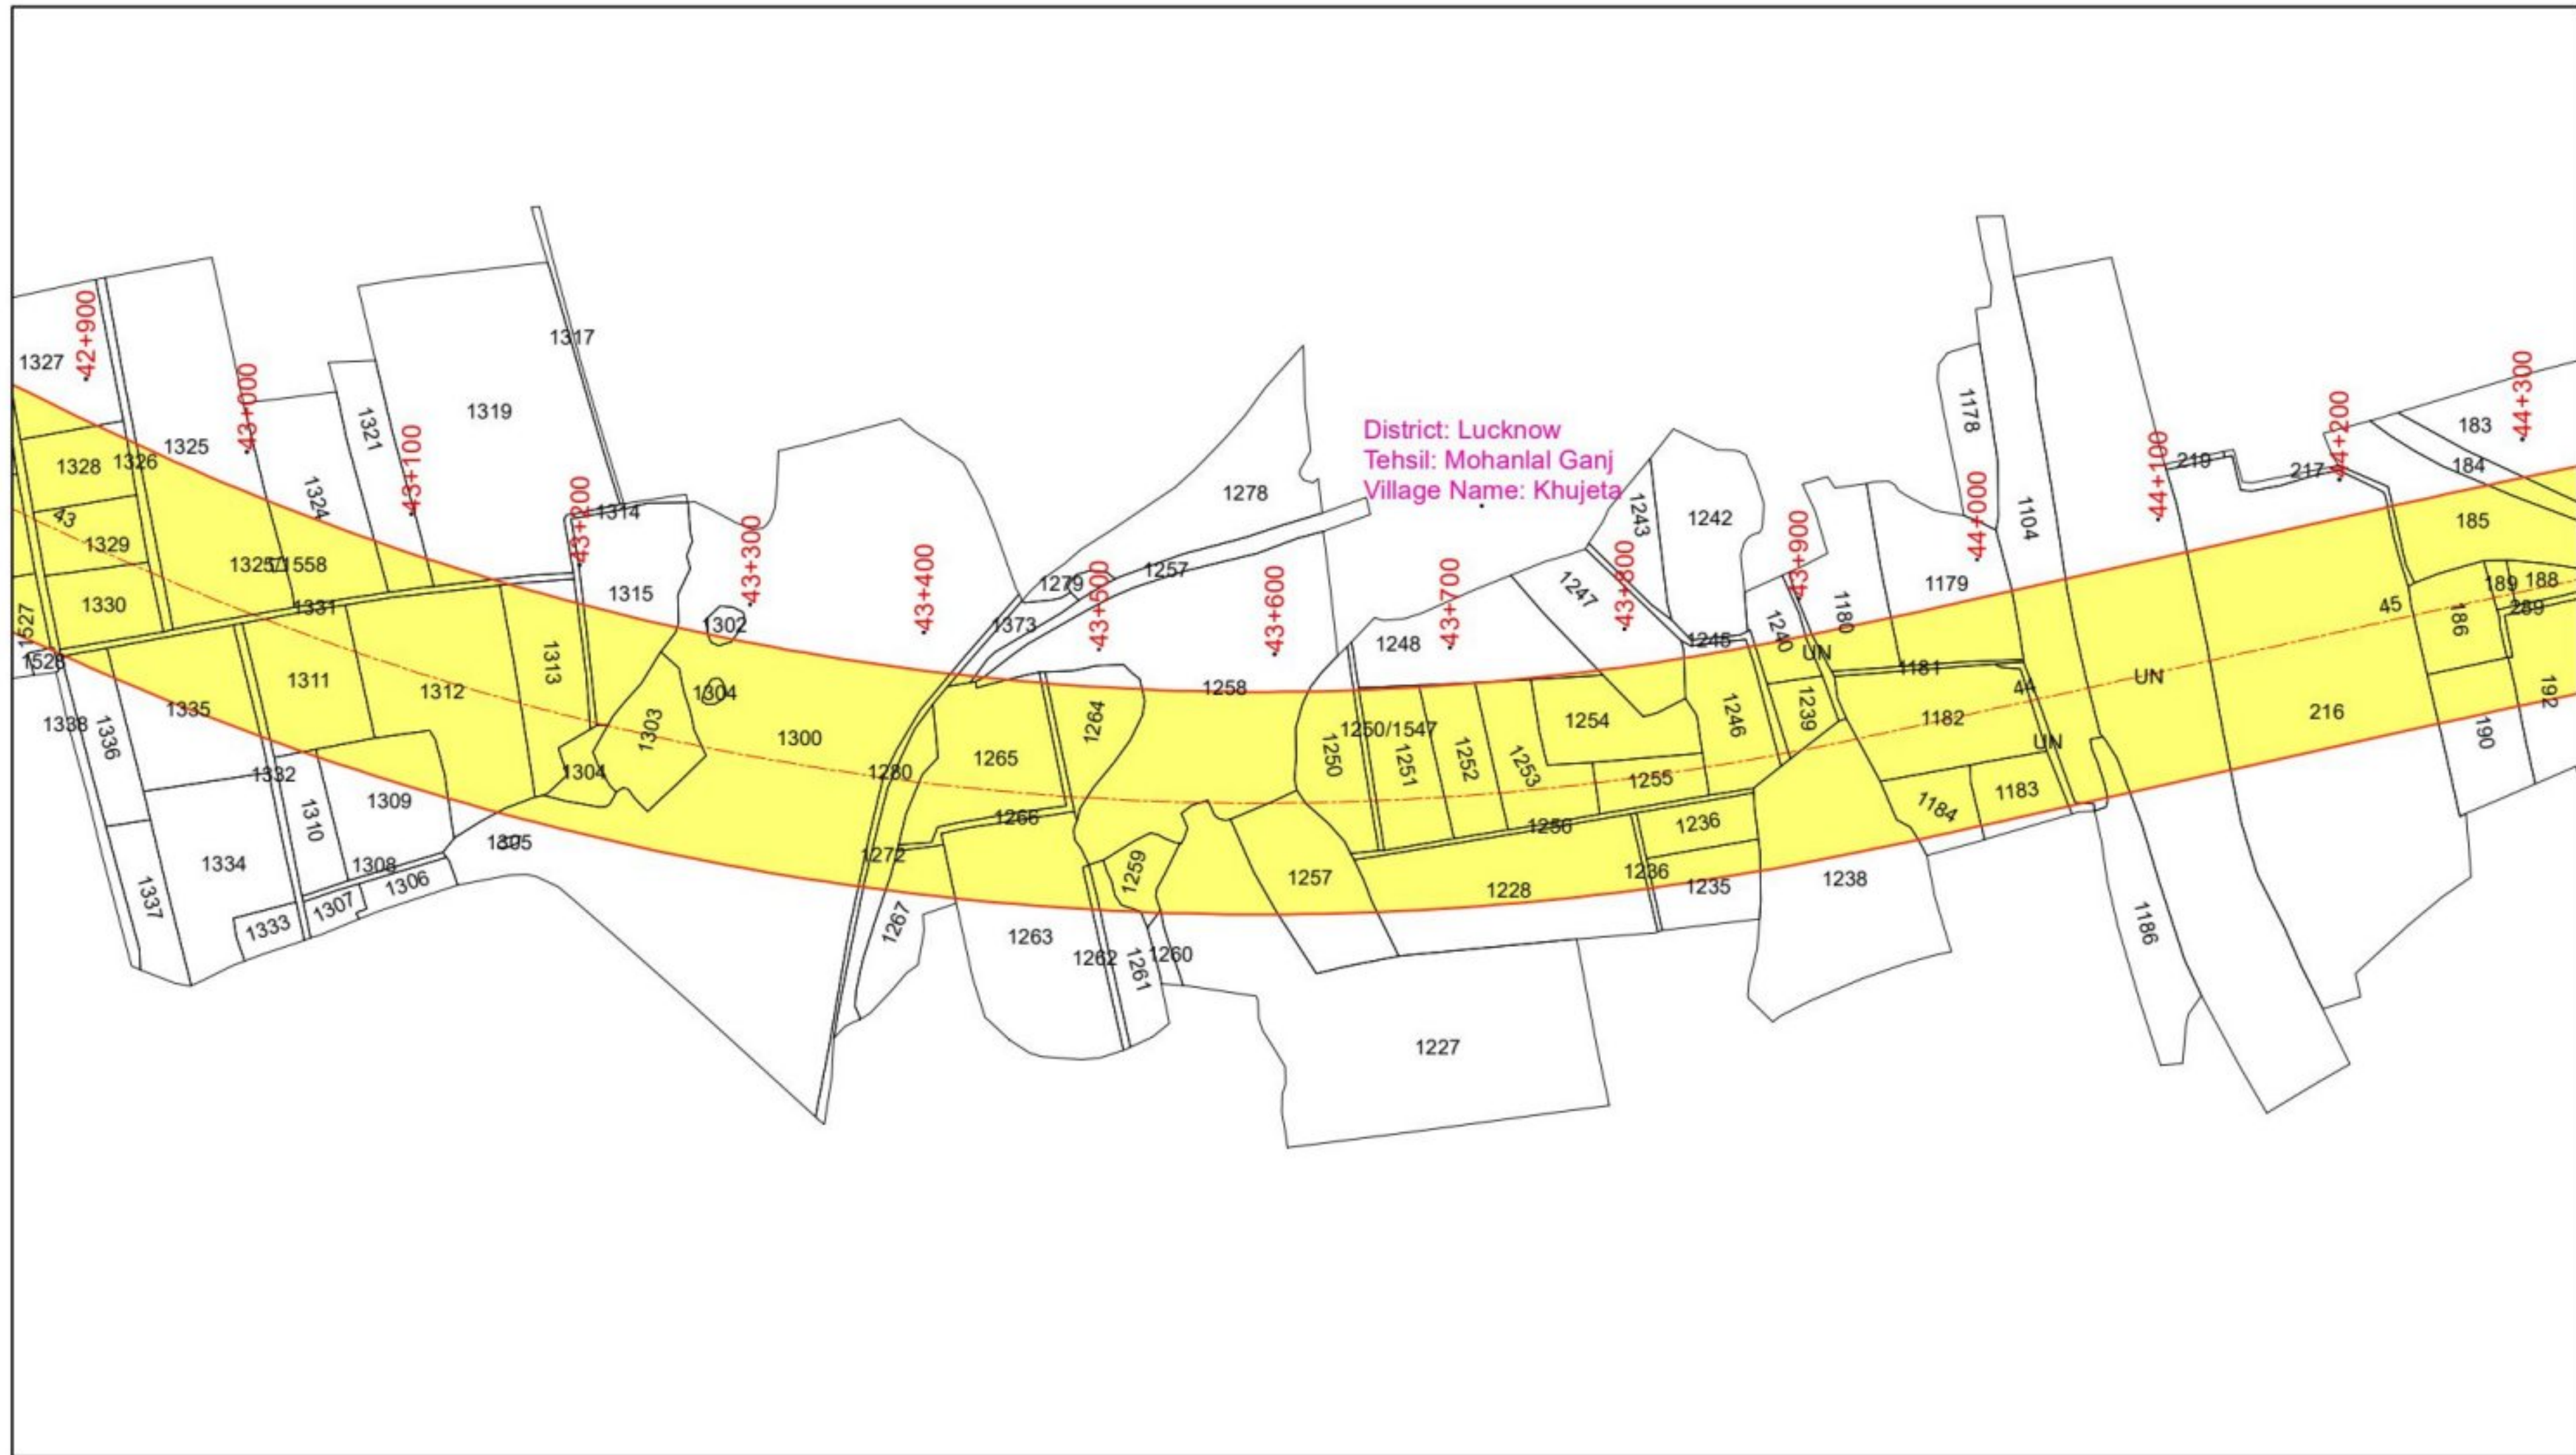

Legend

- PCL
- PROW
- Village Boundary
- Khasra Boundary
- Area to be Aquired

Design Consultant:



MSPARK FUTURISTICS & ASSOCIATES

Client:



UTTAR PRADESH EXPRESSWAYS
INDUSTRIAL DEVELOPMENT AUTHORITY

DRAWING TITLE:

LAND ACQUISITION PLAN
Km. 43+000 to Km. 44+000

DRG. NO.

MSPARK/UP/LAP- 44

REV.
0

Scale:- 1:4000

DATE: JANUARY 2025

DRAWN : SHAMSHER

DESIGNED
NAVEEN KUMAR

CHECKED
SAURABH JAIRATH

APPROVED
C.B. RAMAN


PROJECT:

CONSULTANT (PDC) OF AGRA-LUCKNOW EXPRESSWAY TO
PURVANCHAL EXPRESSWAY LINK ROAD IN THE STATE OF UTTAR PRADESH.

SHEET SIZE A3

← AGRA LUCKNOW EXPRESSWAY

PURVANCHAL EXPRESSWAY →

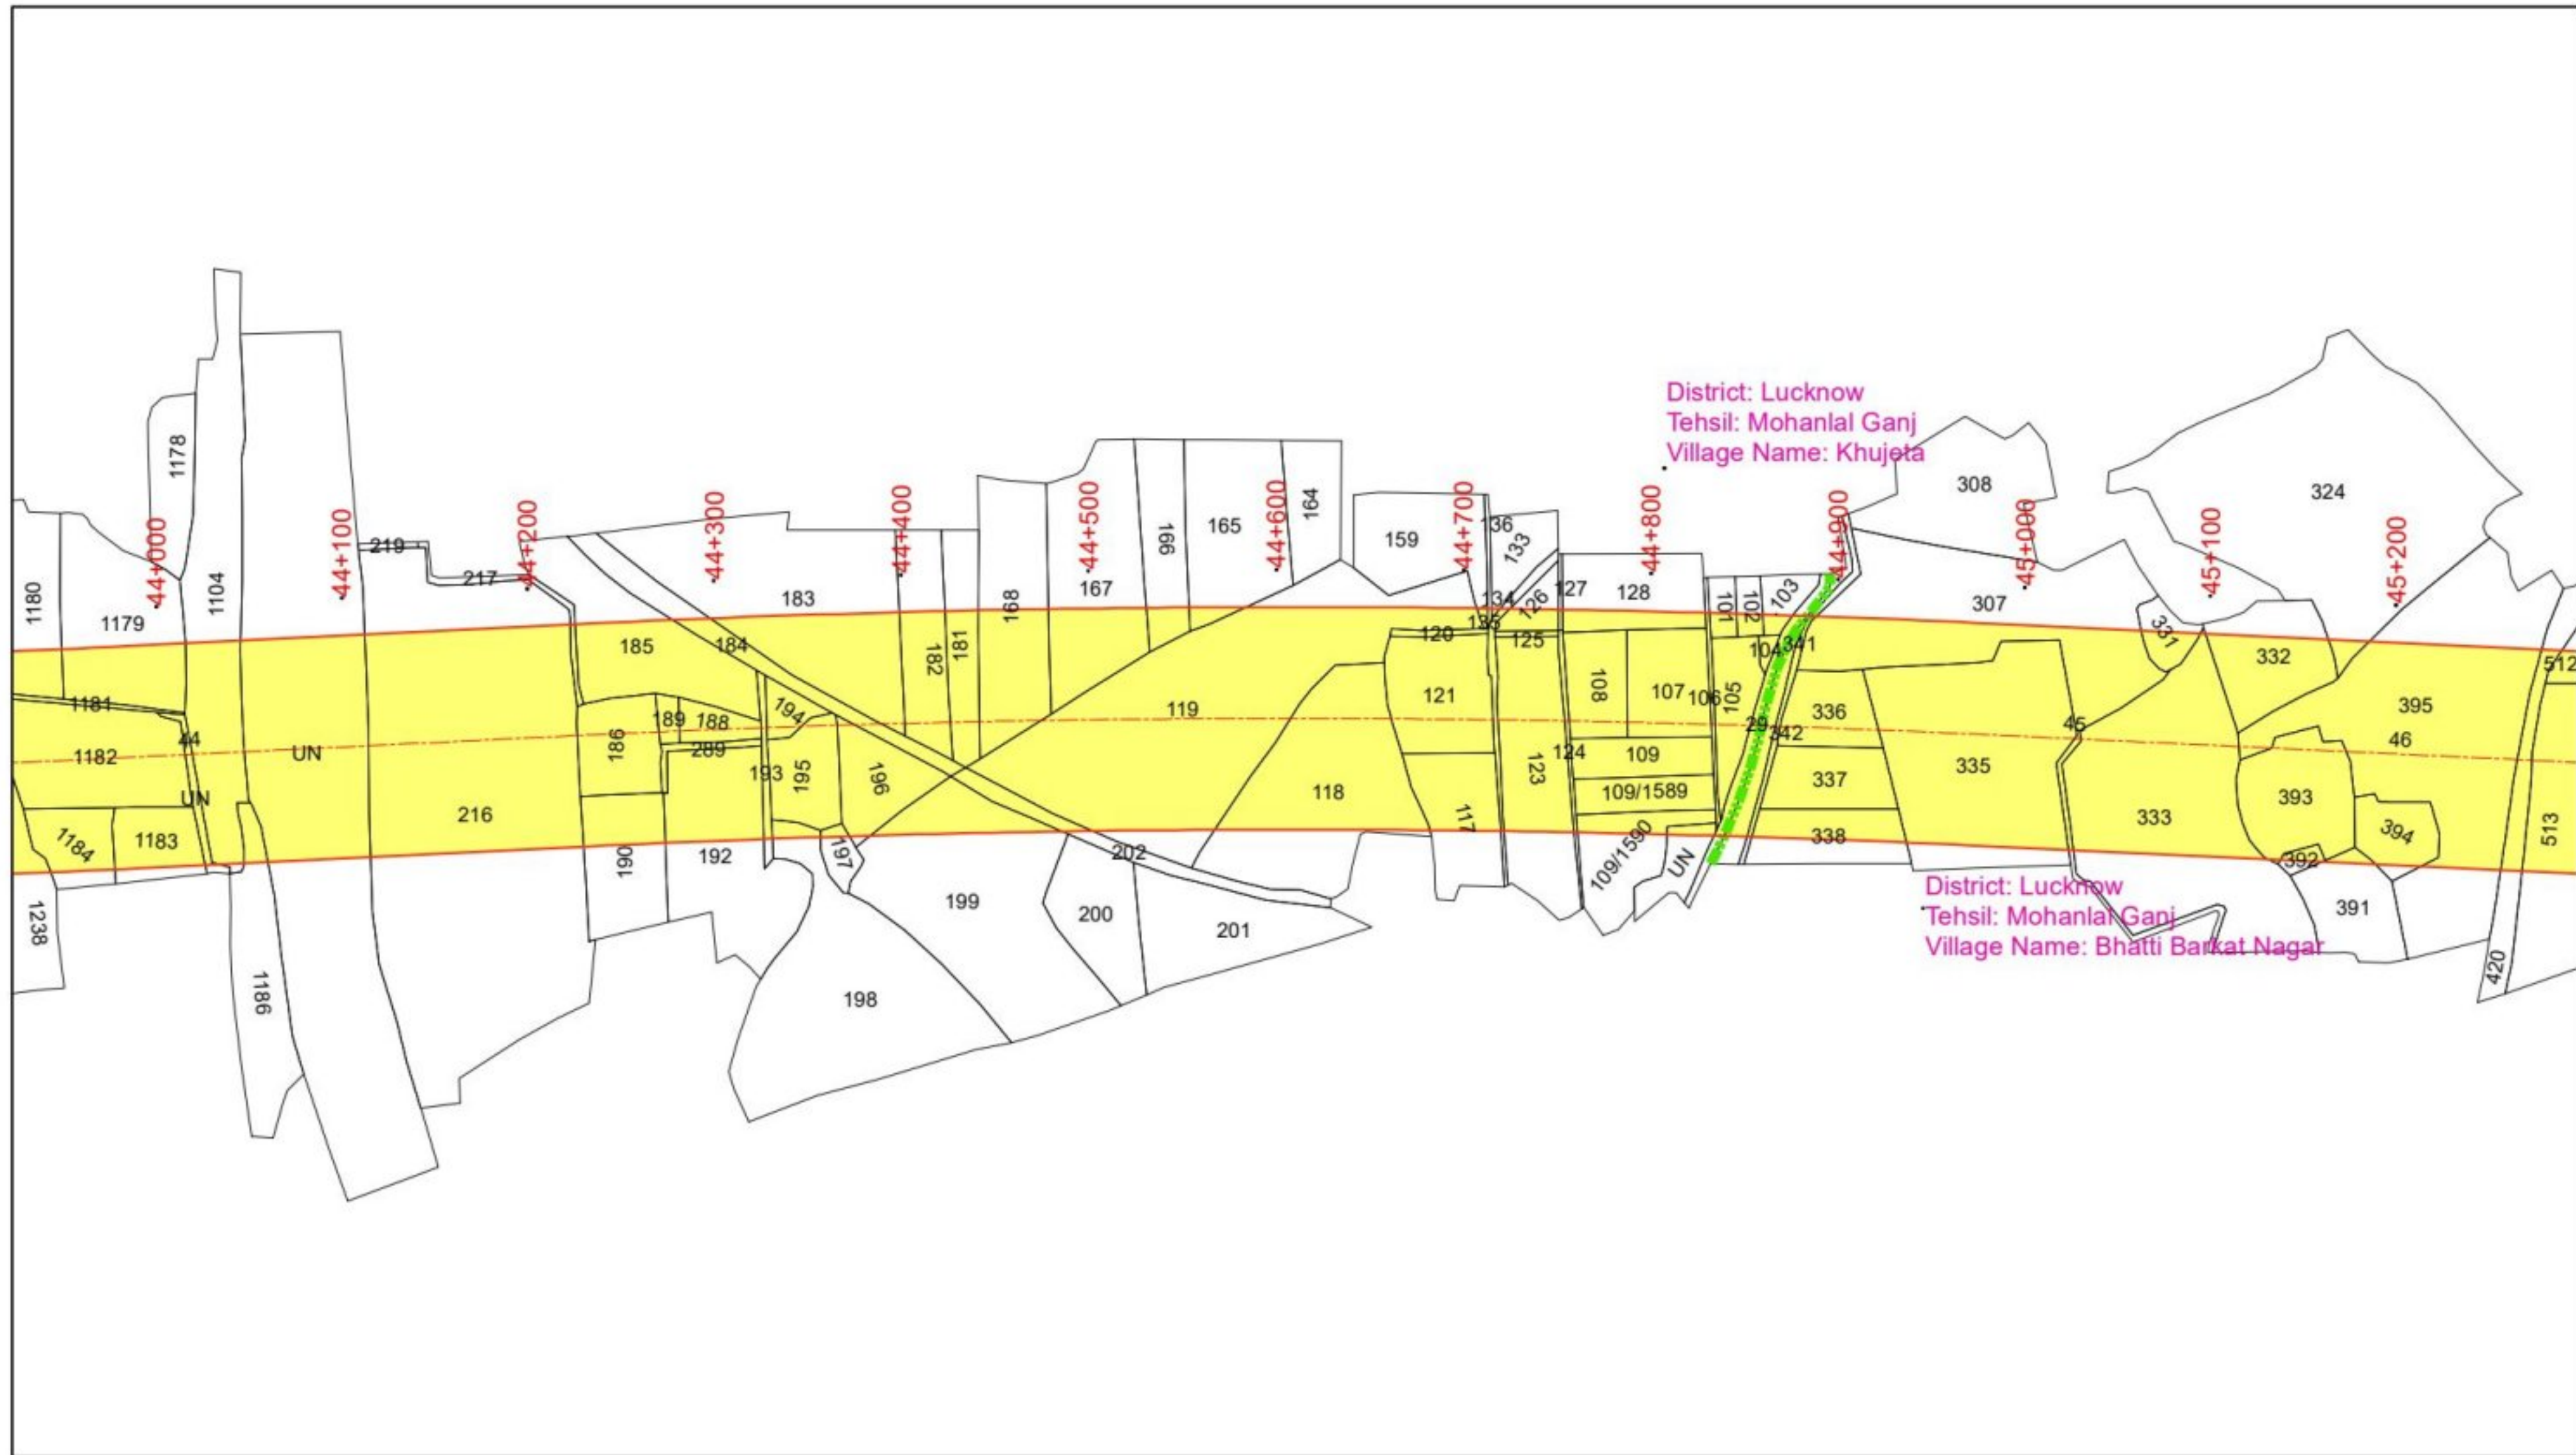

Legend

- PCL
- PROW
- Village Boundary
- Khasra Boundary
- Area to be Aquired

Design Consultant:



MSPARK FUTURISTICS & ASSOCIATES

Client:



UTTAR PRADESH EXPRESSWAYS
INDUSTRIAL DEVELOPMENT AUTHORITY

PROJECT:

CONSULTANT (PDC) OF AGRA-LUCKNOW EXPRESSWAY TO
PURVANCHAL EXPRESSWAY LINK ROAD IN THE STATE OF UTTAR PRADESH.

DRAWING TITLE:

LAND ACQUISITION PLAN
Km. 44+000 to Km. 45+000

DRG. NO.

MSPARK/UP/LAP- 45

REV.
0

Scale:- 1:4000

DATE: JANUARY 2025

DRAWN : SHAMSHER

DESIGNED
NAVEEN KUMAR

CHECKED
SAURABH JAIRATH

APPROVED
C.B. RAMAN

SHEET SIZE A3

← AGRA LUCKNOW EXPRESSWAY

PURVANCHAL EXPRESSWAY →



Legend

- PCL
- PROW
- Village Boundary
- Khasra Boundary
- Area to be Aquired

Design Consultant:



MSPARK FUTURISTICS & ASSOCIATES

Client:



UTTAR PRADESH EXPRESSWAYS
INDUSTRIAL DEVELOPMENT AUTHORITY

PROJECT:

CONSULTANT (PDC) OF AGRA-LUCKNOW EXPRESSWAY TO
PURVANCHAL EXPRESSWAY LINK ROAD IN THE STATE OF UTTAR PRADESH.

DRAWING TITLE:

LAND ACQUISITION PLAN
Km. 45+000 to Km. 46+000

DRG. NO.

MSPARK/UP/LAP- 46

REV.
0

Scale:- 1:4000

DATE: JANUARY 2025

DRAWN : SHAMSHER

DESIGNED
NAVEEN KUMAR


CHECKED
SAURABH JAIRATH

APPROVED
C.B. RAMAN

SHEET SIZE A3

← AGRA LUCKNOW EXPRESSWAY

PURVANCHAL EXPRESSWAY →

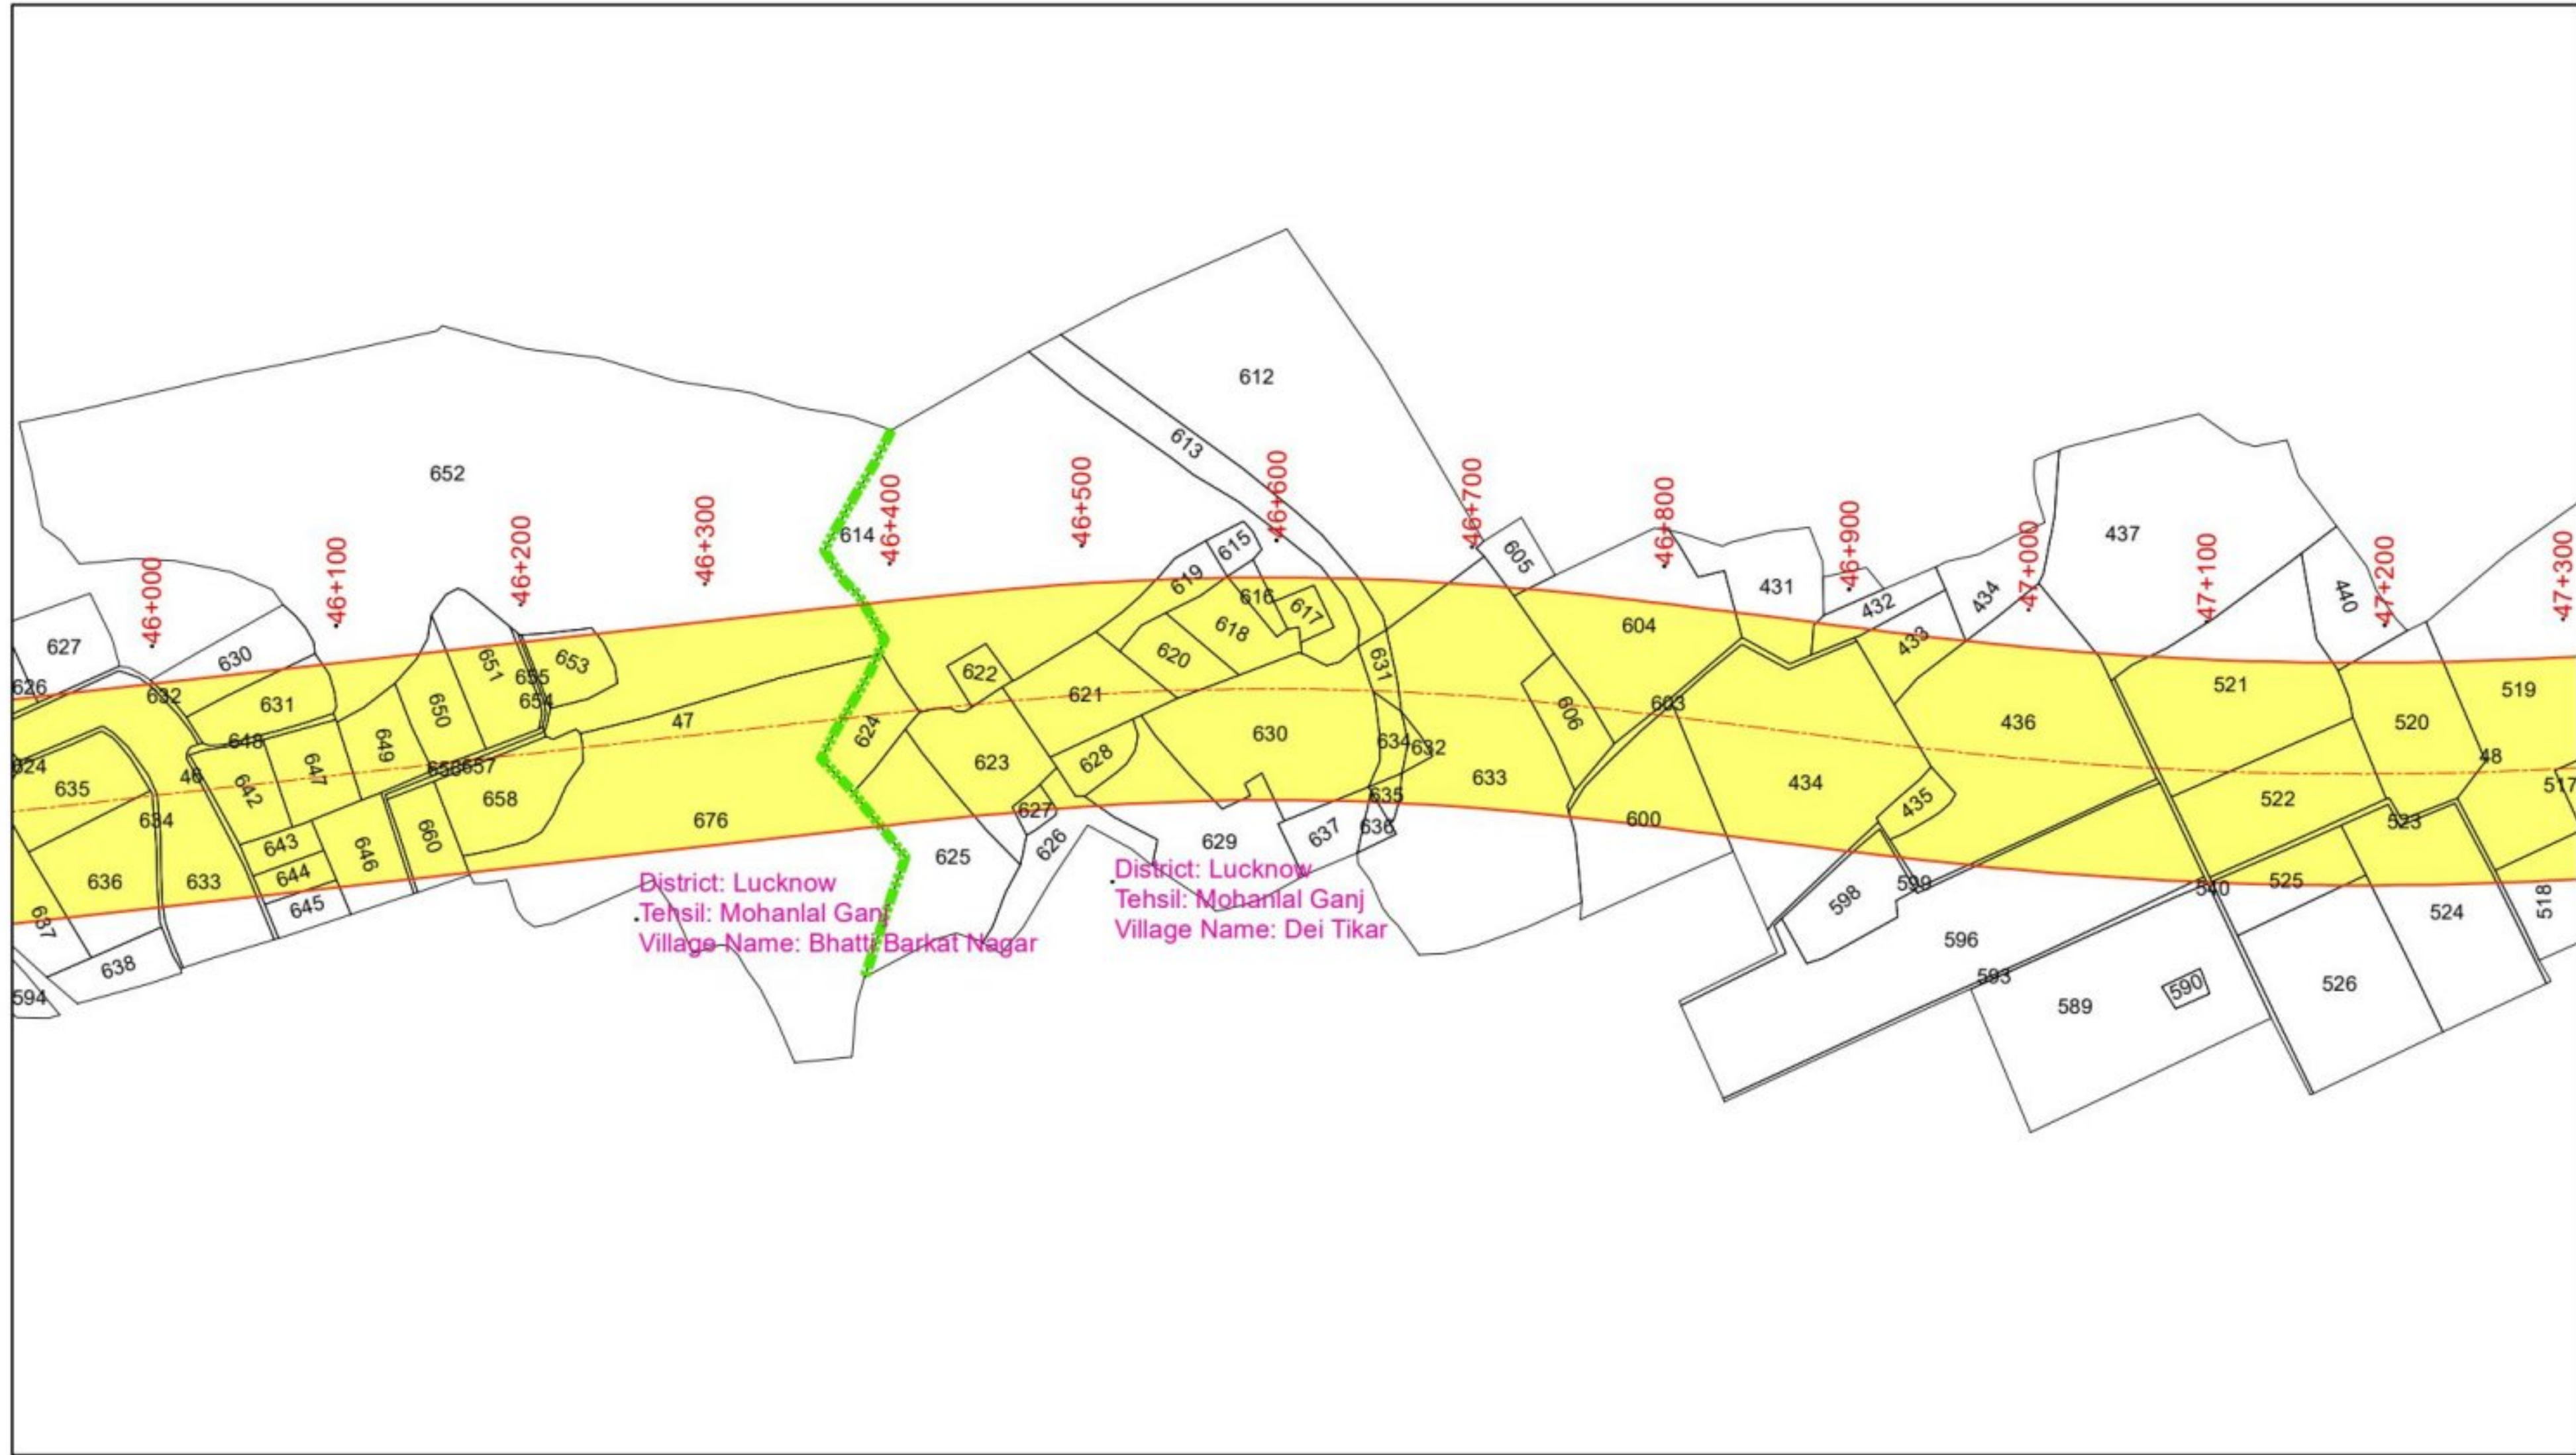

Legend

- PCL
- PROW
- Village Boundary
- Khasra Boundary
- Area to be Aquired

Design Consultant:



MSPARK FUTURISTICS & ASSOCIATES

Client:



UTTAR PRADESH EXPRESSWAYS
INDUSTRIAL DEVELOPMENT AUTHORITY

PROJECT:

CONSULTANT (PDC) OF AGRA-LUCKNOW EXPRESSWAY TO
PURVANCHAL EXPRESSWAY LINK ROAD IN THE STATE OF UTTAR PRADESH.

DRAWING TITLE:

LAND ACQUISITION PLAN
Km. 46+000 to Km. 47+000

DRG. NO.

MSPARK/UP/LAP- 47

REV.
0

Scale:- 1:4000

DATE: JANUARY 2025

DRAWN : SHAMSHER

DESIGNED
NAVEEN KUMAR


CHECKED
SAURABH JAIRATH

APPROVED
C.B. RAMAN

SHEET SIZE A3

← AGRA LUCKNOW EXPRESSWAY

PURVANCHAL EXPRESSWAY →

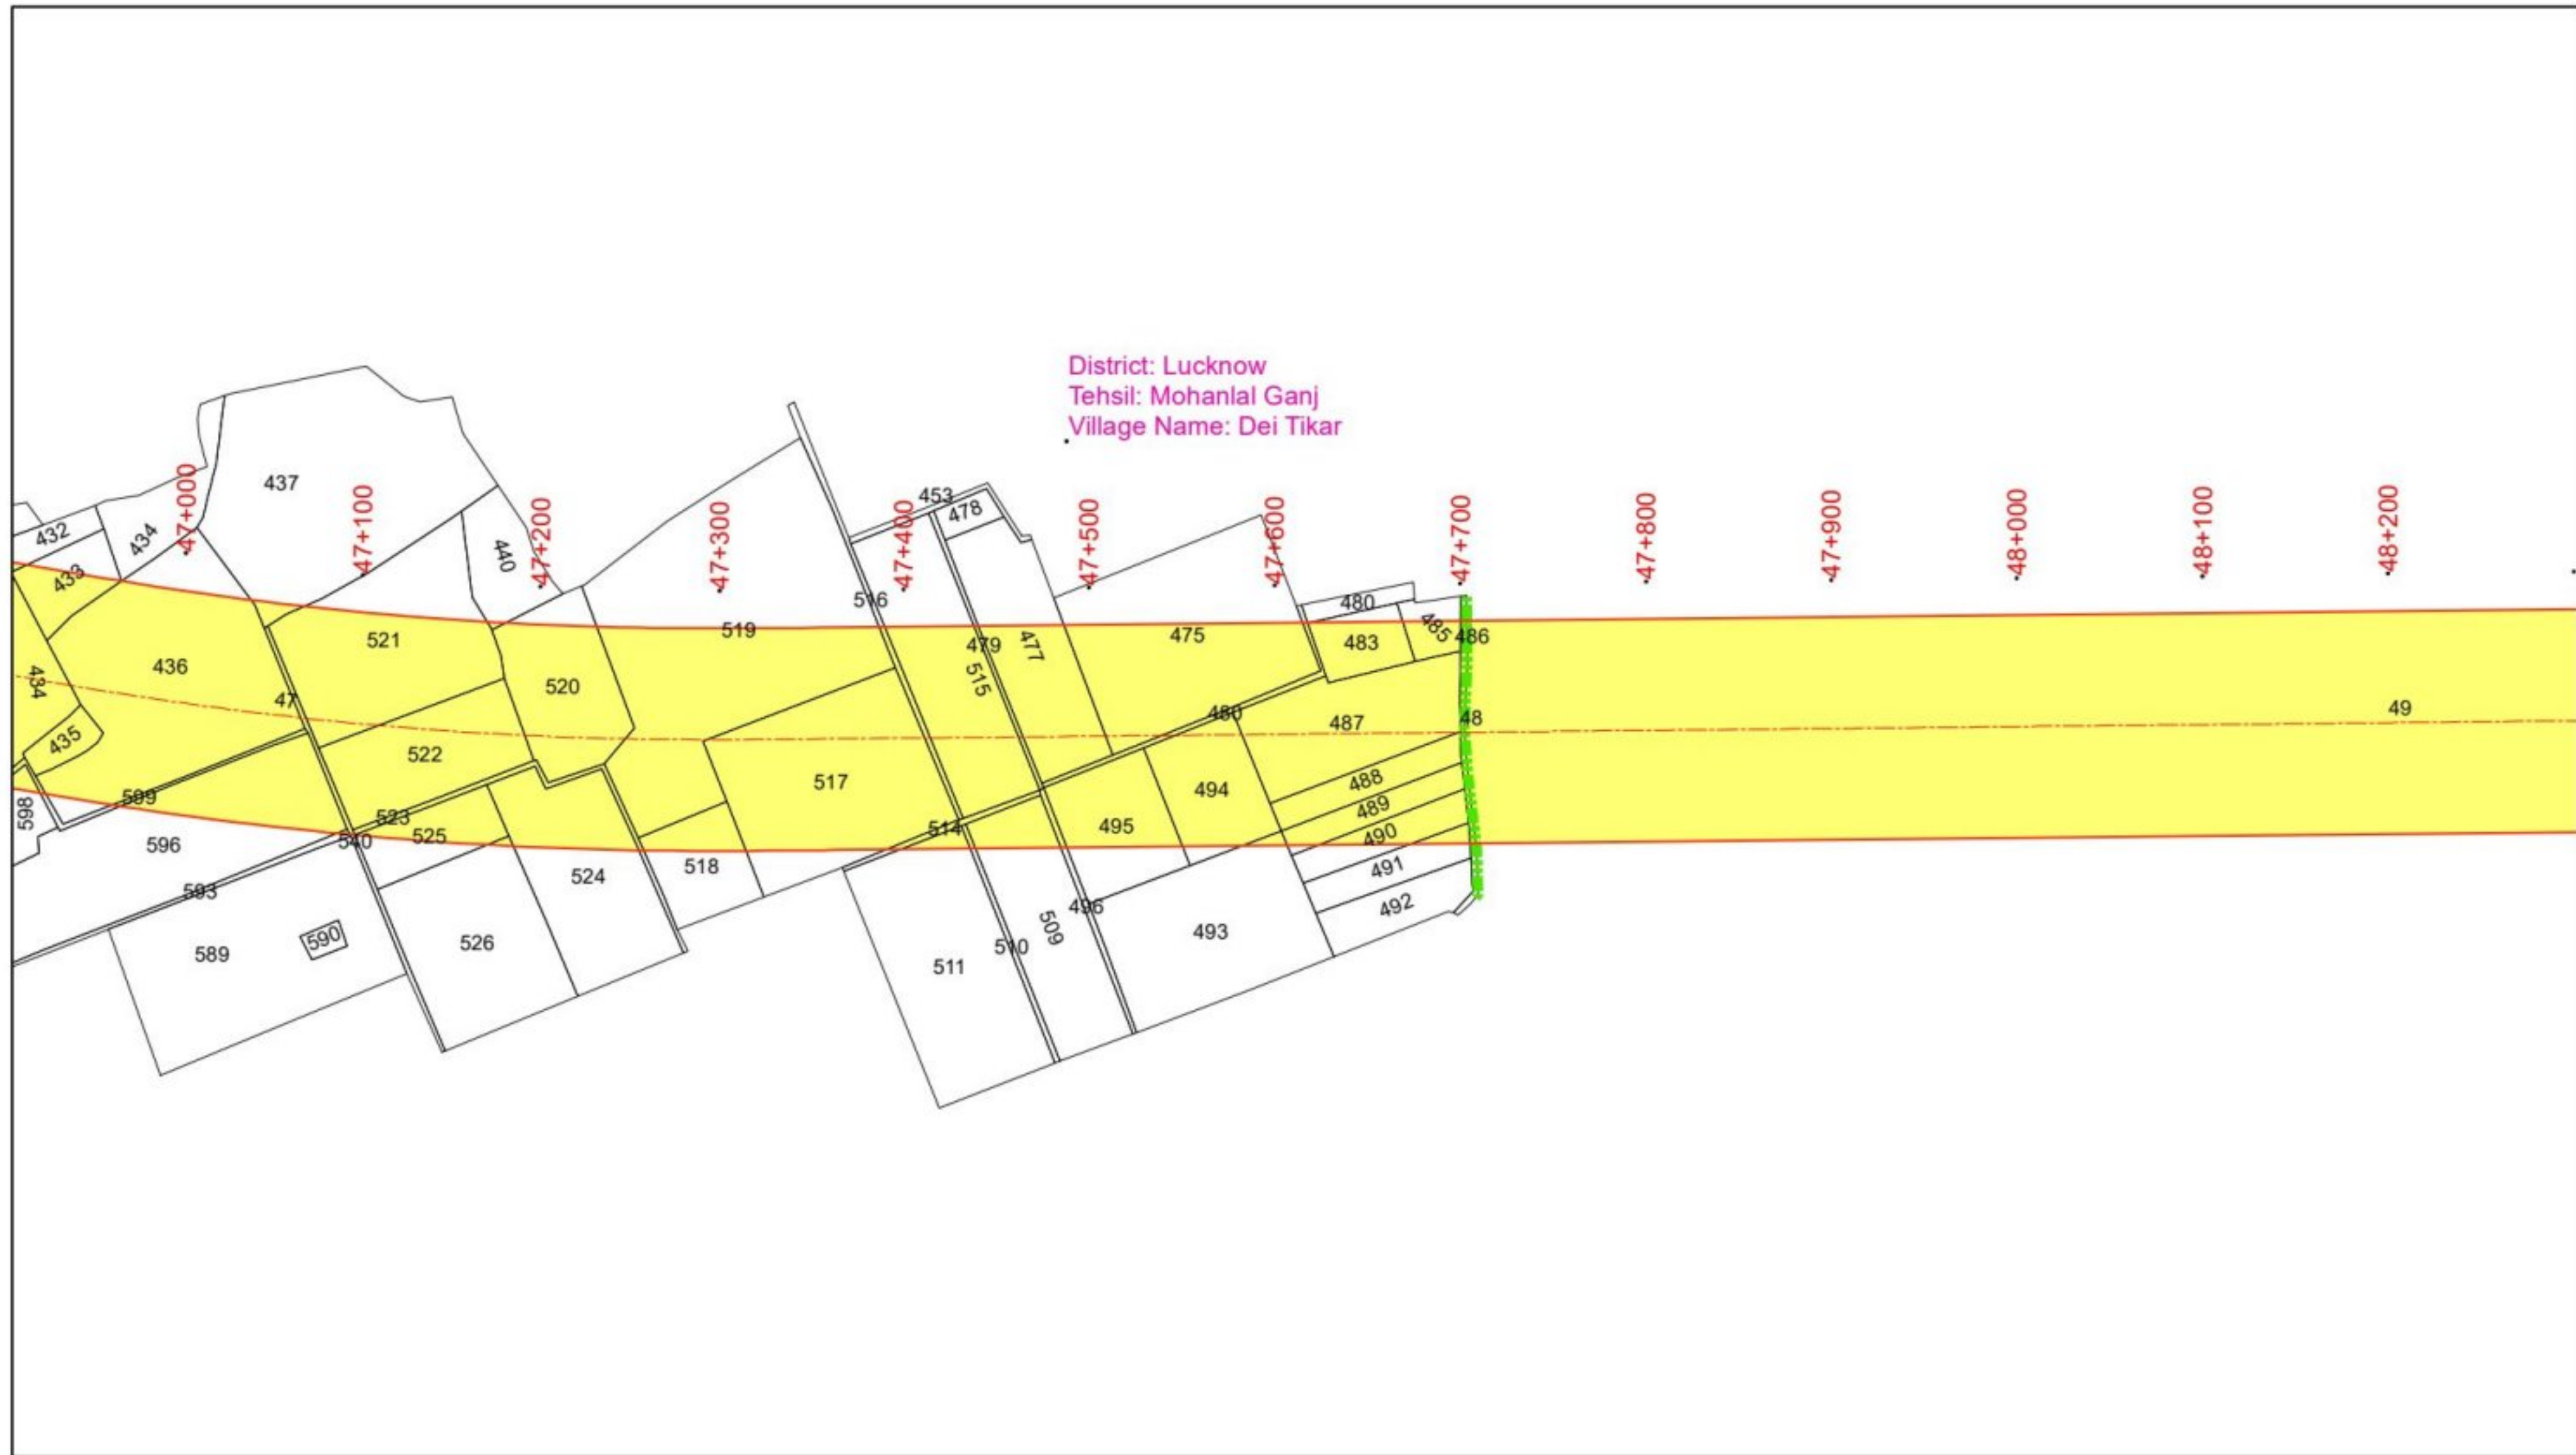

Legend

- PCL
- PROW
- Village Boundary
- Khasra Boundary
- Area to be Aquired

Design Consultant:



MSPARK FUTURISTICS & ASSOCIATES

Client:



UTTAR PRADESH EXPRESSWAYS
INDUSTRIAL DEVELOPMENT AUTHORITY

PROJECT:

CONSULTANT (PDC) OF AGRA-LUCKNOW EXPRESSWAY TO
PURVANCHAL EXPRESSWAY LINK ROAD IN THE STATE OF UTTAR PRADESH.

DRAWING TITLE:

LAND ACQUISITION PLAN
Km. 47+000 to Km. 48+000

DRG. NO.

MSPARK/UP/LAP- 48

REV.
0

Scale:- 1:4000

DATE: JANUARY 2025

DRAWN : SHAMSHER

DESIGNED
NAVEEN KUMAR

CHECKED
SAURABH JAIRATH

APPROVED
C.B. RAMAN

SHEET SIZE A3